


***HAVERHILL LANDFILL-NORTHERN
MOUND AND LOT 26 ASH AREA
CORRECTIVE ACTION DESIGN AND POST CLOSURE USE
CWSRF # 16799***

***OLD GROVELAND ROAD
HAVERHILL, MA***

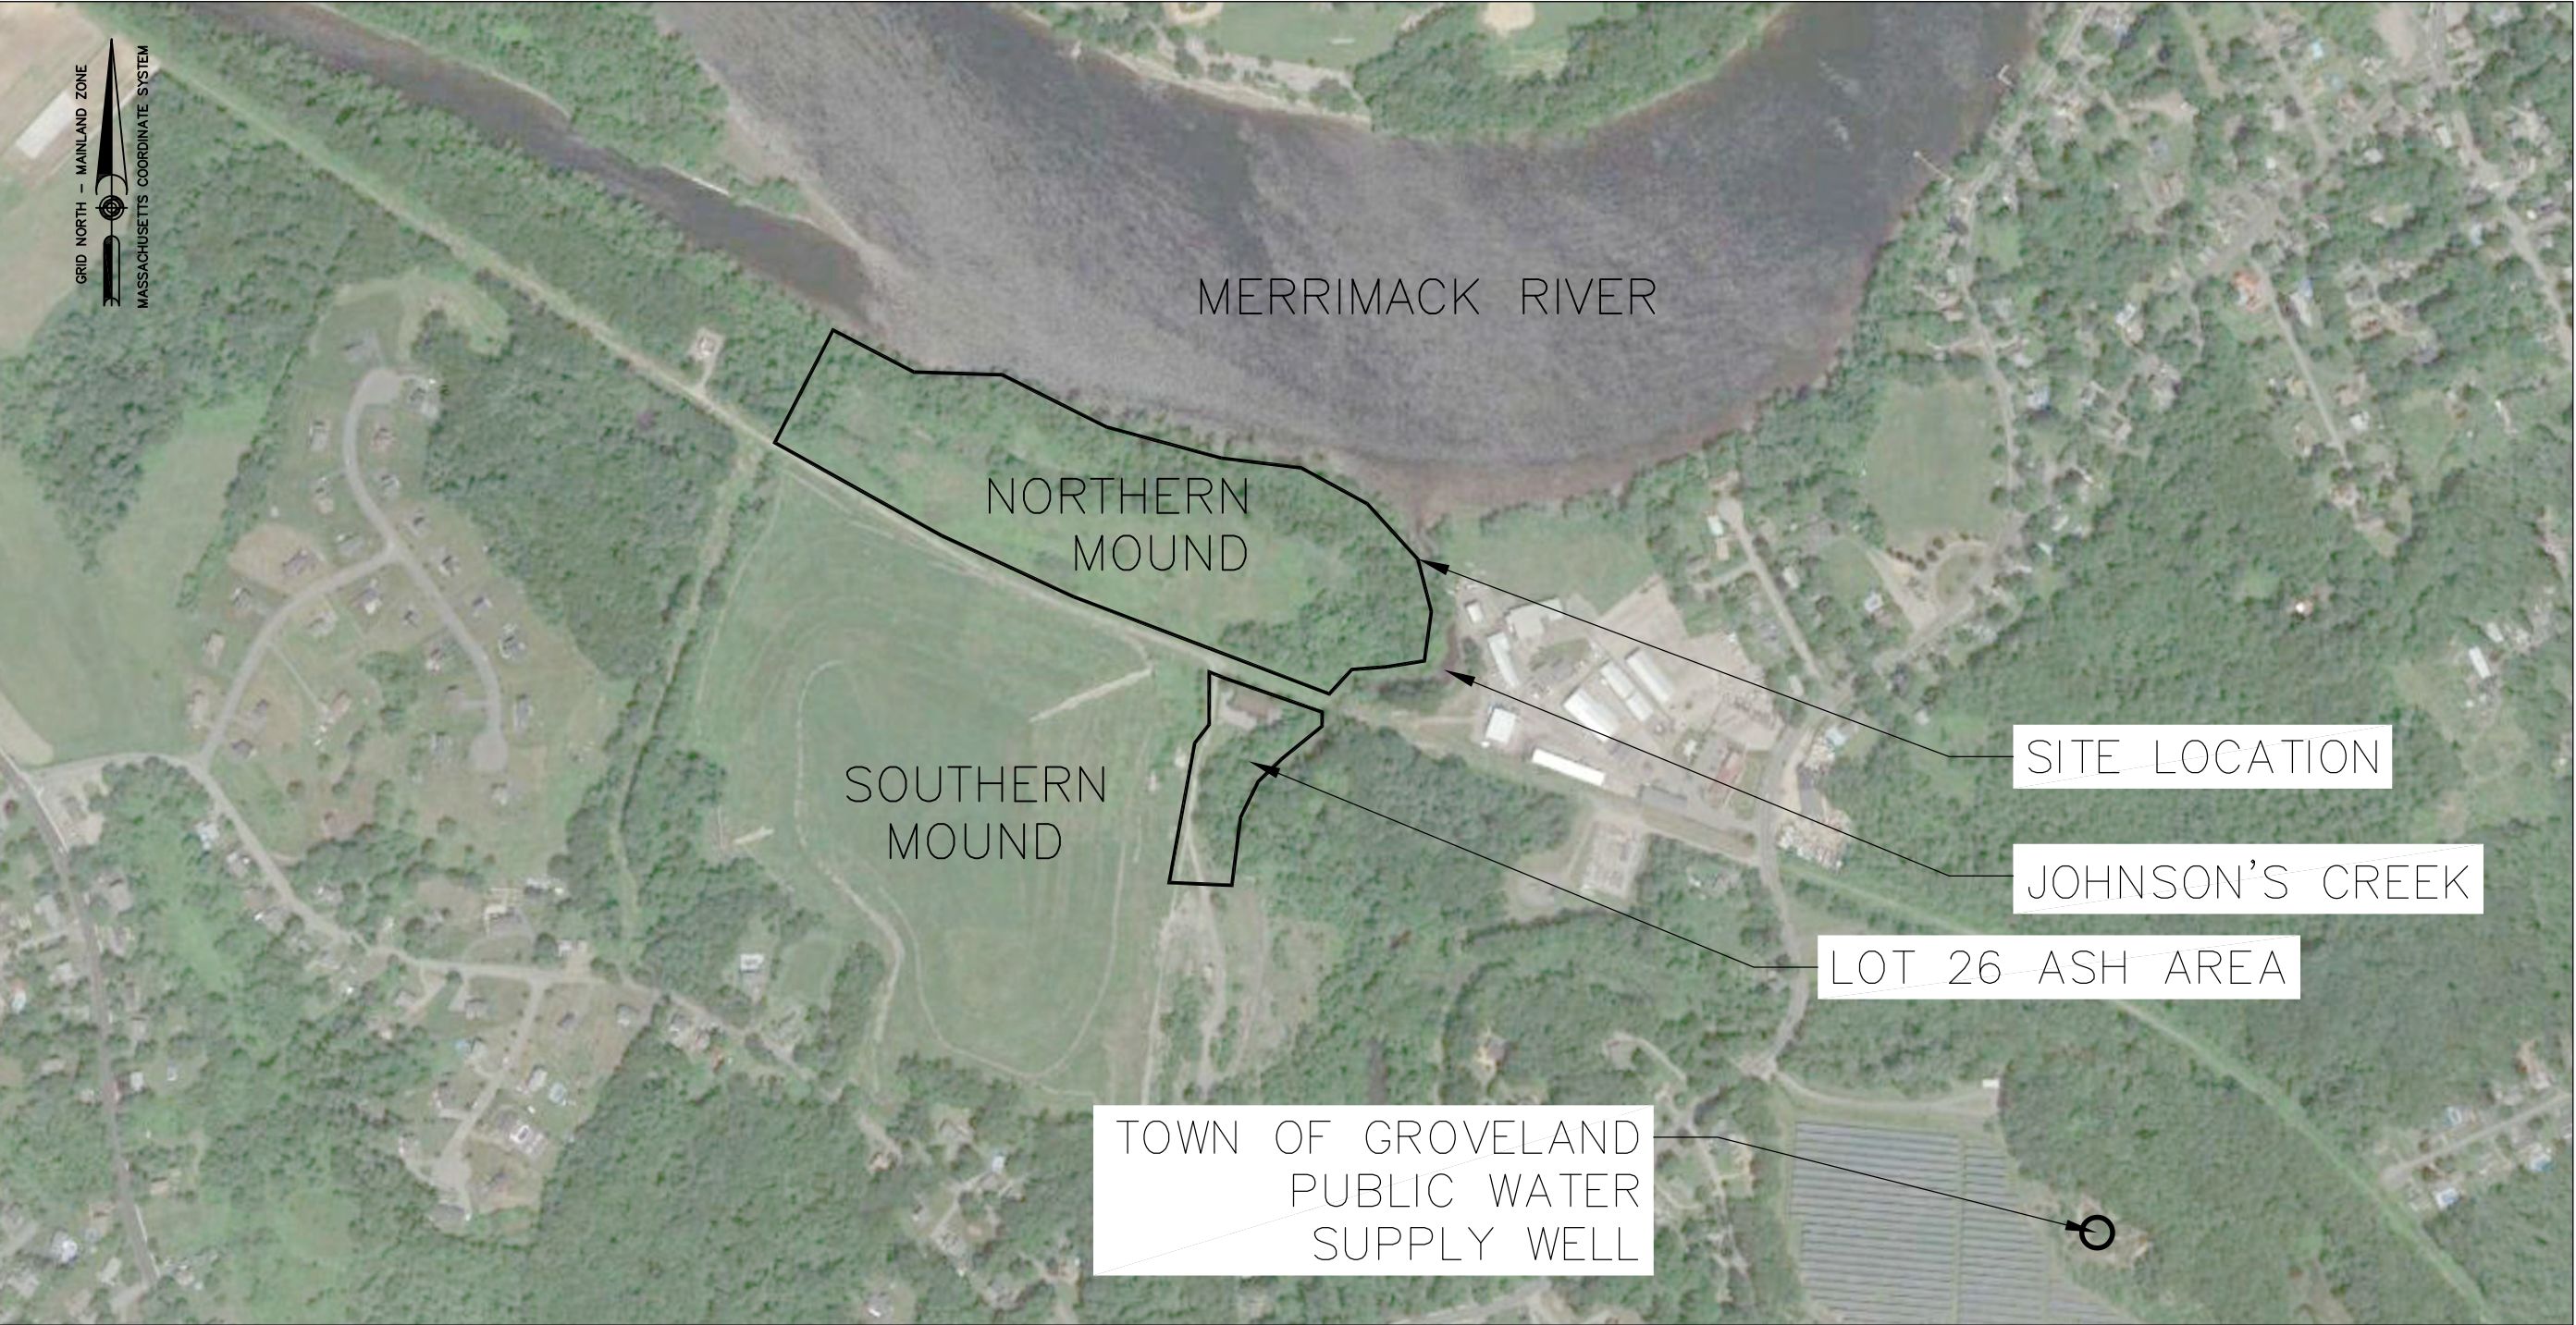

PREPARED FOR:

CITY OF HAVERHILL MASSACHUSETTS

MAYOR: MELINDA E. BARRETT
DIRECTOR OF PUBLIC WORKS: ROBERT E. WARD

HOLCIM-NER, INC.
REGIONAL MANAGER, LAND AND ENVIRONMENT:
JARRETT TEMPLE


LIST OF DRAWINGS

G-1	GENERAL NOTES
C-1	EXISTING CONDITIONS PLAN-NORTHERN MOUND
C-1A	EXISTING CONDITIONS PLAN-LOT 26 ASH AREA
C-1B	EXISTING CONDITIONS PLAN-YEMMA ROAD
C-2	SITE PREPARATION AND EROSION CONTROLS PLAN-NORTHERN MOUND
C-2A	SITE PREPARATION AND EROSION CONTROLS PLAN-LOT 26 ASH AREA
C-3	WASTE RELOCATION/ CAP SUBGRADE PLAN-NORTHERN MOUND
C-3A	WASTE RELOCATION/ CAP SUBGRADE PLAN-LOT 26 ASH AREA
C-4	FINISH GRADING PLAN-NORTHERN MOUND
C-4A	FINISH GRADE ENLARGEMENT I-NORTHERN MOUND
C-4B	FINISH GRADE ENLARGEMENT II-NORTHERN MOUND
C-4C	FINISH GRADE ENLARGEMENT III-NORTHERN MOUND
C-4D	FINISH GRADE ENLARGEMENT IV-NORTHERN MOUND
C-4E	FINAL GRADING AND CAPPING PLAN-LOT 26 ASH AREA
C-4F	WETLAND RESOURCE AREA RESTORATION PLANS-NORTHERN MOUND
C-4G	FINISH GRADING PLAN-YEMMA ROAD
C-5	MATERIALS PLAN-NORTHERN MOUND
C-5A	MATERIALS PLAN-LOT 26 ASH AREA
C-6	LANDFILL GAS COLLECTION AND VENTING SYSTEM-NORTHERN MOUND
C-7	CROSS SECTIONS I-NORTHERN MOUND
C-8	CROSS SECTIONS II-NORTHERN MOUND
C-9	CROSS SECTIONS III-NORTHERN MOUND
L-1	LANDSCAPE PLAN-NORTHERN MOUND
L-2	LANDSCAPE LAYOUT PLAN AND SCHEDULE-NORTHERN MOUND
D-1	SITE DETAILS I
D-2	SITE DETAILS II
D-3	SITE DETAILS III
D-4	SITE DETAILS IV
D-5	SITE DETAILS V
D-6	SITE DETAILS VI
D-7	SITE DETAILS VII
D-8	SITE DETAILS VIII


MAY 2025



404 THE HILL, P.O. BOX 511
PORTSMOUTH, NH 03802
(617) 875-3693

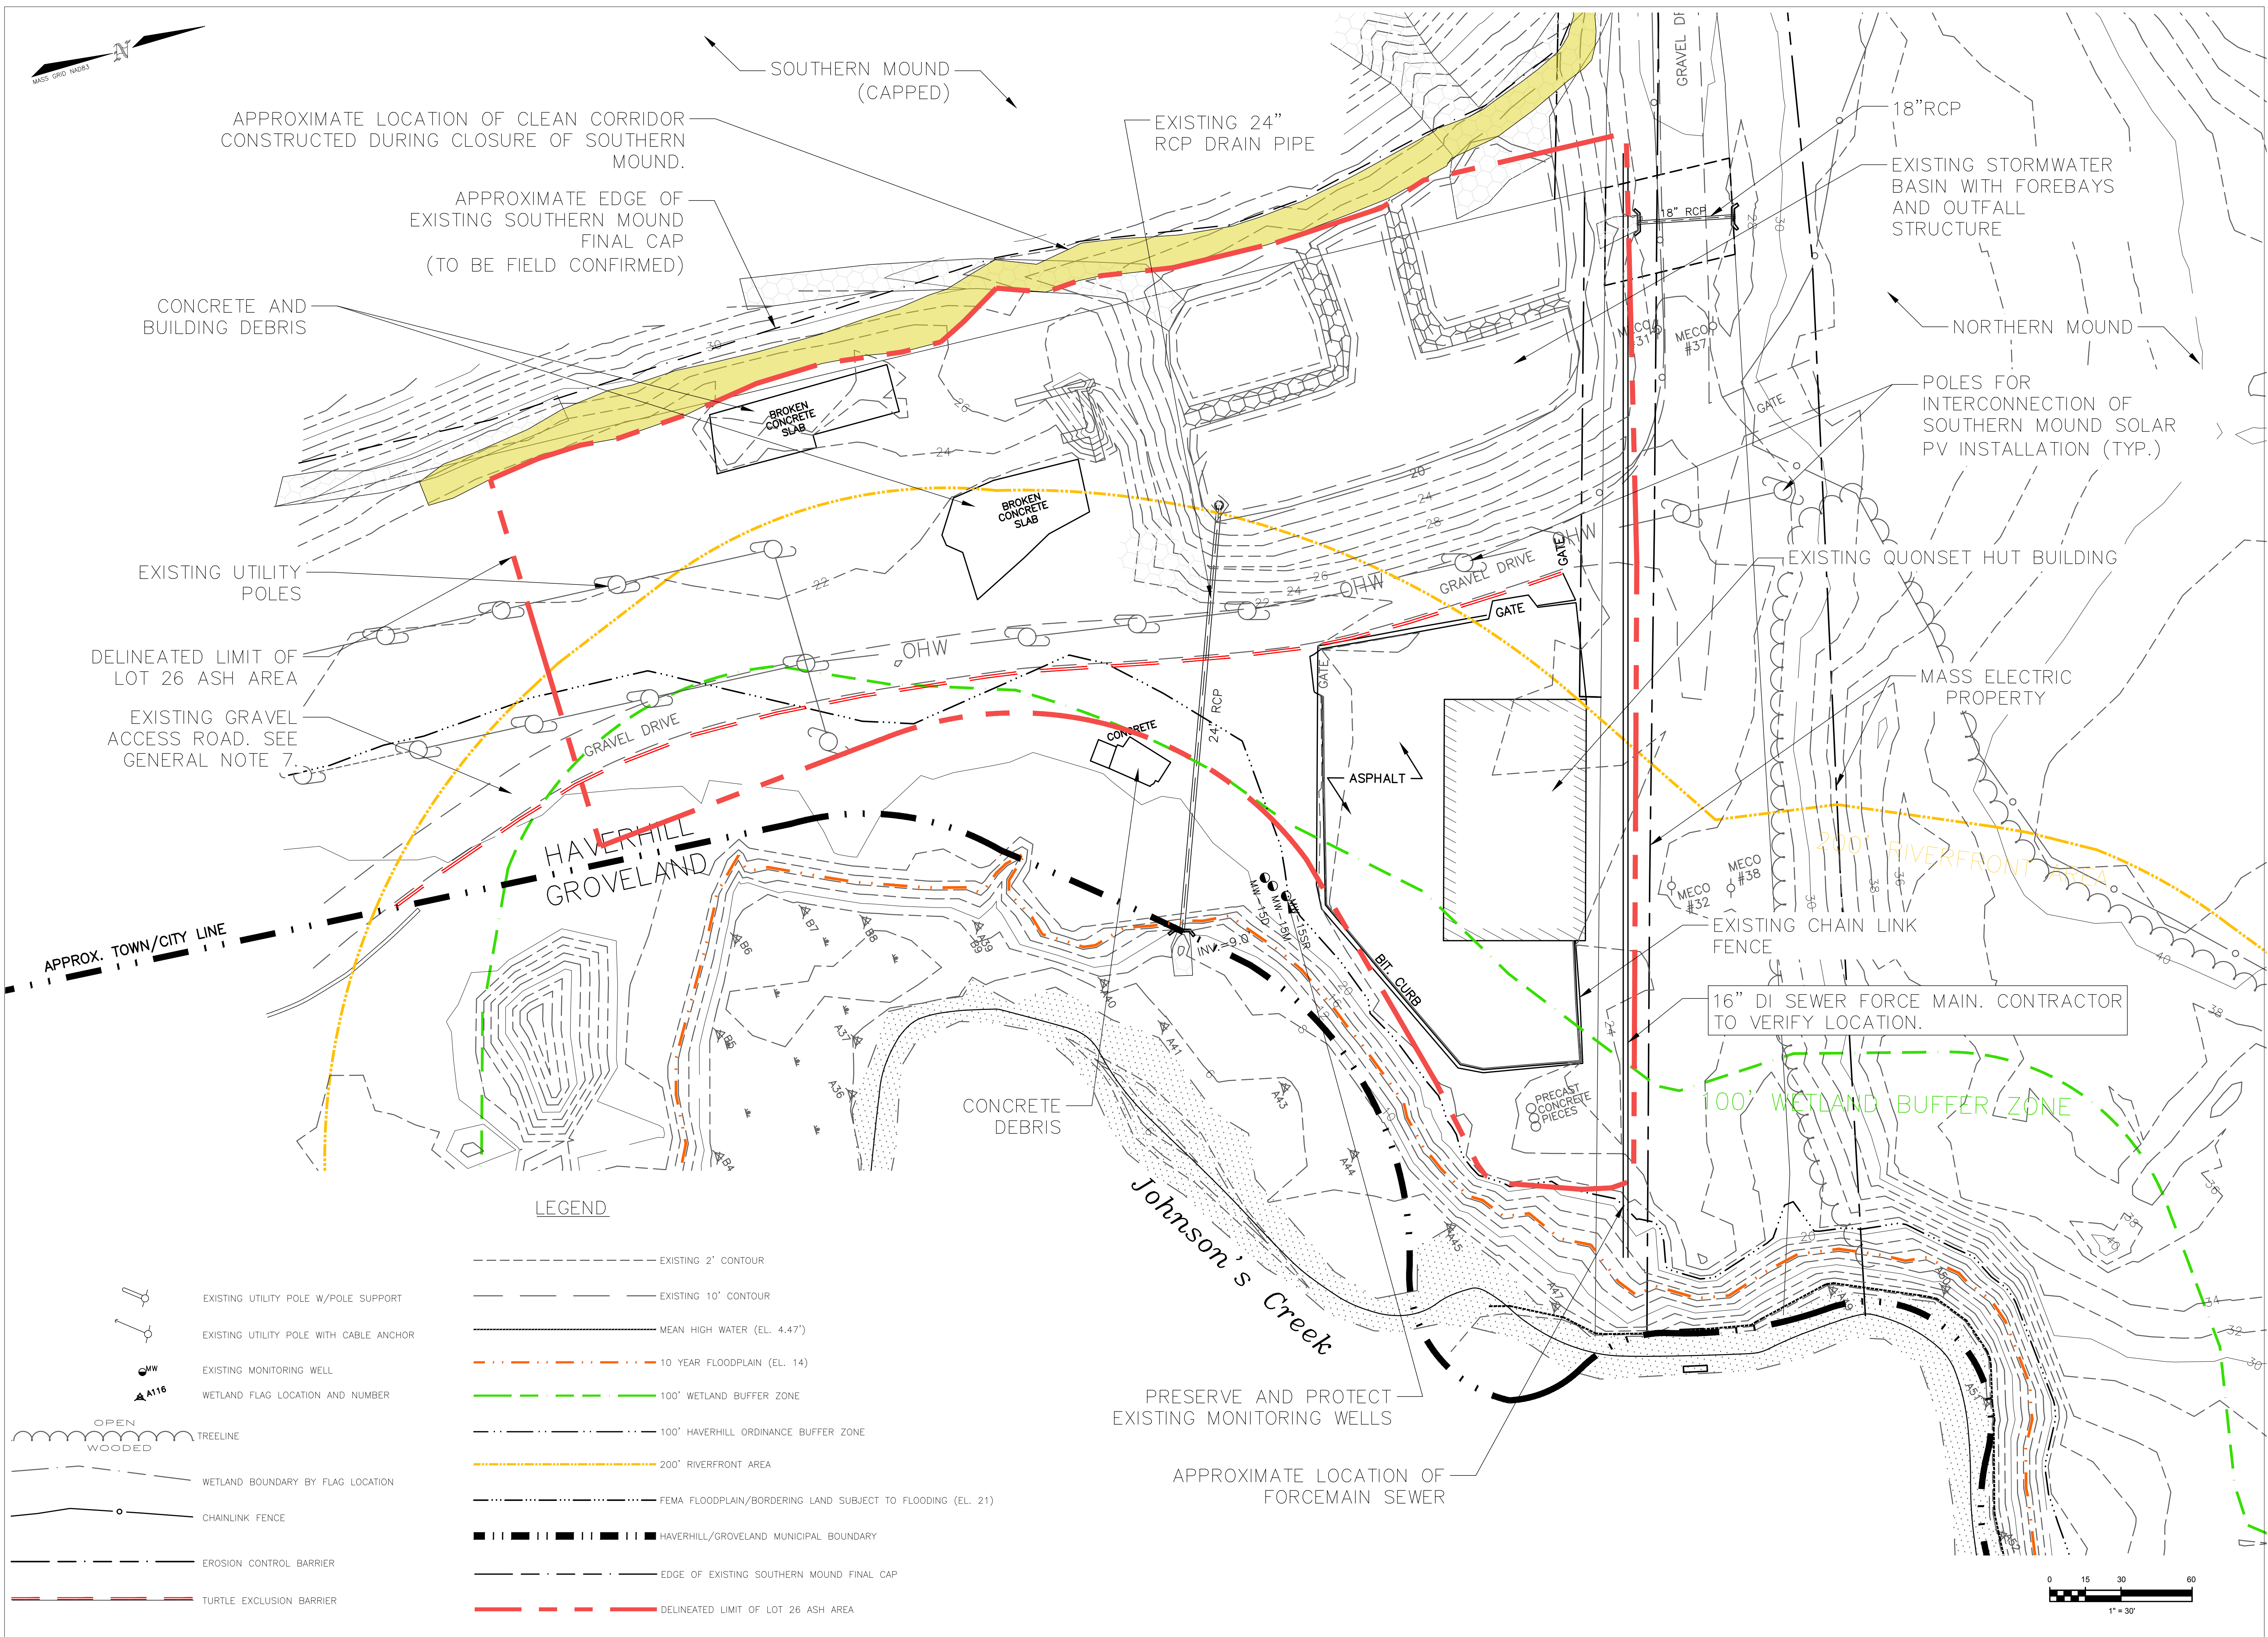


REVISIONS	
Langdon Environmental LLC 404 THE HILL, PO BOX 911 PORTSMOUTH, NH 03802 (603) 875-3683	
Proj. Mgr: BWH Designed: JEC Drawn: JEC Checked: BWH Scale: AS NOTED Date: OCT. 2024	EXISTING CONDITIONS PLAN—LOT 26 ASH AREA HAVERHILL LANDFILL—NORTHERN MOUND & LOT 26 ASH AREA HAVERHILL MASSACHUSETTS
Proj. No. Dwg. No.	C-1A

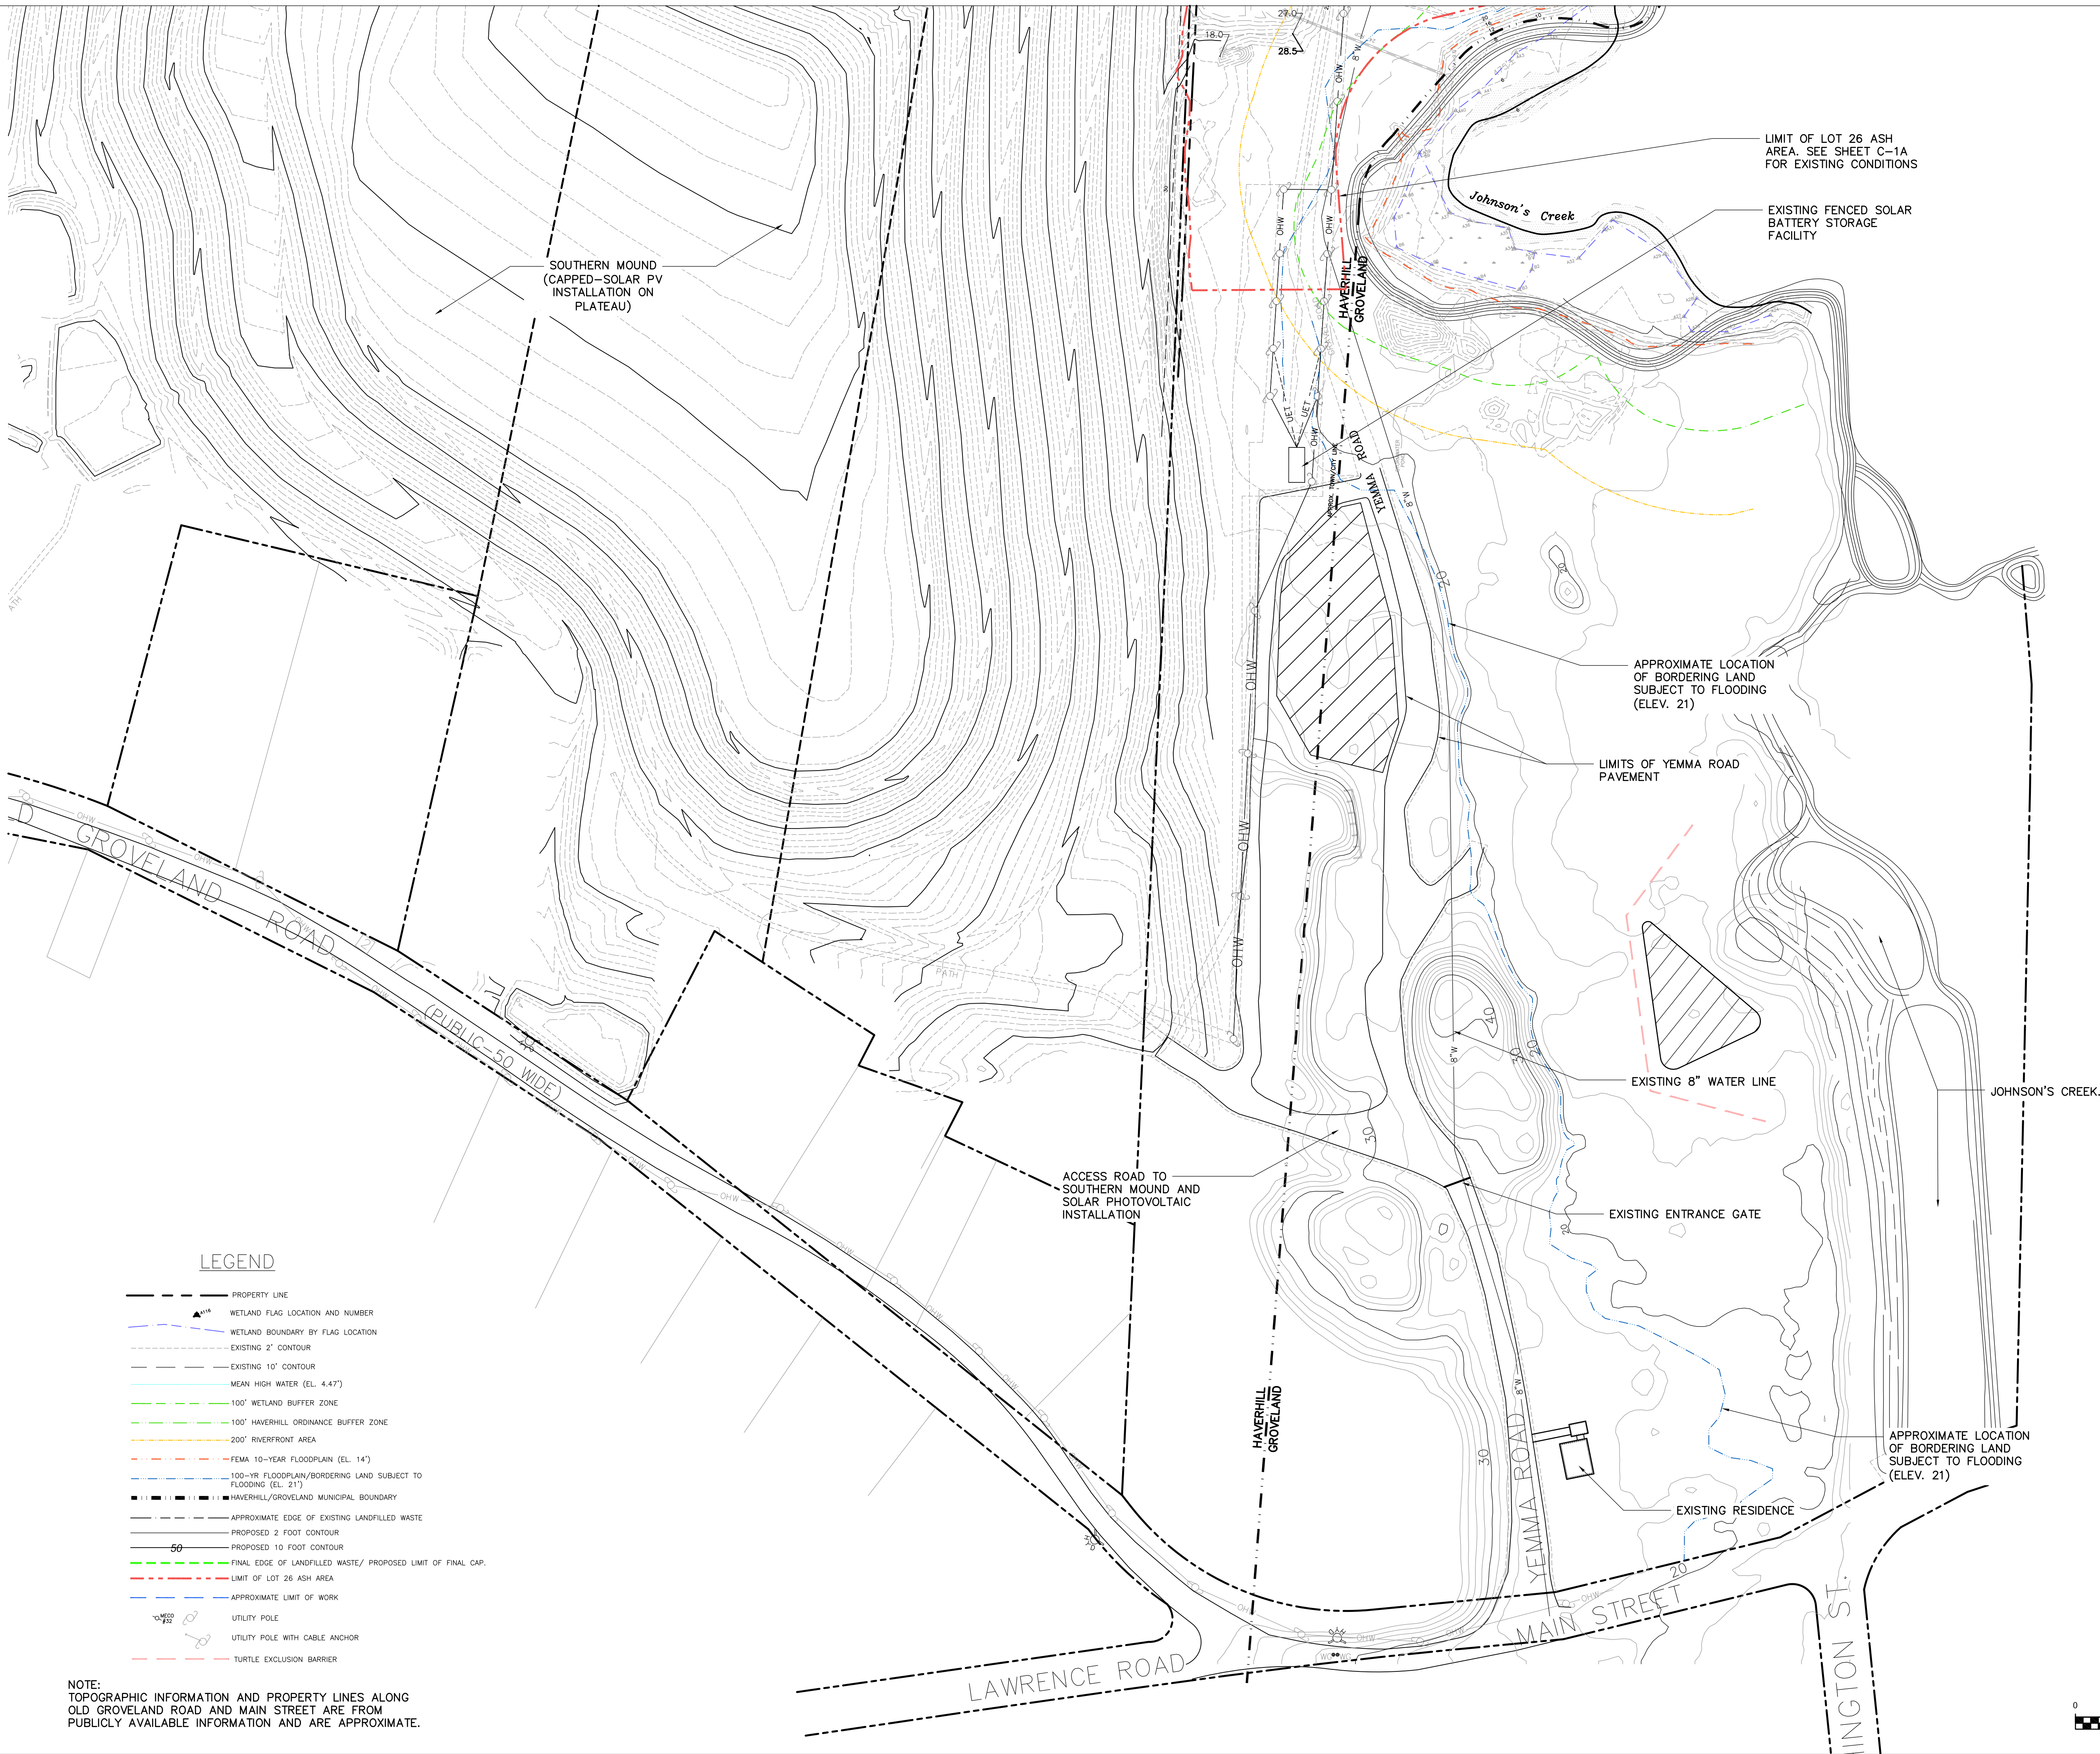


LEGEND

- PROPERTY LINE
- WETLAND FLAG LOCATION AND NUMBER
- WETLAND BOUNDARY BY FLAG LOCATION
- EXISTING 2' CONTOUR
- EXISTING 10' CONTOUR
- MEAN HIGH WATER (EL. 4.47')
- 100' WETLAND BUFFER ZONE
- 100' HAVERHILL ORDINANCE BUFFER ZONE
- 200' RIVERFRONT AREA
- FEMA 10-YEAR FLOODPLAIN (EL. 14')
- 100-YR FLOODPLAIN/BORDERING LAND SUBJECT TO FLOODING (EL. 21')
- HAVERHILL/GROVELAND MUNICIPAL BOUNDARY
- APPROXIMATE EDGE OF EXISTING LANDFILLED WASTE
- PROPOSED 2 FOOT CONTOUR
- PROPOSED 10 FOOT CONTOUR
- FINAL EDGE OF LANDFILLED WASTE/ PROPOSED LIMIT OF FINAL CAP.
- LIMIT OF LOT 26 ASH AREA
- APPROXIMATE LIMIT OF WORK
- UTILITY POLE
- UTILITY POLE WITH CABLE ANCHOR
- TURTLE EXCLUSION BARRIER


NOTE:
TOPOGRAPHIC INFORMATION AND PROPERTY LINES ALONG
OLD GROVELAND ROAD AND MAIN STREET ARE FROM
PUBLICLY AVAILABLE INFORMATION AND ARE APPROXIMATE.

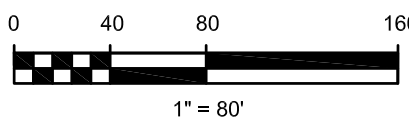


Langdon Environmental LLC		Proj. Mgr: BWH Designed: JEC Drawn: JEC Checked: BWH Scale: AS NOTED Date: OCT. 2024	
EXISTING CONDITIONS PLAN - YEMMA ROAD		HAVERHILL LANDFILL - NORTHERN MOUND & LOT 26 ASH AREA HAVERHILL MASSACHUSETTS	
Proj. No.		Dwg. No.	
C-1B		REVISIONS	

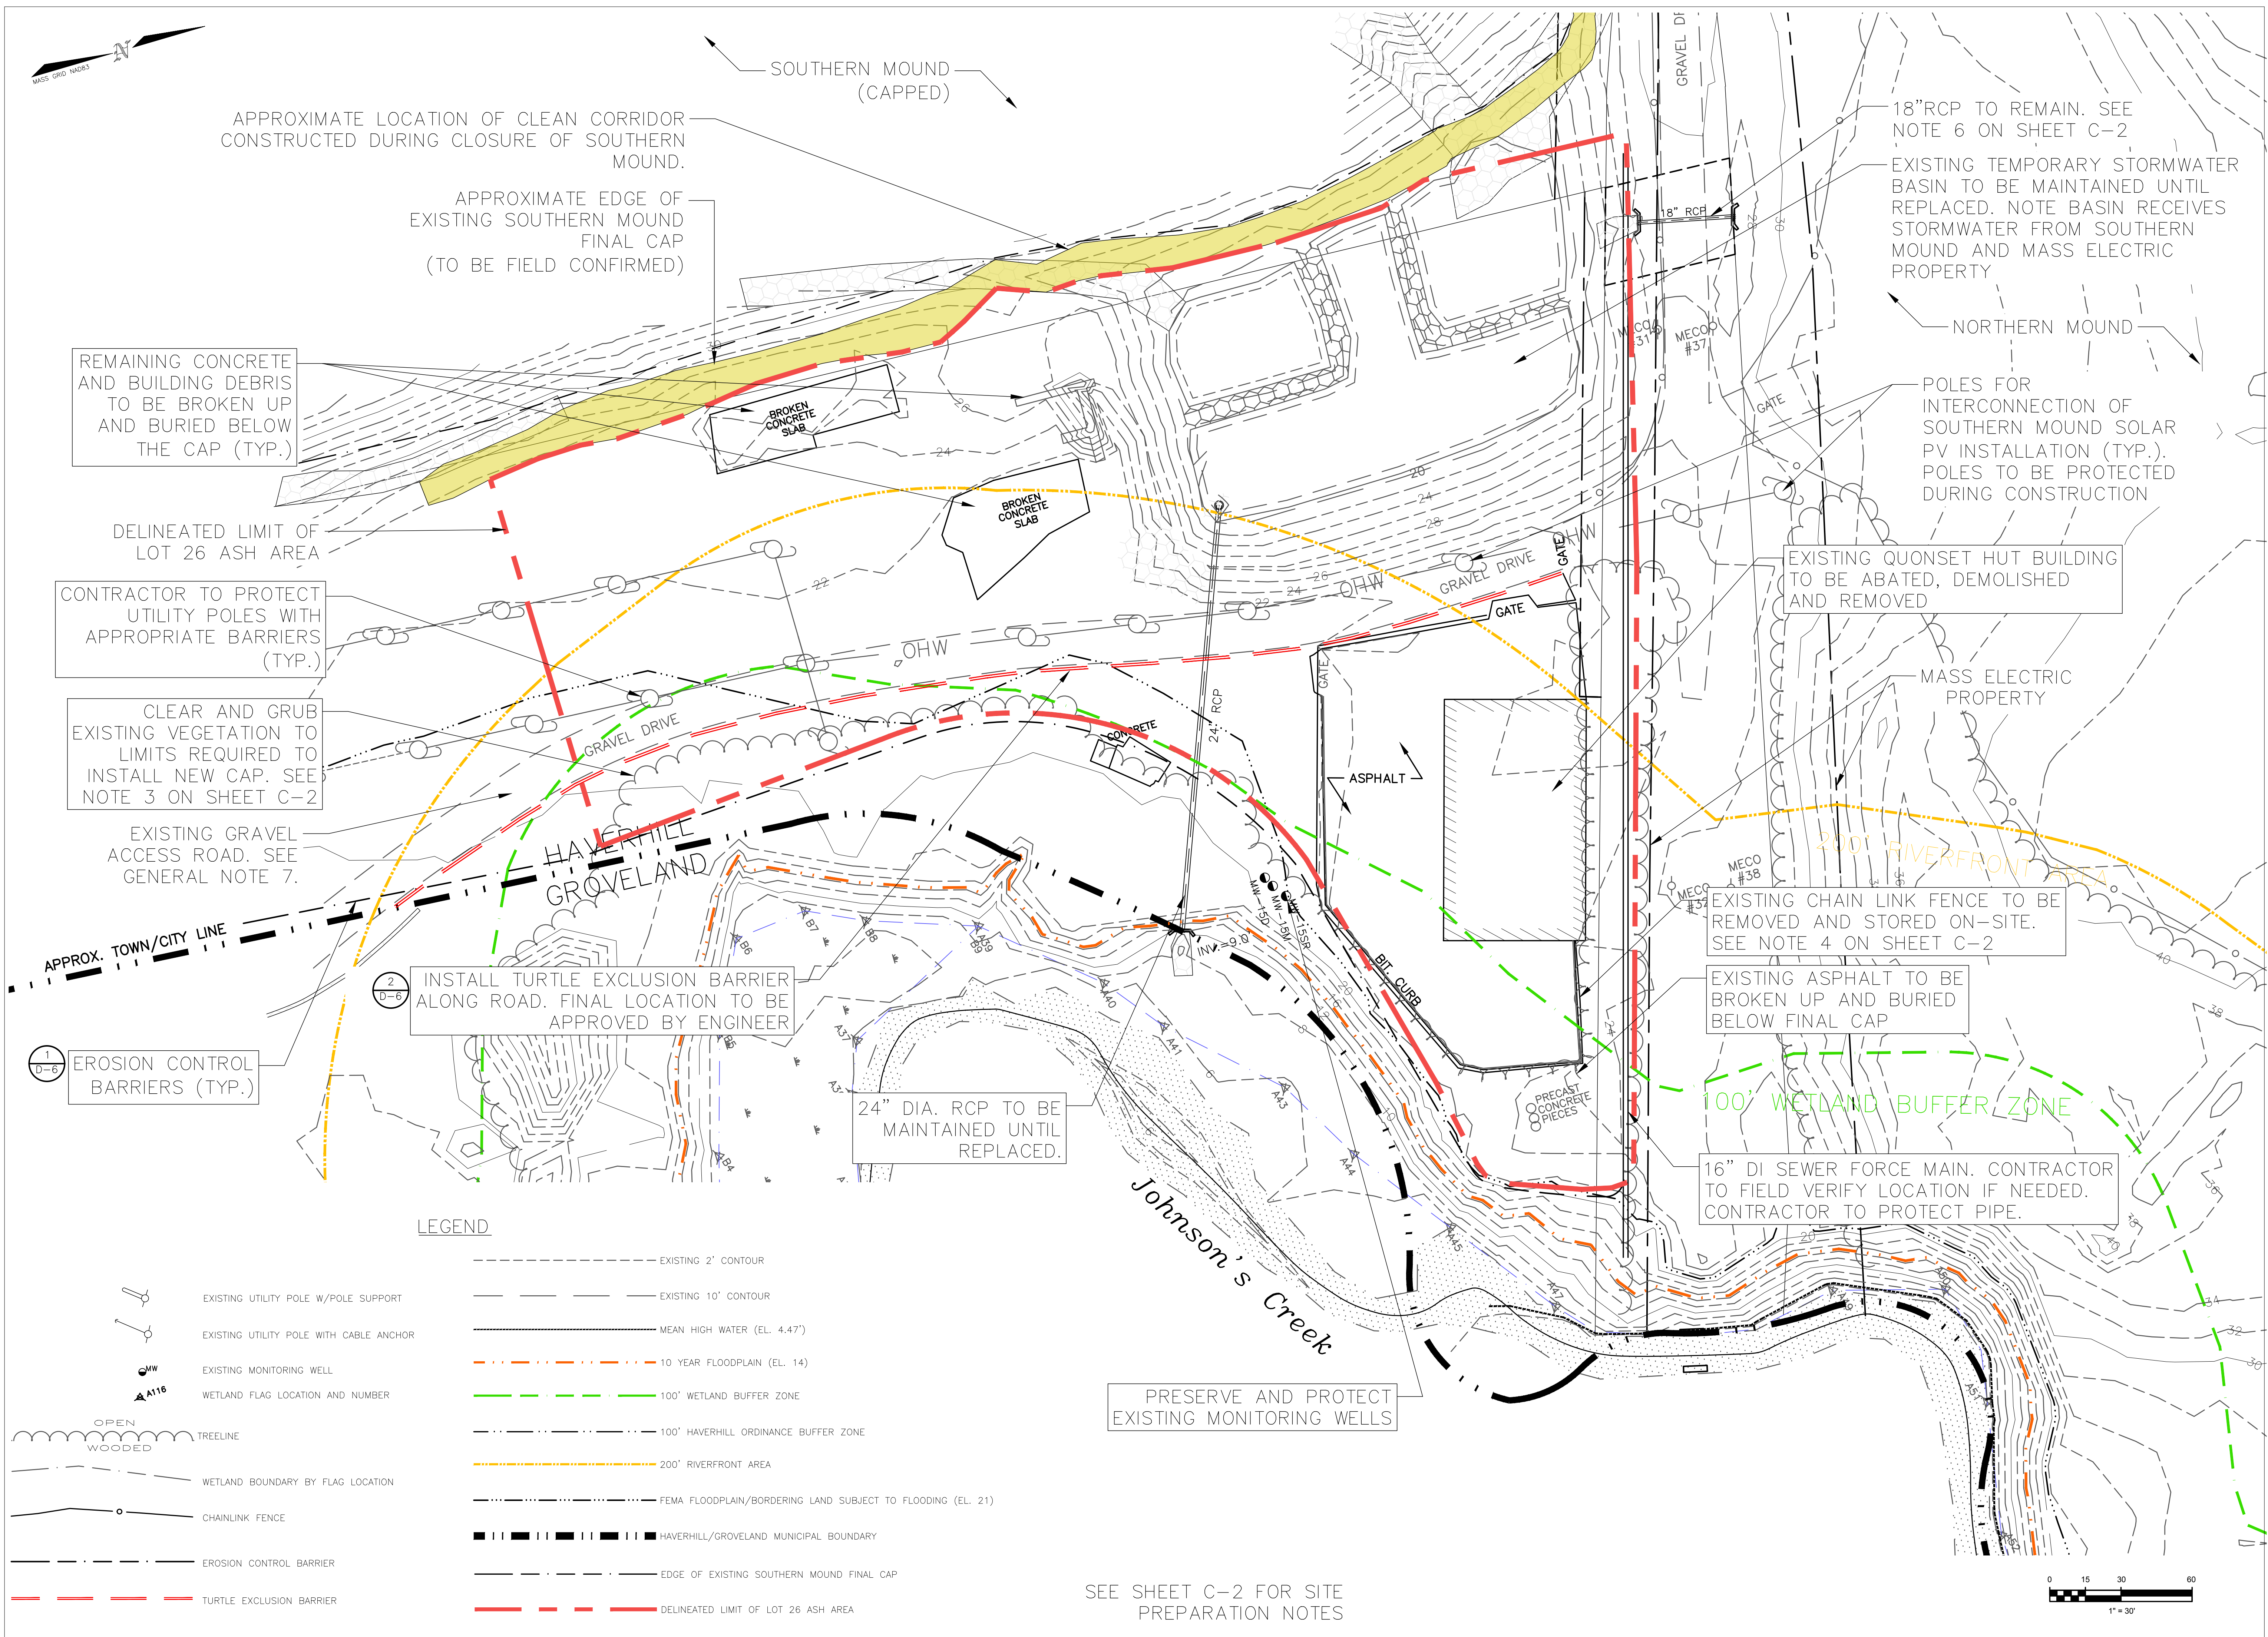


REVISIONS	
 404 THE HILL, PO BOX 911 PORTSMOUTH, NH 03802 (603) 875-3883	
Proj. Mgr: BWH Designed: JEC Drawn: JEC Checked: BWH Scale: AS NOTED Date: OCT. 2024	
SITE PREPARATION AND EROSION CONTROLS PLAN-LOT 26 ASH AREA HAVERHILL LANDFILL-NORTHERN MOUND & LOT 26 ASH AREA HAVERHILL MASSACHUSETTS	
Proj. No.	C-2A

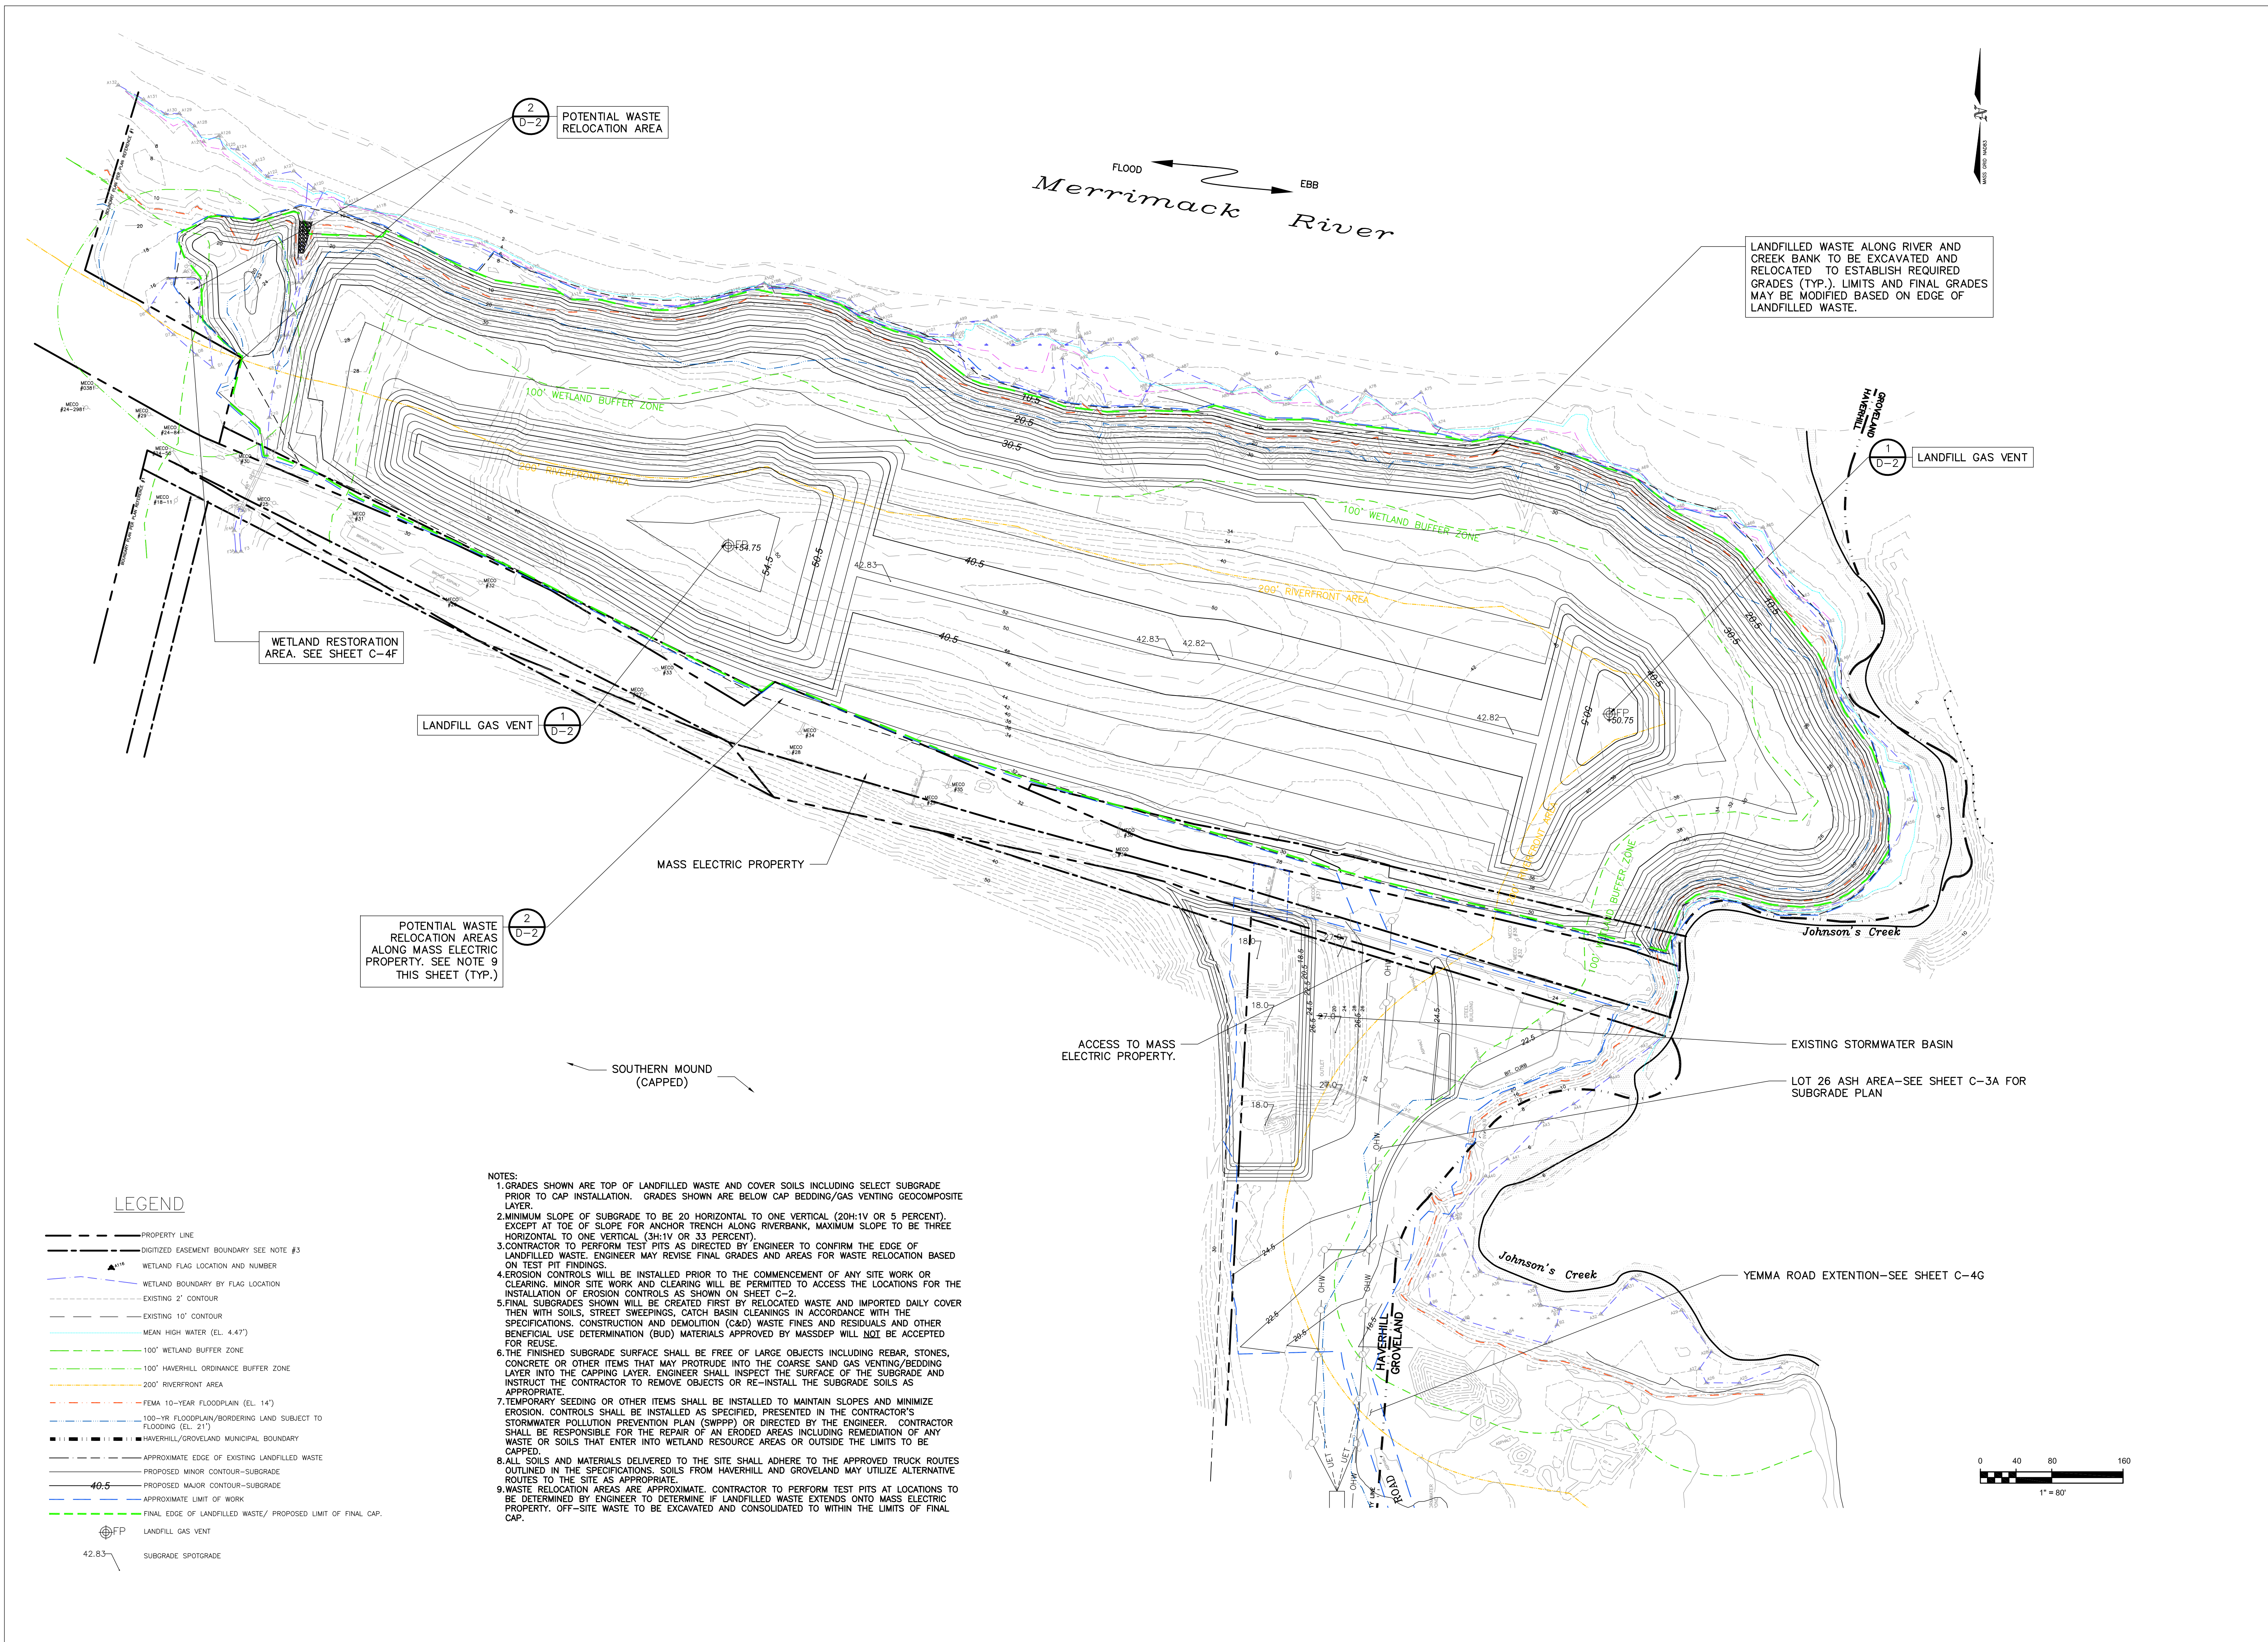


REVISIONS	
Langdon Environmental LLC 404 THE HILL, PO BOX 511 PORTSMOUTH, NH 03802 (603) 875-3883	
Proj. Mgr: BWH Designed: JEC Drawn: JEC Checked: BWH Scale: AS NOTED Date: OCT. 2024	WASTE RELOCATION/CAP SUBGRADE PLAN - NORTHERN MOUND HAVERHILL LANDFILL-NORTHERN MOUND & LOT 26 ASH AREA HAVERHILL MASSACHUSETTS
Proj. No.	Dwg. No.
C-3	

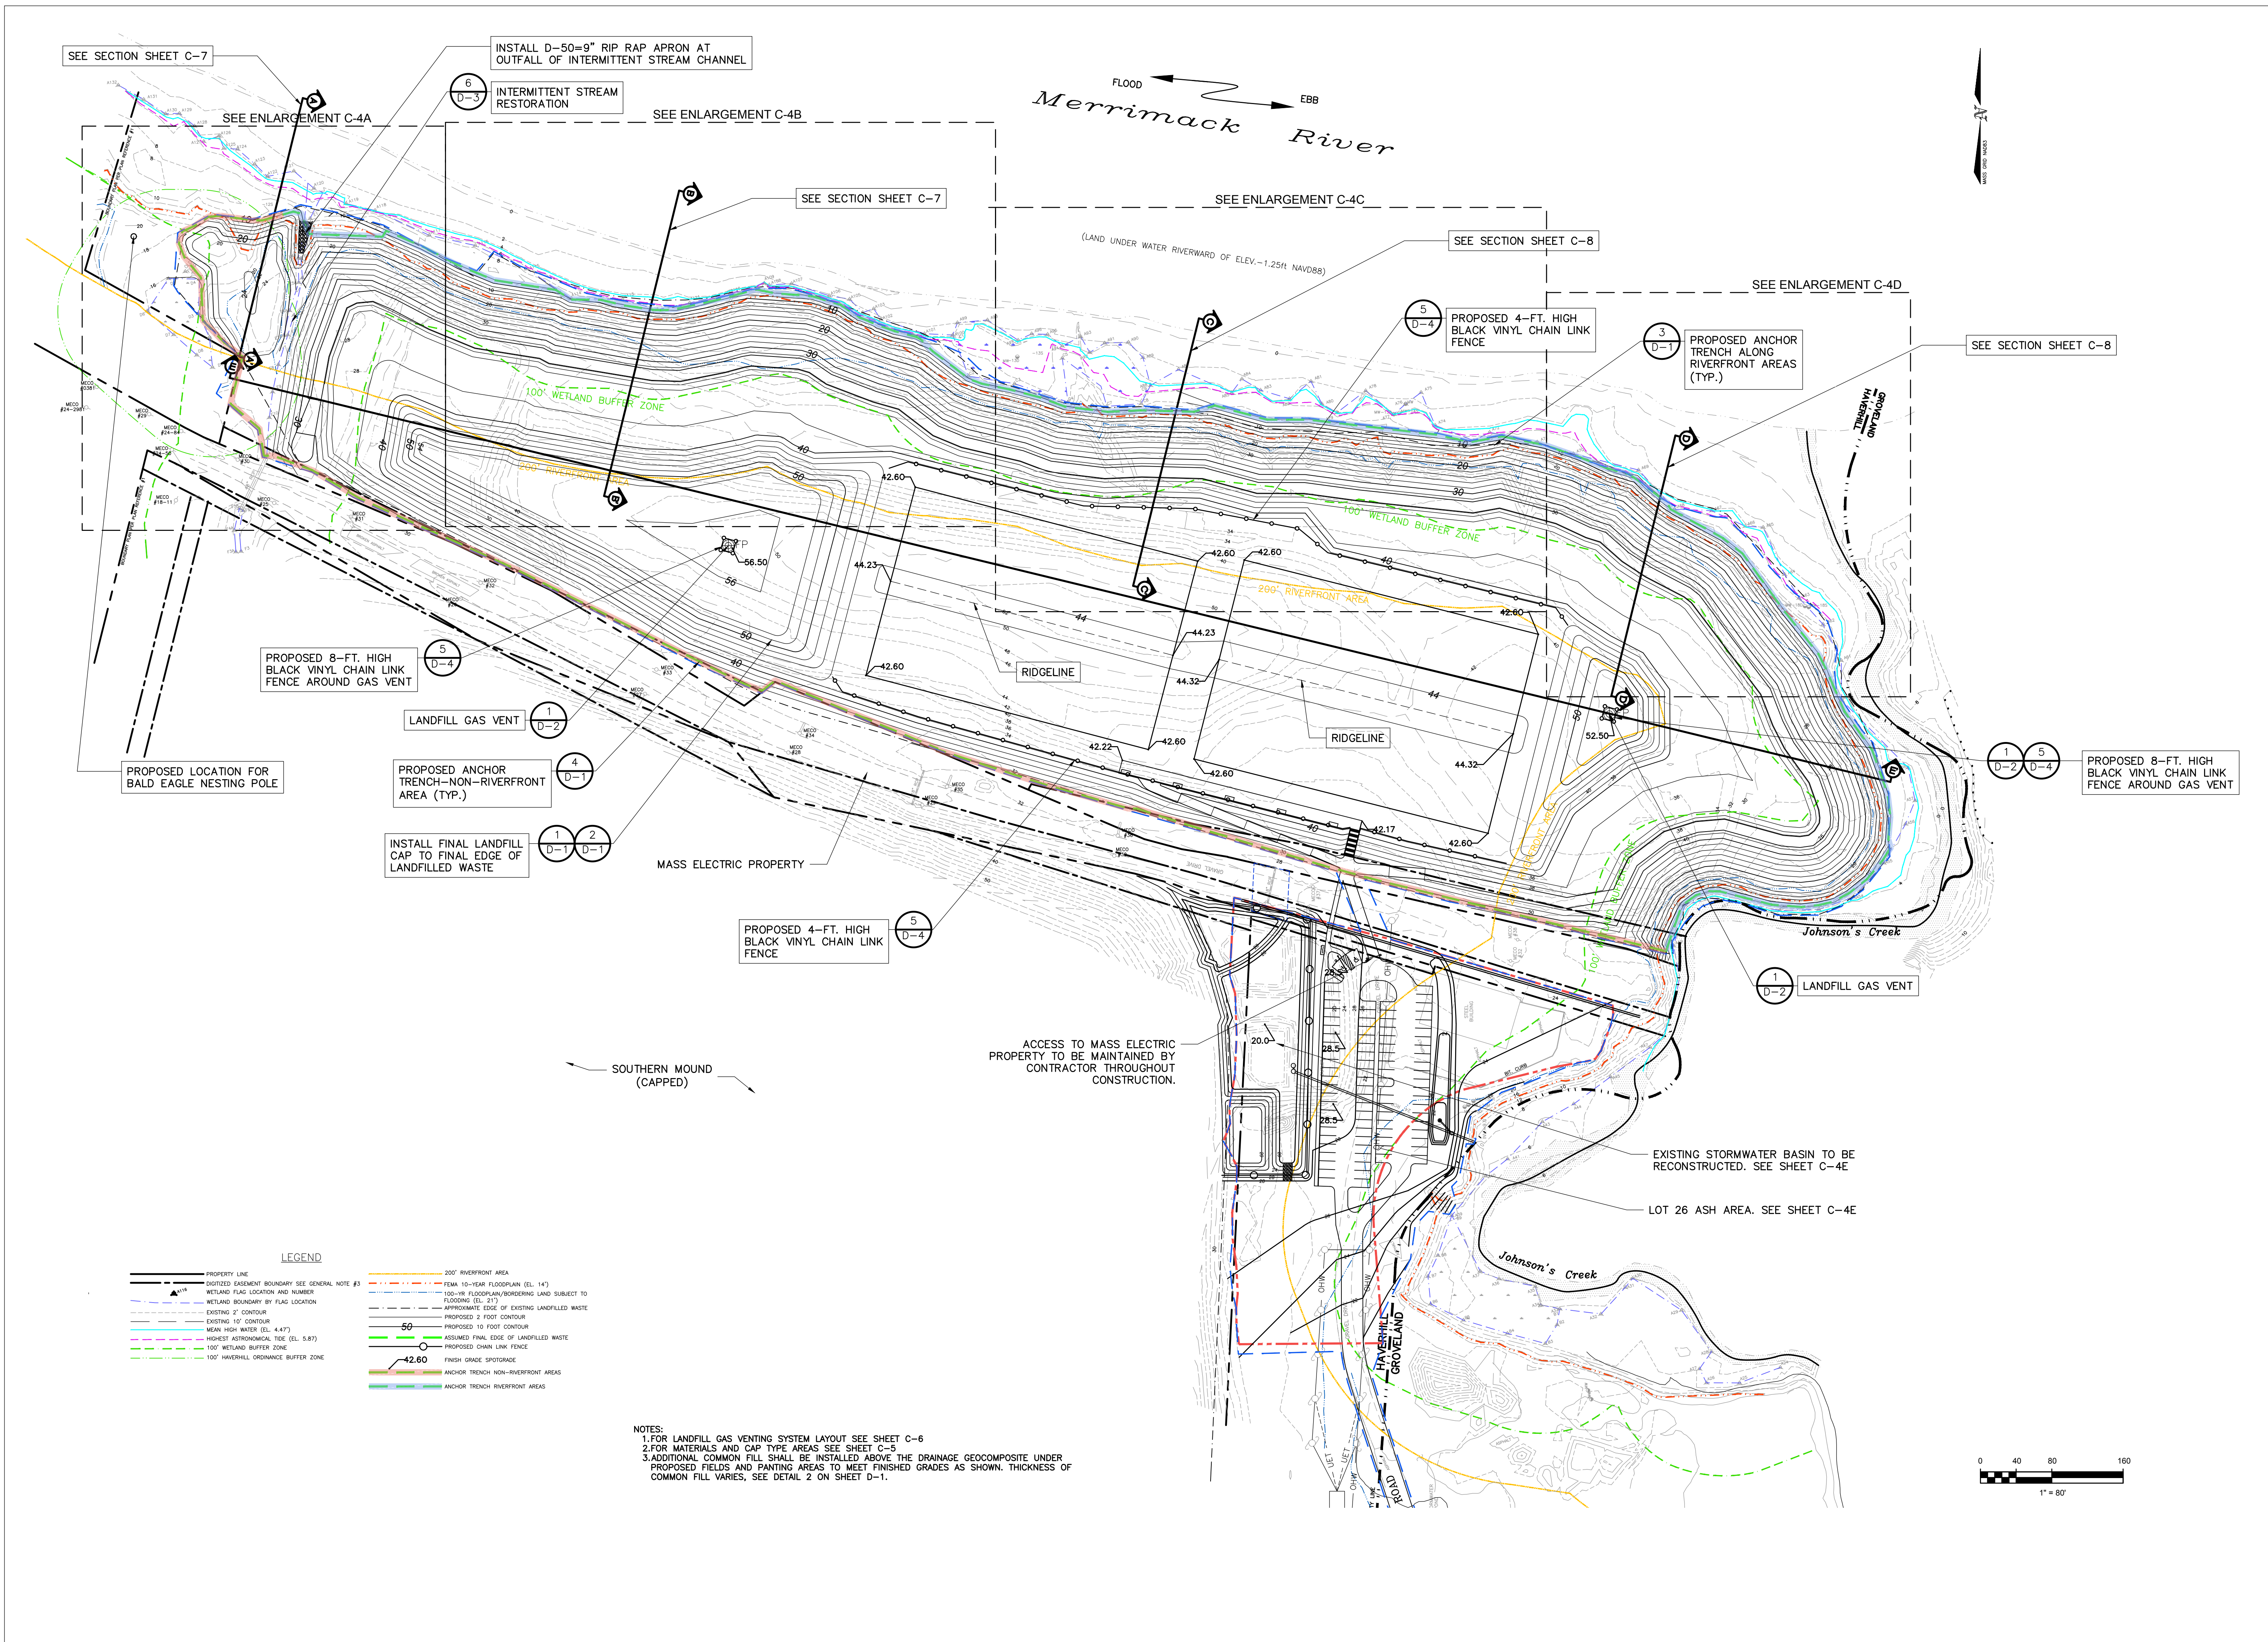


REVISIONS	
Langdon Environmental LLC 404 THE HILL, PO BOX 511 PORTSMOUTH, NH 03802 (603) 875-3883	
Proj. Mgr: BWH Designed: JEC Drawn: JEC Checked: BWH Scale: AS NOTED Date: OCT. 2024	FINISH GRADING PLAN-NORTHERN MOUND HAVERHILL LANDFILL-NORTHERN MOUND & LOT 26 ASH AREA HAVERHILL MASSACHUSETTS
Proj. No.	Dwg. No.
C-4	

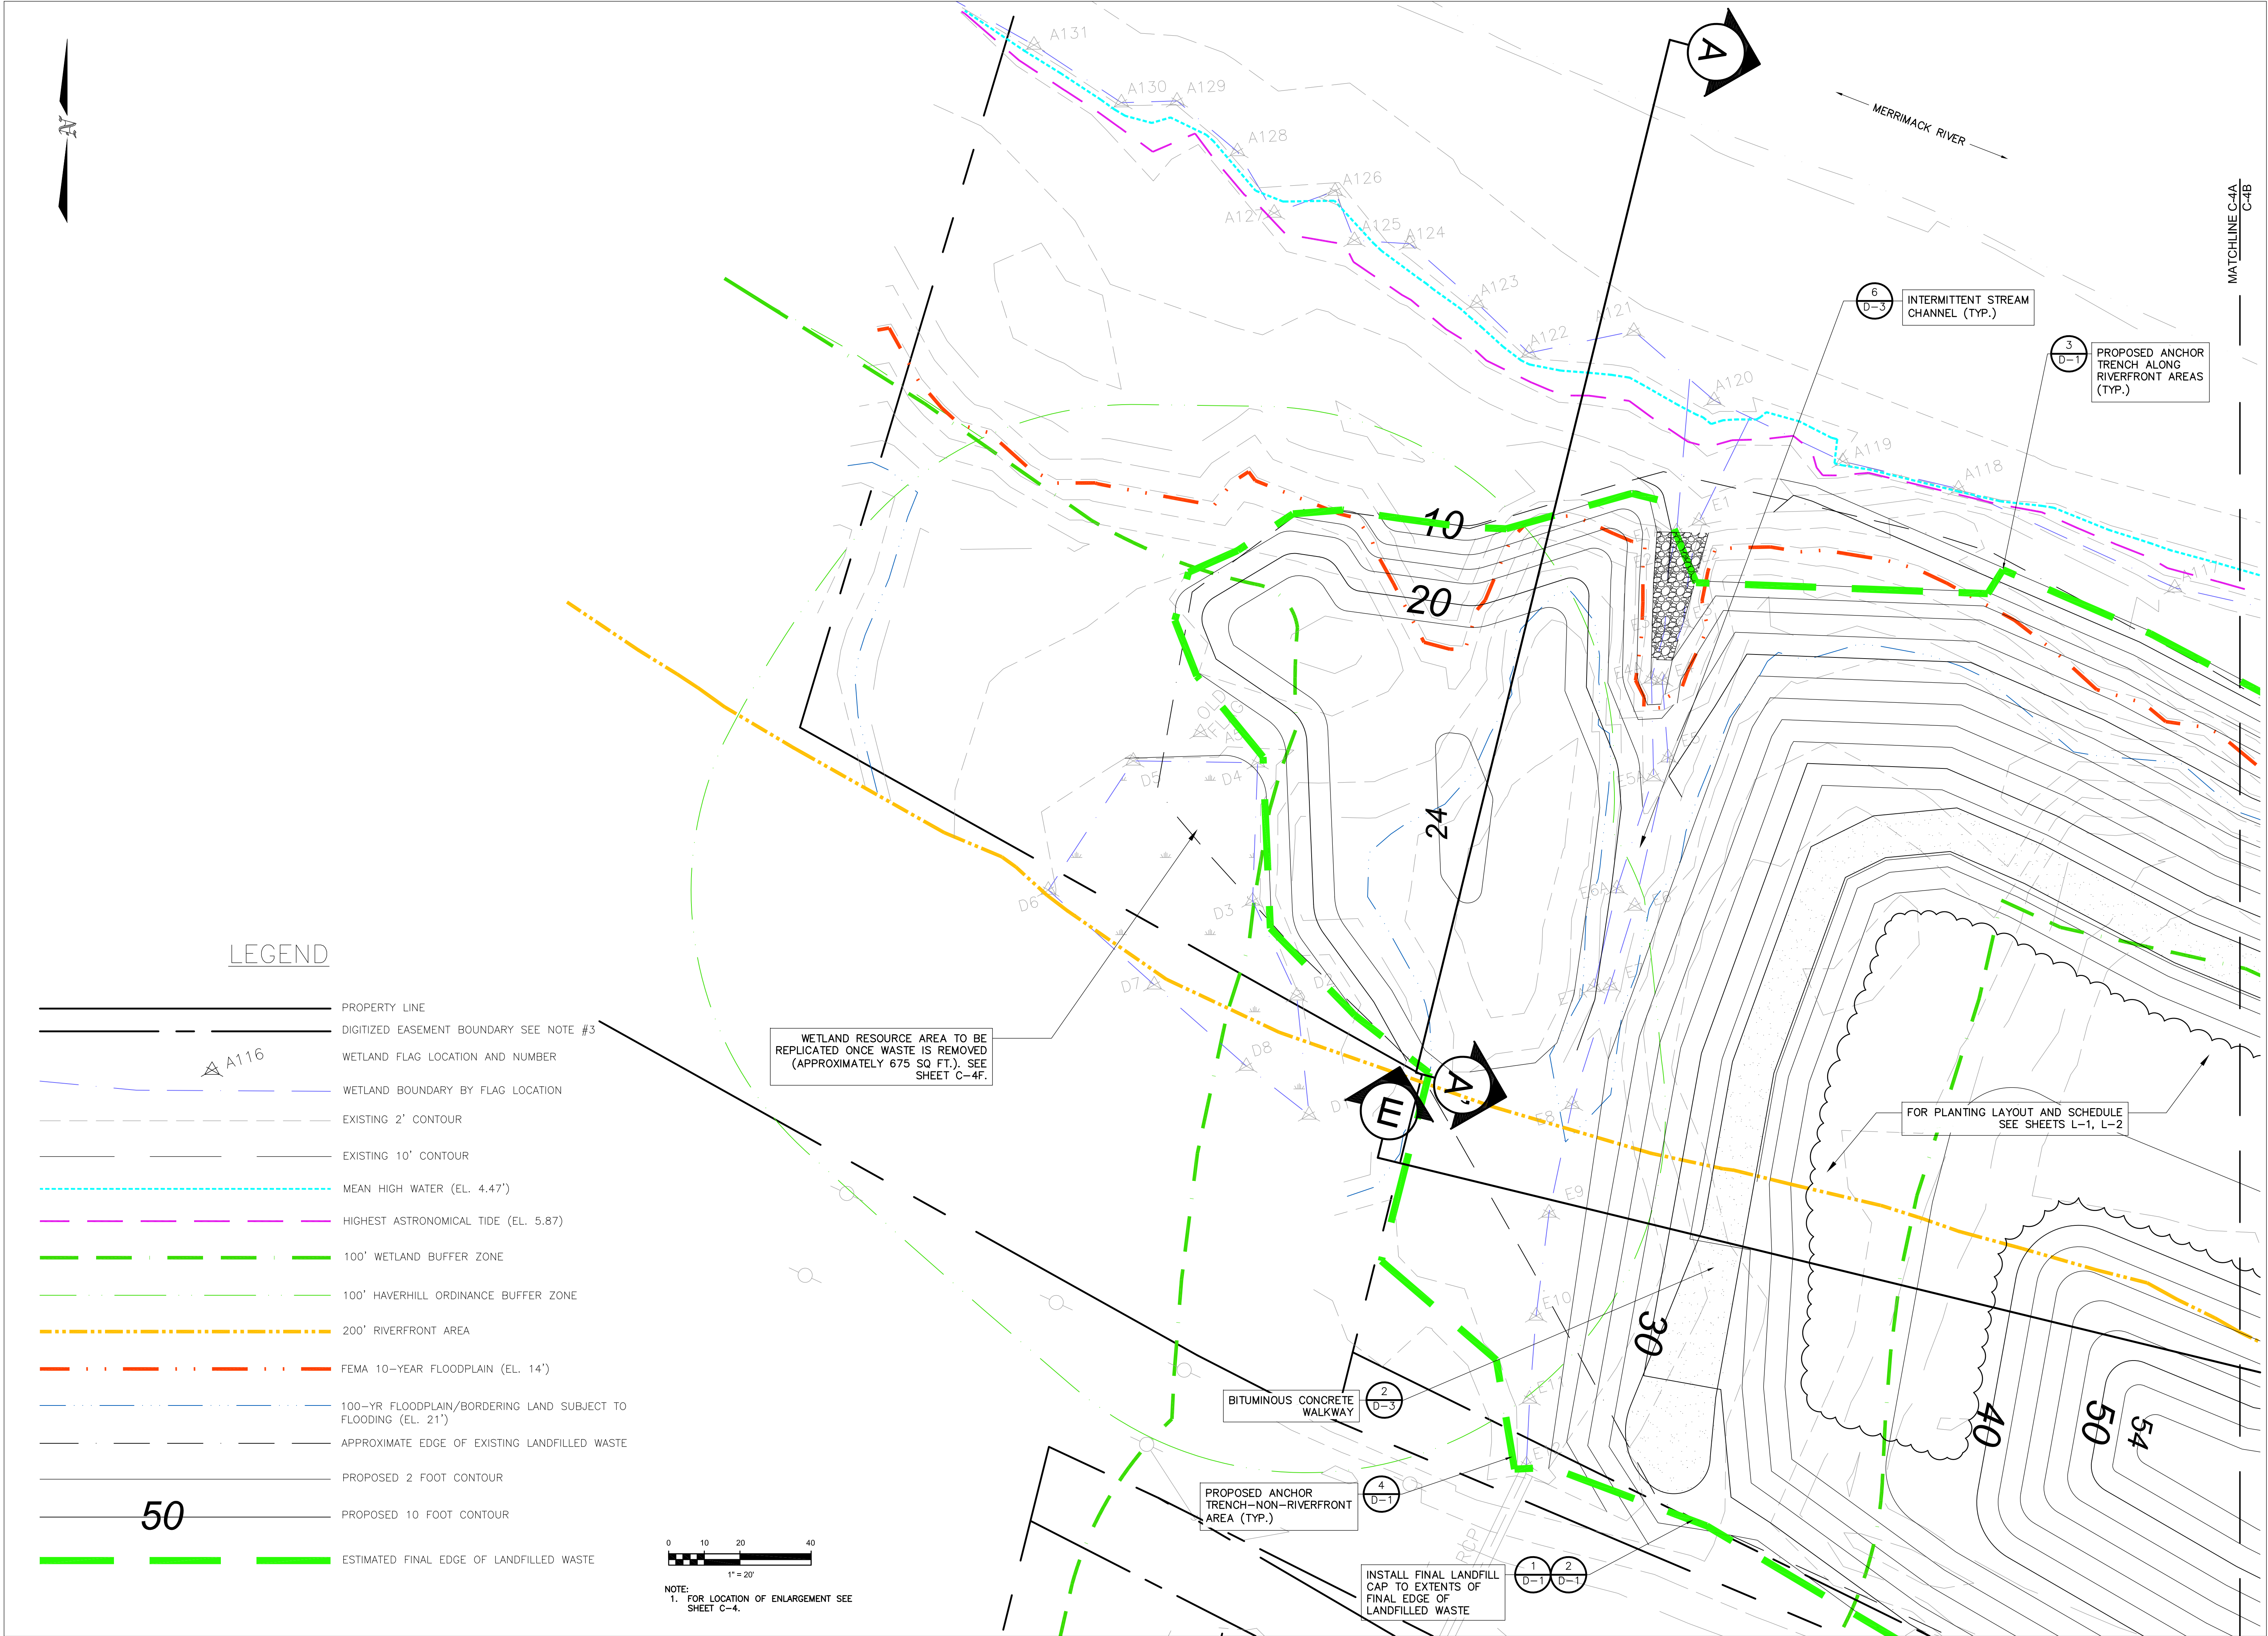



Langdon Environmental LLC		404 THE HILL, PO BOX 911 PORTSMOUTH, NH 03802 (603) 875-5883	
Proj. Mgr: BWH Designed: JEC Drawn: JEC Checked: BWH Scale: AS NOTED Date: OCT. 2024		FINISH GRADE ENLARGEMENT 1-NORTHERN MOUND HAVERHILL LANDFILL-NORTHERN MOUND & LOT 26 ASH AREA HAVERHILL MASSACHUSETTS	
Proj. No.		C-4A	
Dwg. No.		C-4A	
REVISIONS			

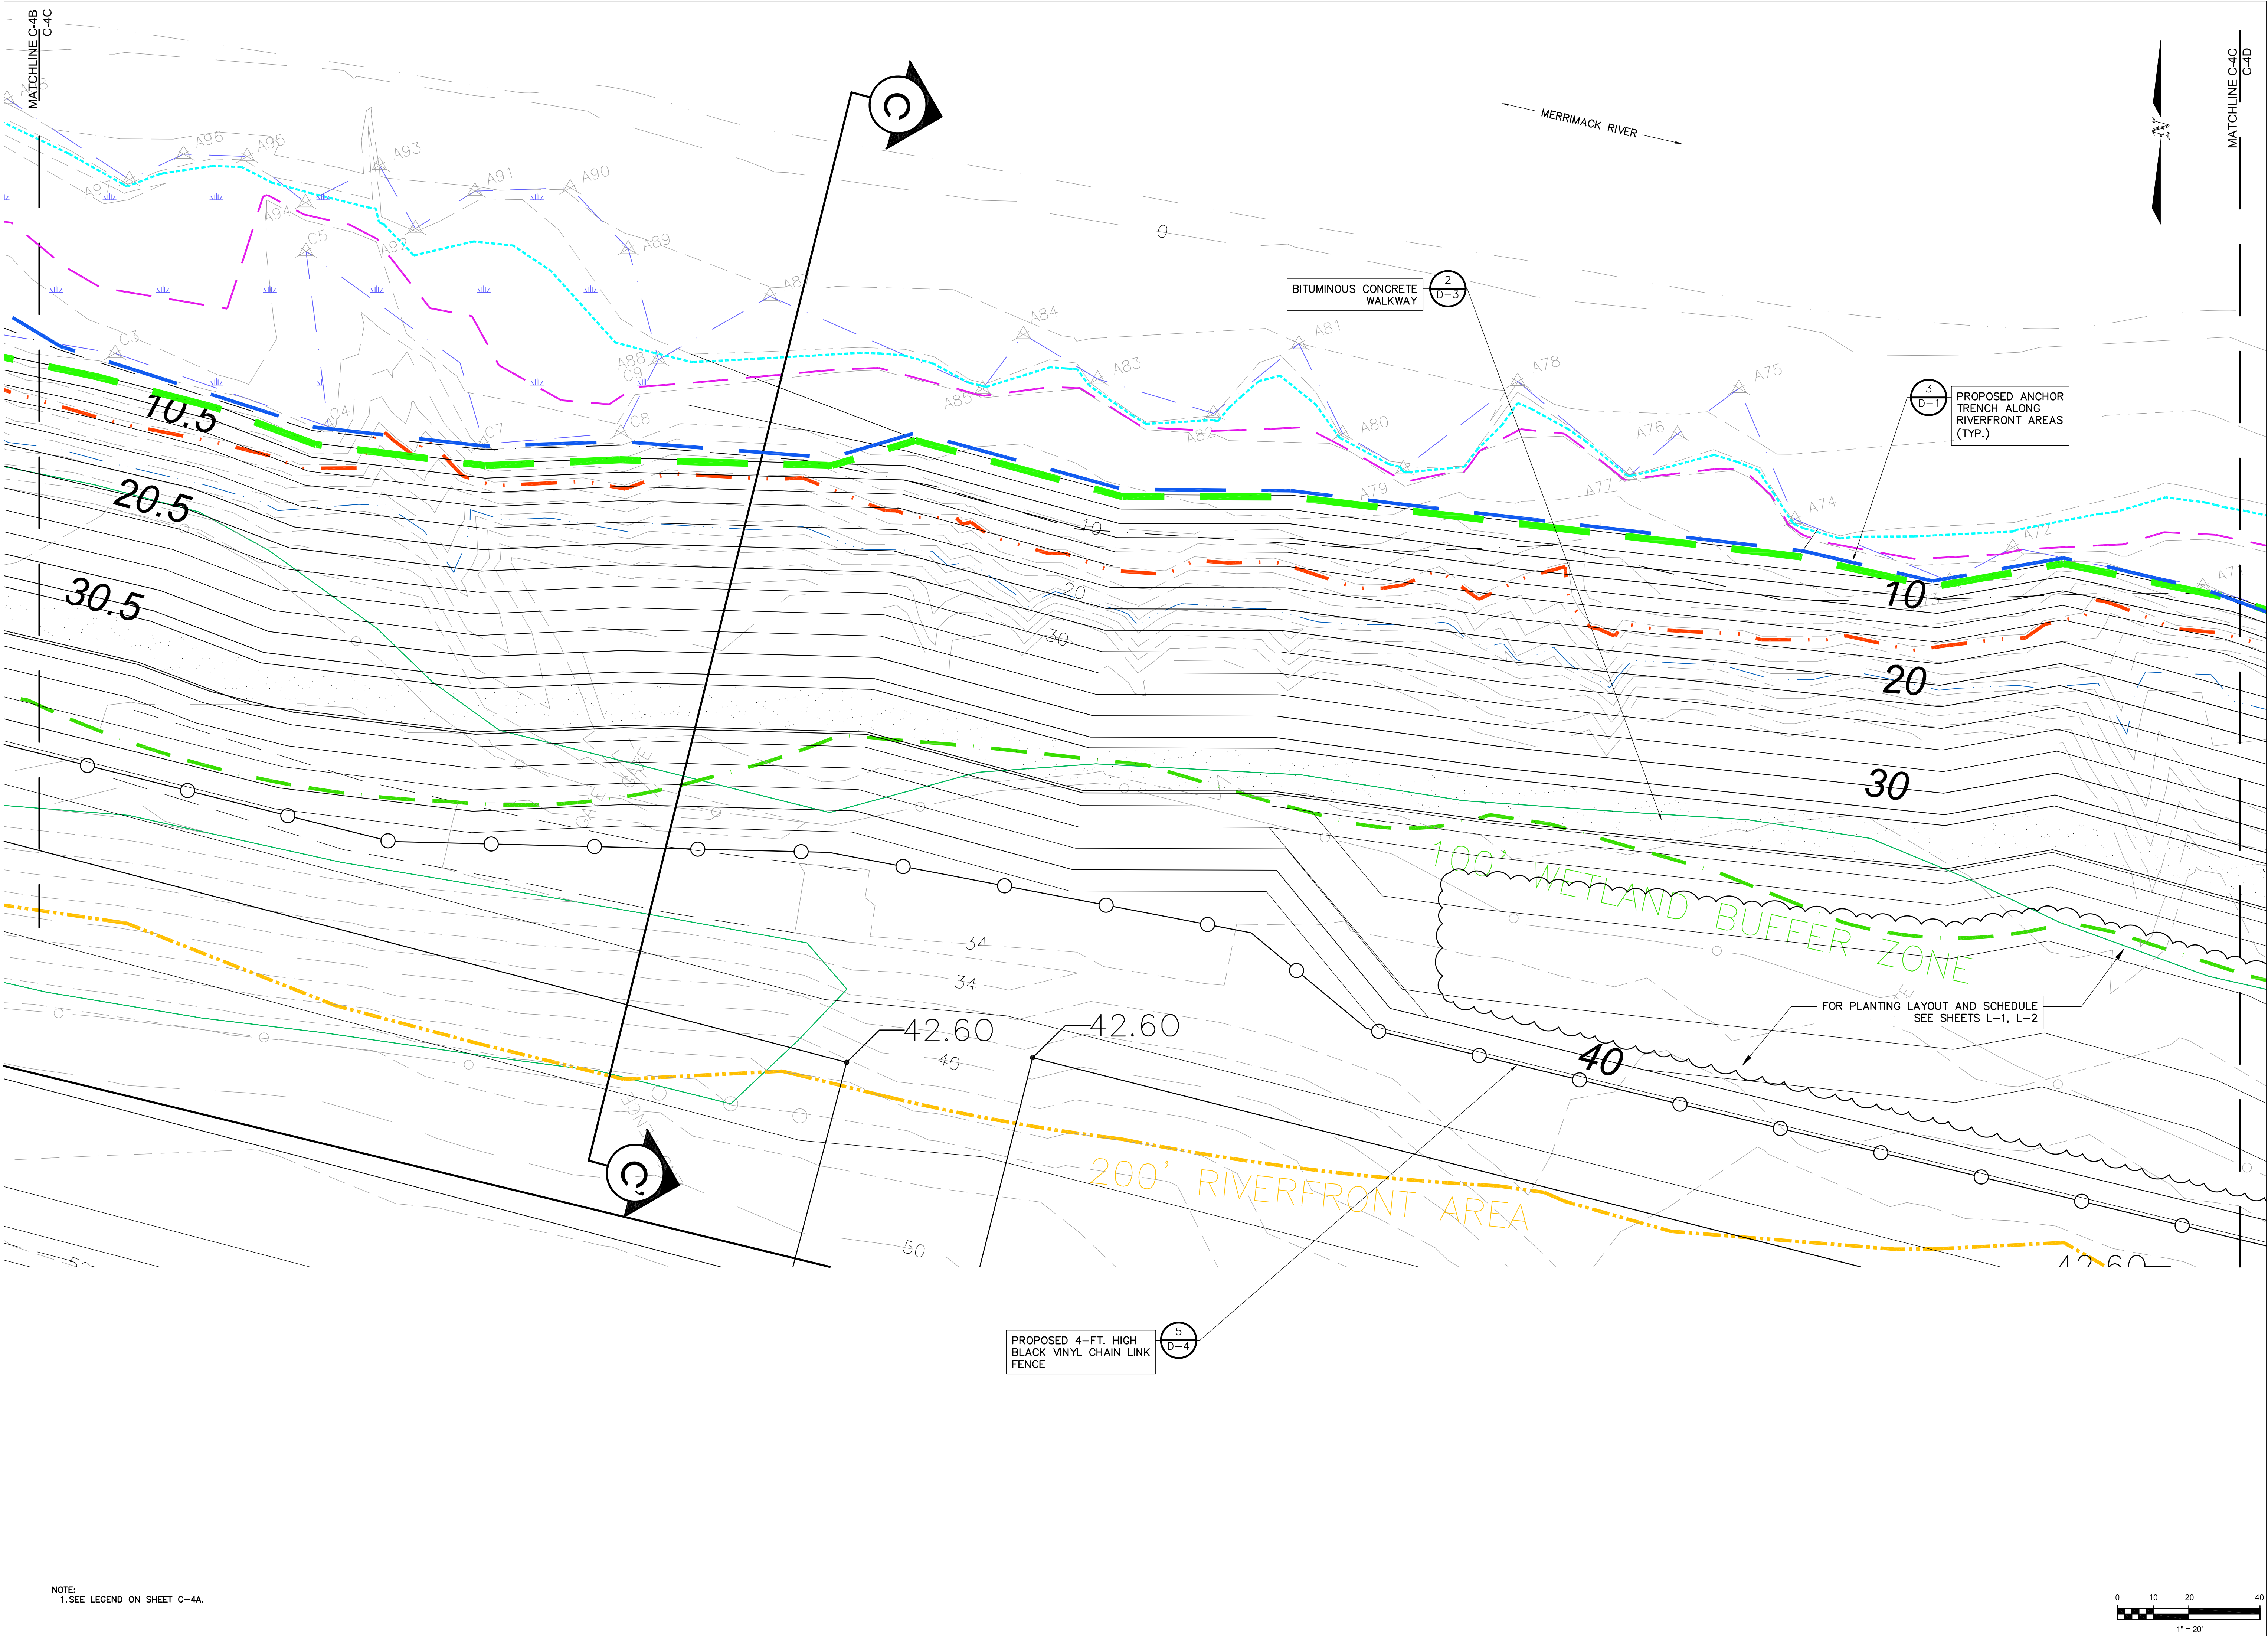

FINISH GRADE ENLARGEMENT III-NORTHERN MOUND HAVERHILL LANDFILL-NORTHERN MOUND & LOT 26 ASH AREA HAVERHILL MASSACHUSETTS		Proj. No. Dwg. No.
Proj. Mgr: BWH Designed: JEC Drawn: JEC Checked: BWH Scale: AS NOTED Date: OCT. 2024		C-4C
 Langdon Environmental LLC 404 THE HILL, PO BOX 911 PORTSMOUTH, NH 03802 (603) 875-5883		REVISIONS
		

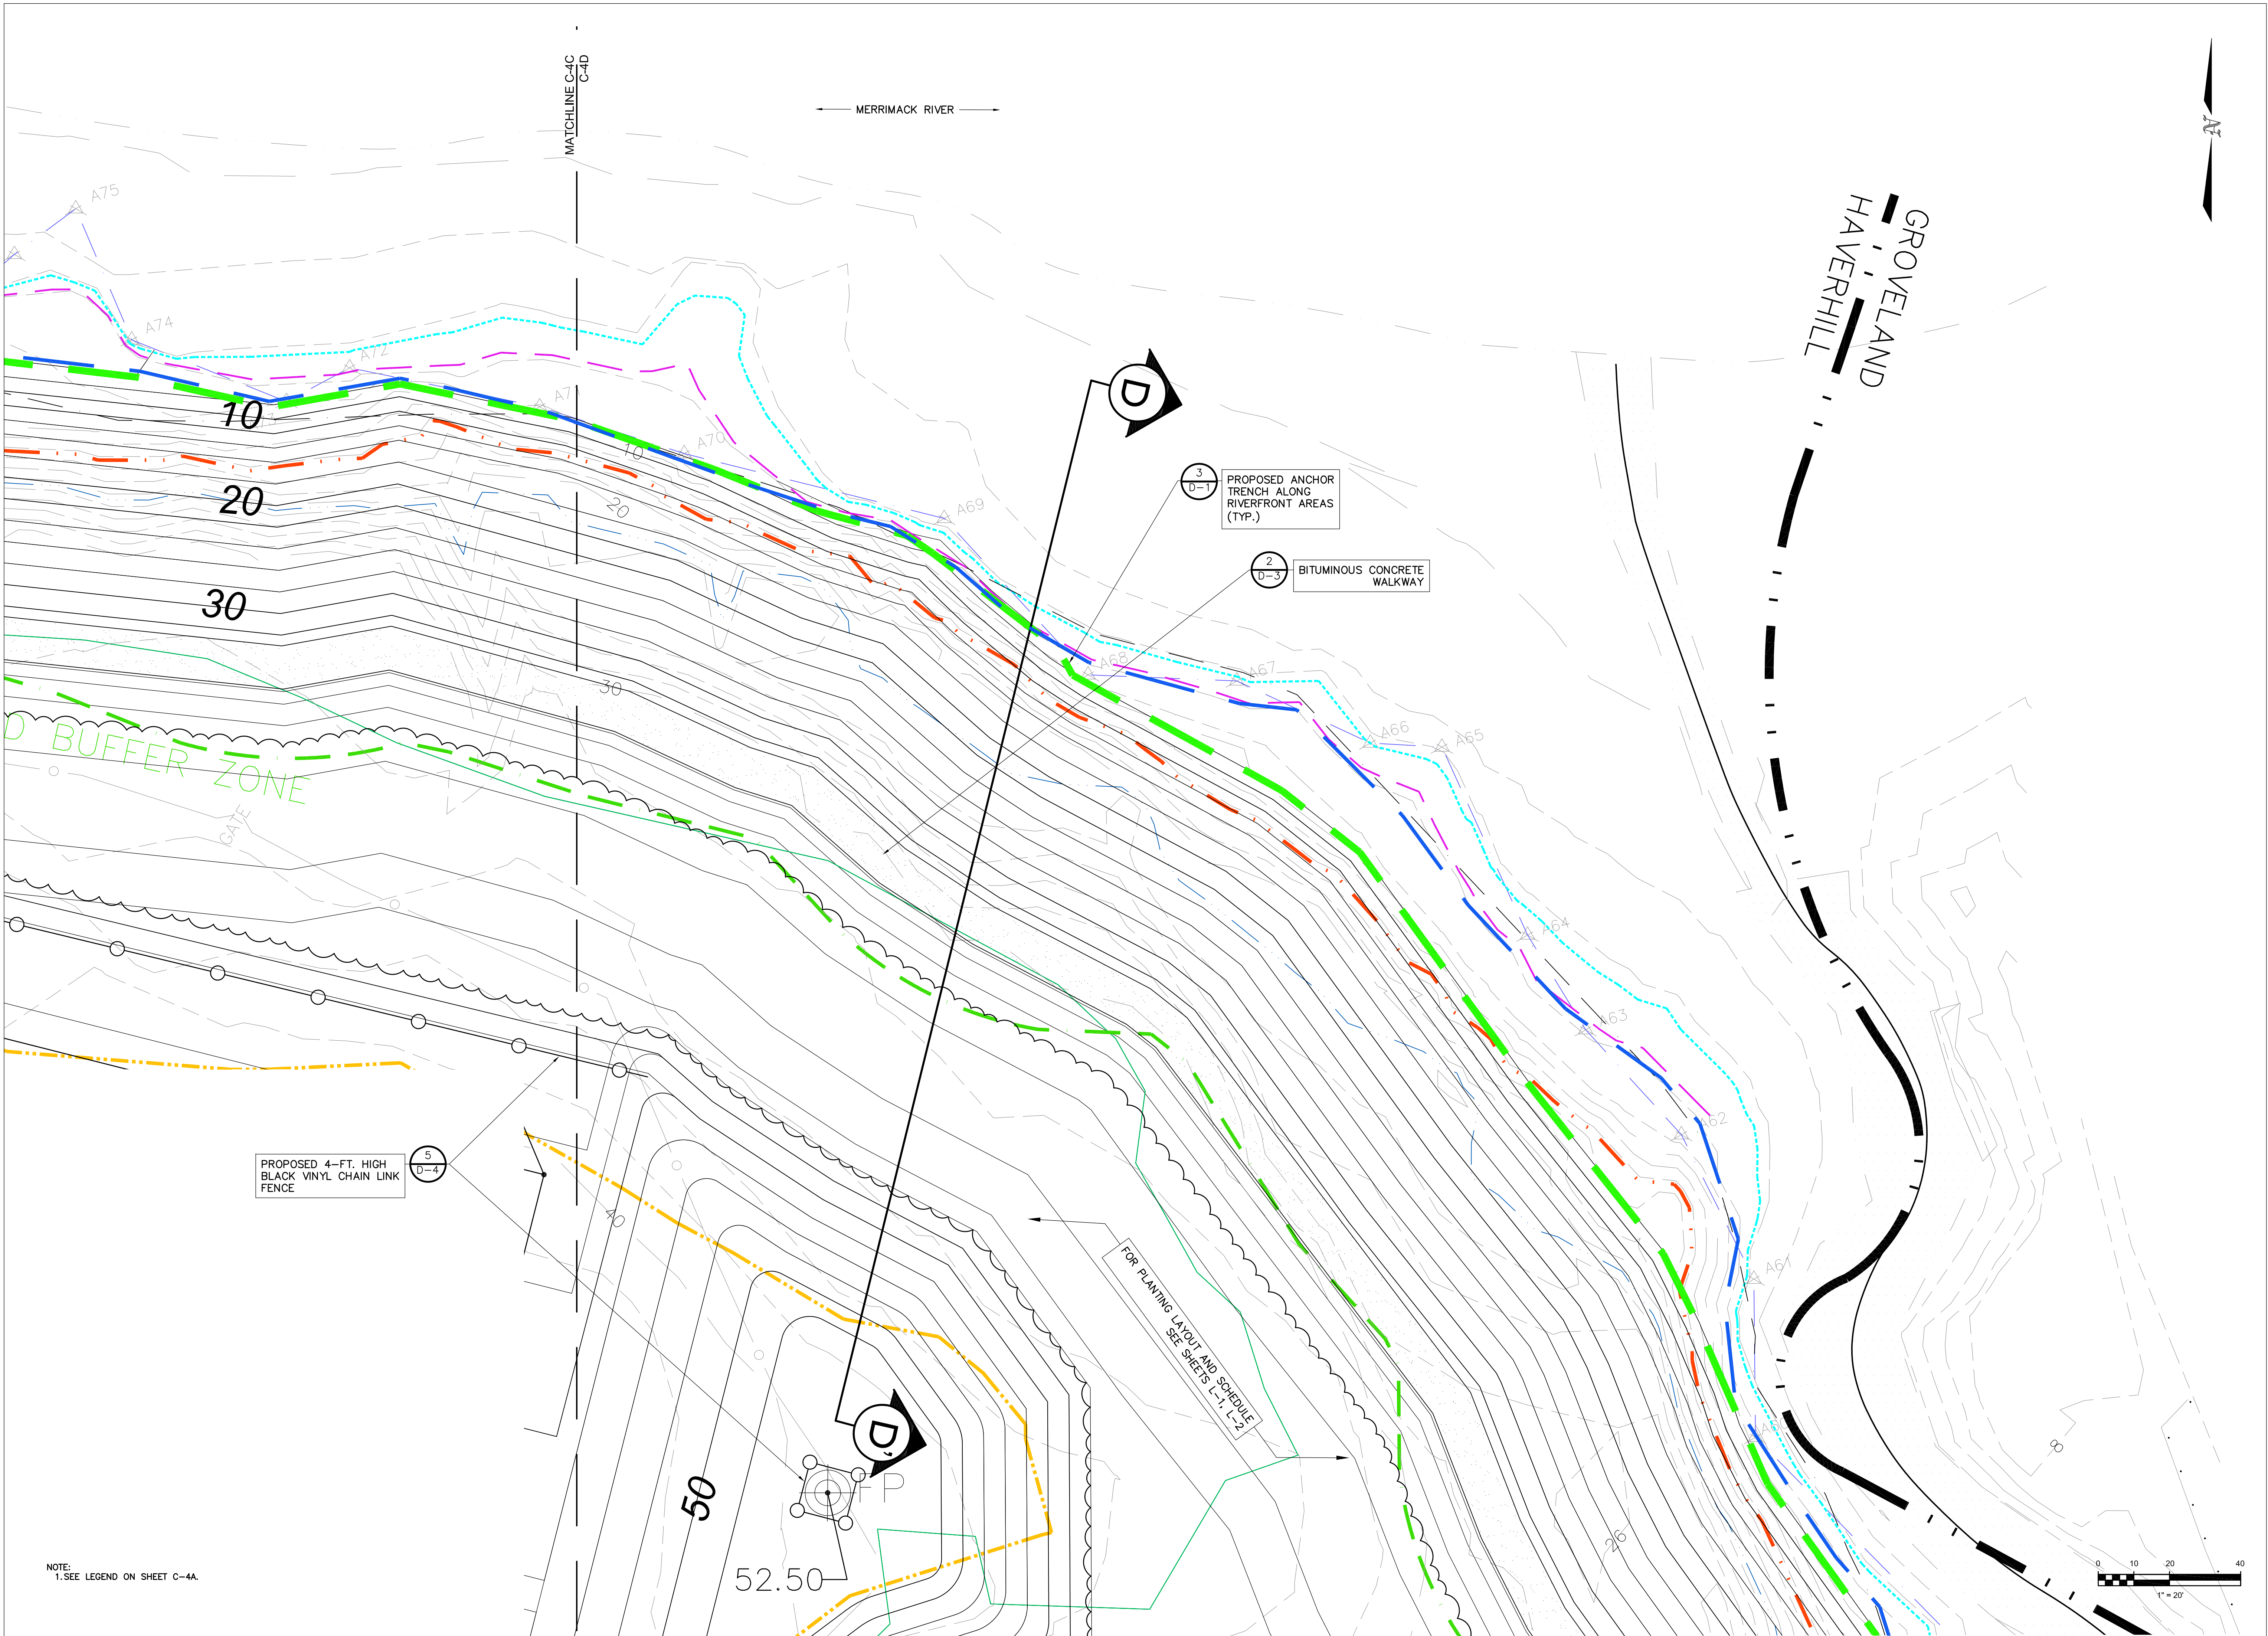

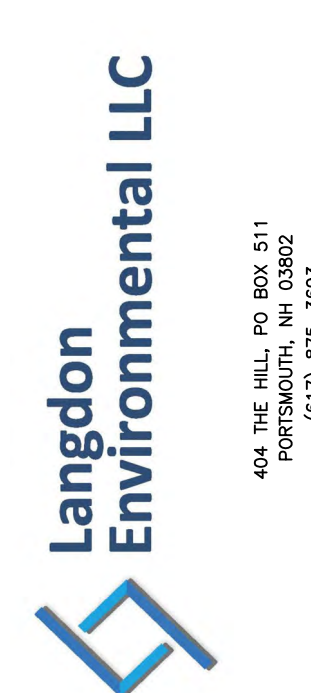REVISIONS	
	
 404 THE HILL, PO BOX 911 PORTSMOUTH, NH 03862 (603) 875-5883	
Proj. Mgr: BWH Designed: JEC Drawn: JEC Checked: BWH Scale: AS NOTED Date: OCT. 2024	
FINISH GRADE ENLARGEMENT IV - NORTHERN MOUND HAVERHILL LANDFILL - NORTHERN MOUND & LOT 26 ASH AREA HAVERHILL MASSACHUSETTS	
Proj. No.	C-4D
Dwg. No.	

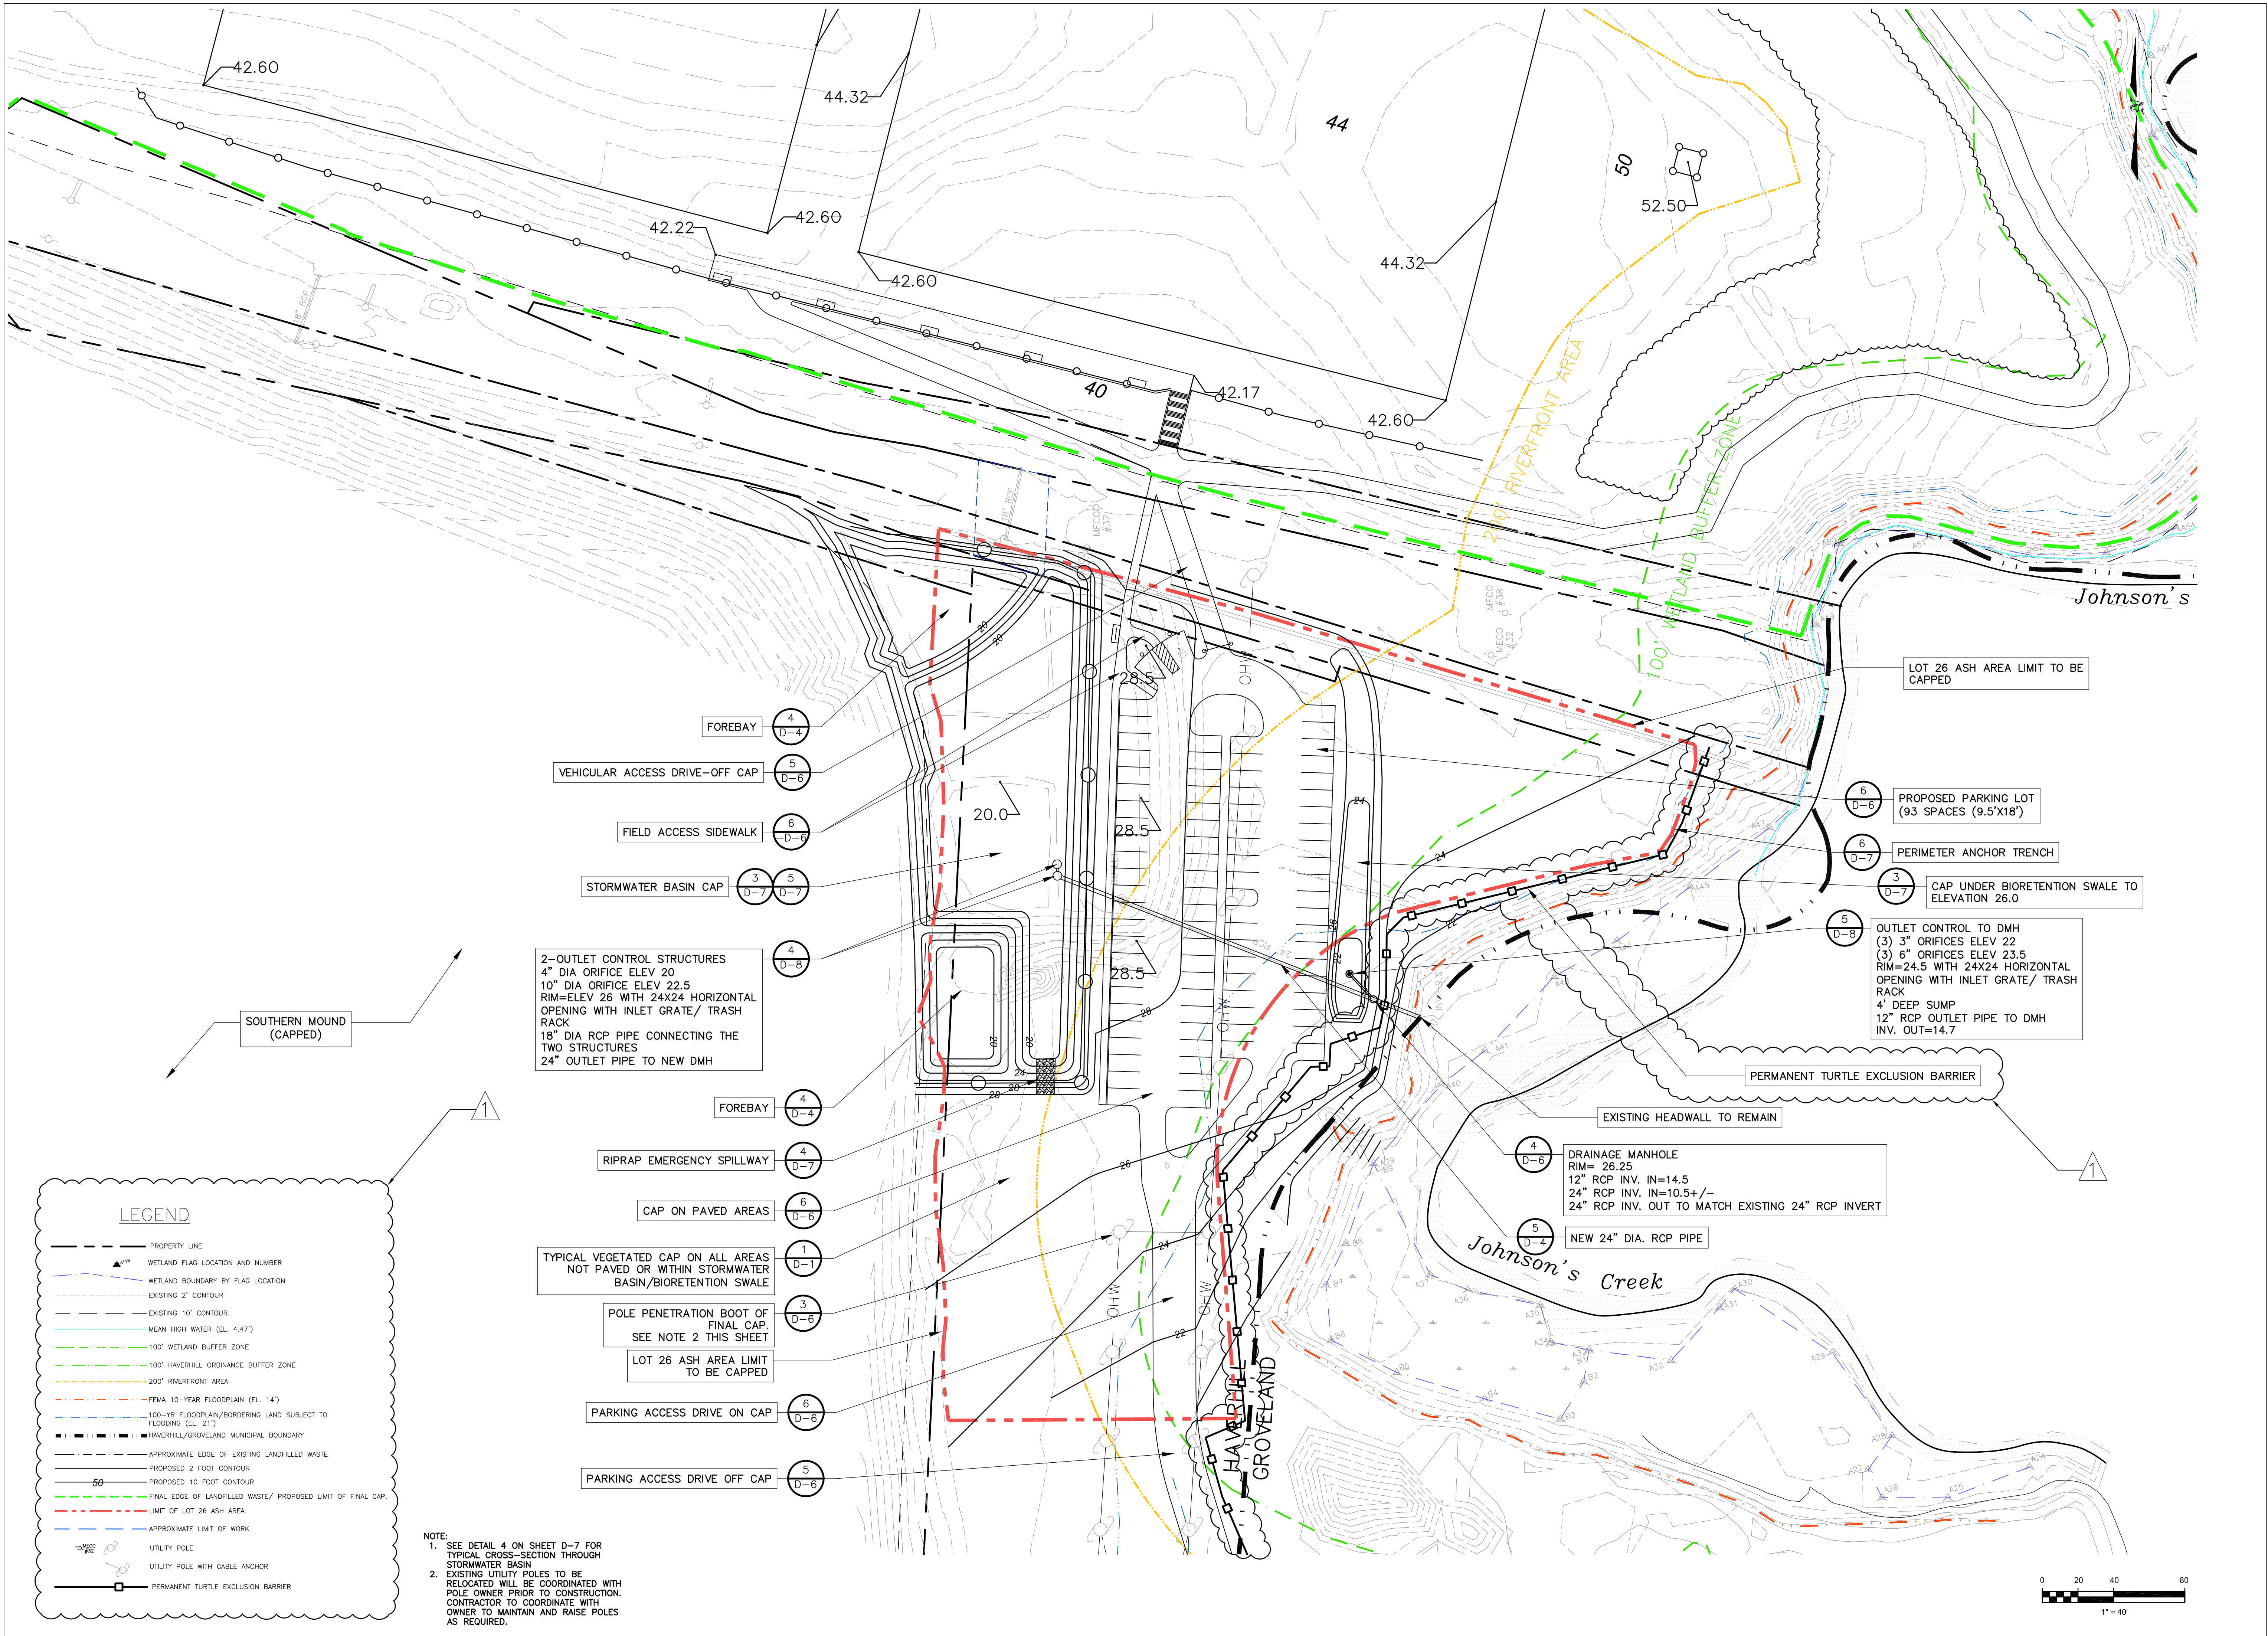

NO.		DATE	BY	CHECKED	DESCRIPTION
1		3/14/25	JC	BH	RESPONSE TO REGULATORY COMMENTS

Langdon Environmental LLC
404 THE HILL, PO BOX 911
PORTSMOUTH, NH 03802
(603) 875-5883

NO.	DATE	BY	CHECKED	DESCRIPTION
REVISIONS				



Proj. Mgr: BWH
Designed: JEC
Drawn: JEC
Checked: BWH
Scale: AS NOTED
Date: OCT. 2024

**FINAL CAPPING AND GRADING
PLAN—LOT 26 ASH AREA**

**HAVERHILL LANDFILL—NORTHERN MOUND
& LOT 26 ASH AREA**
HAVERHILL MASSACHUSETTS

Proj. No.

Dwg. No. C-4E

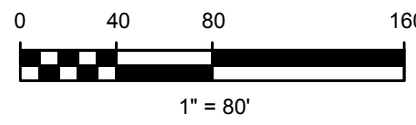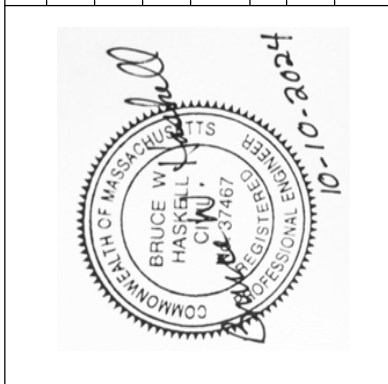[illegible]

Langdon
Environmental LLC

404 THE HILL, PO BOX 511
PORTSMOUTH, NH 03802
(617) 875-3693

Proj. Mgr.: BWH
Designed : JEC
Drawn : JEC
Checked : BWH
Scale : AS NOTED
Date : OCT. 2024


MATERIALS PLAN-NORTHERN MOUND

HAVERHILL LANDFILL-NORTHERN MOUND
& LOT 26 ASH AREA
HAVERHILL MASSACHUSETTS


Proj. No.
Dwg. No.

C-5


REVISIONS

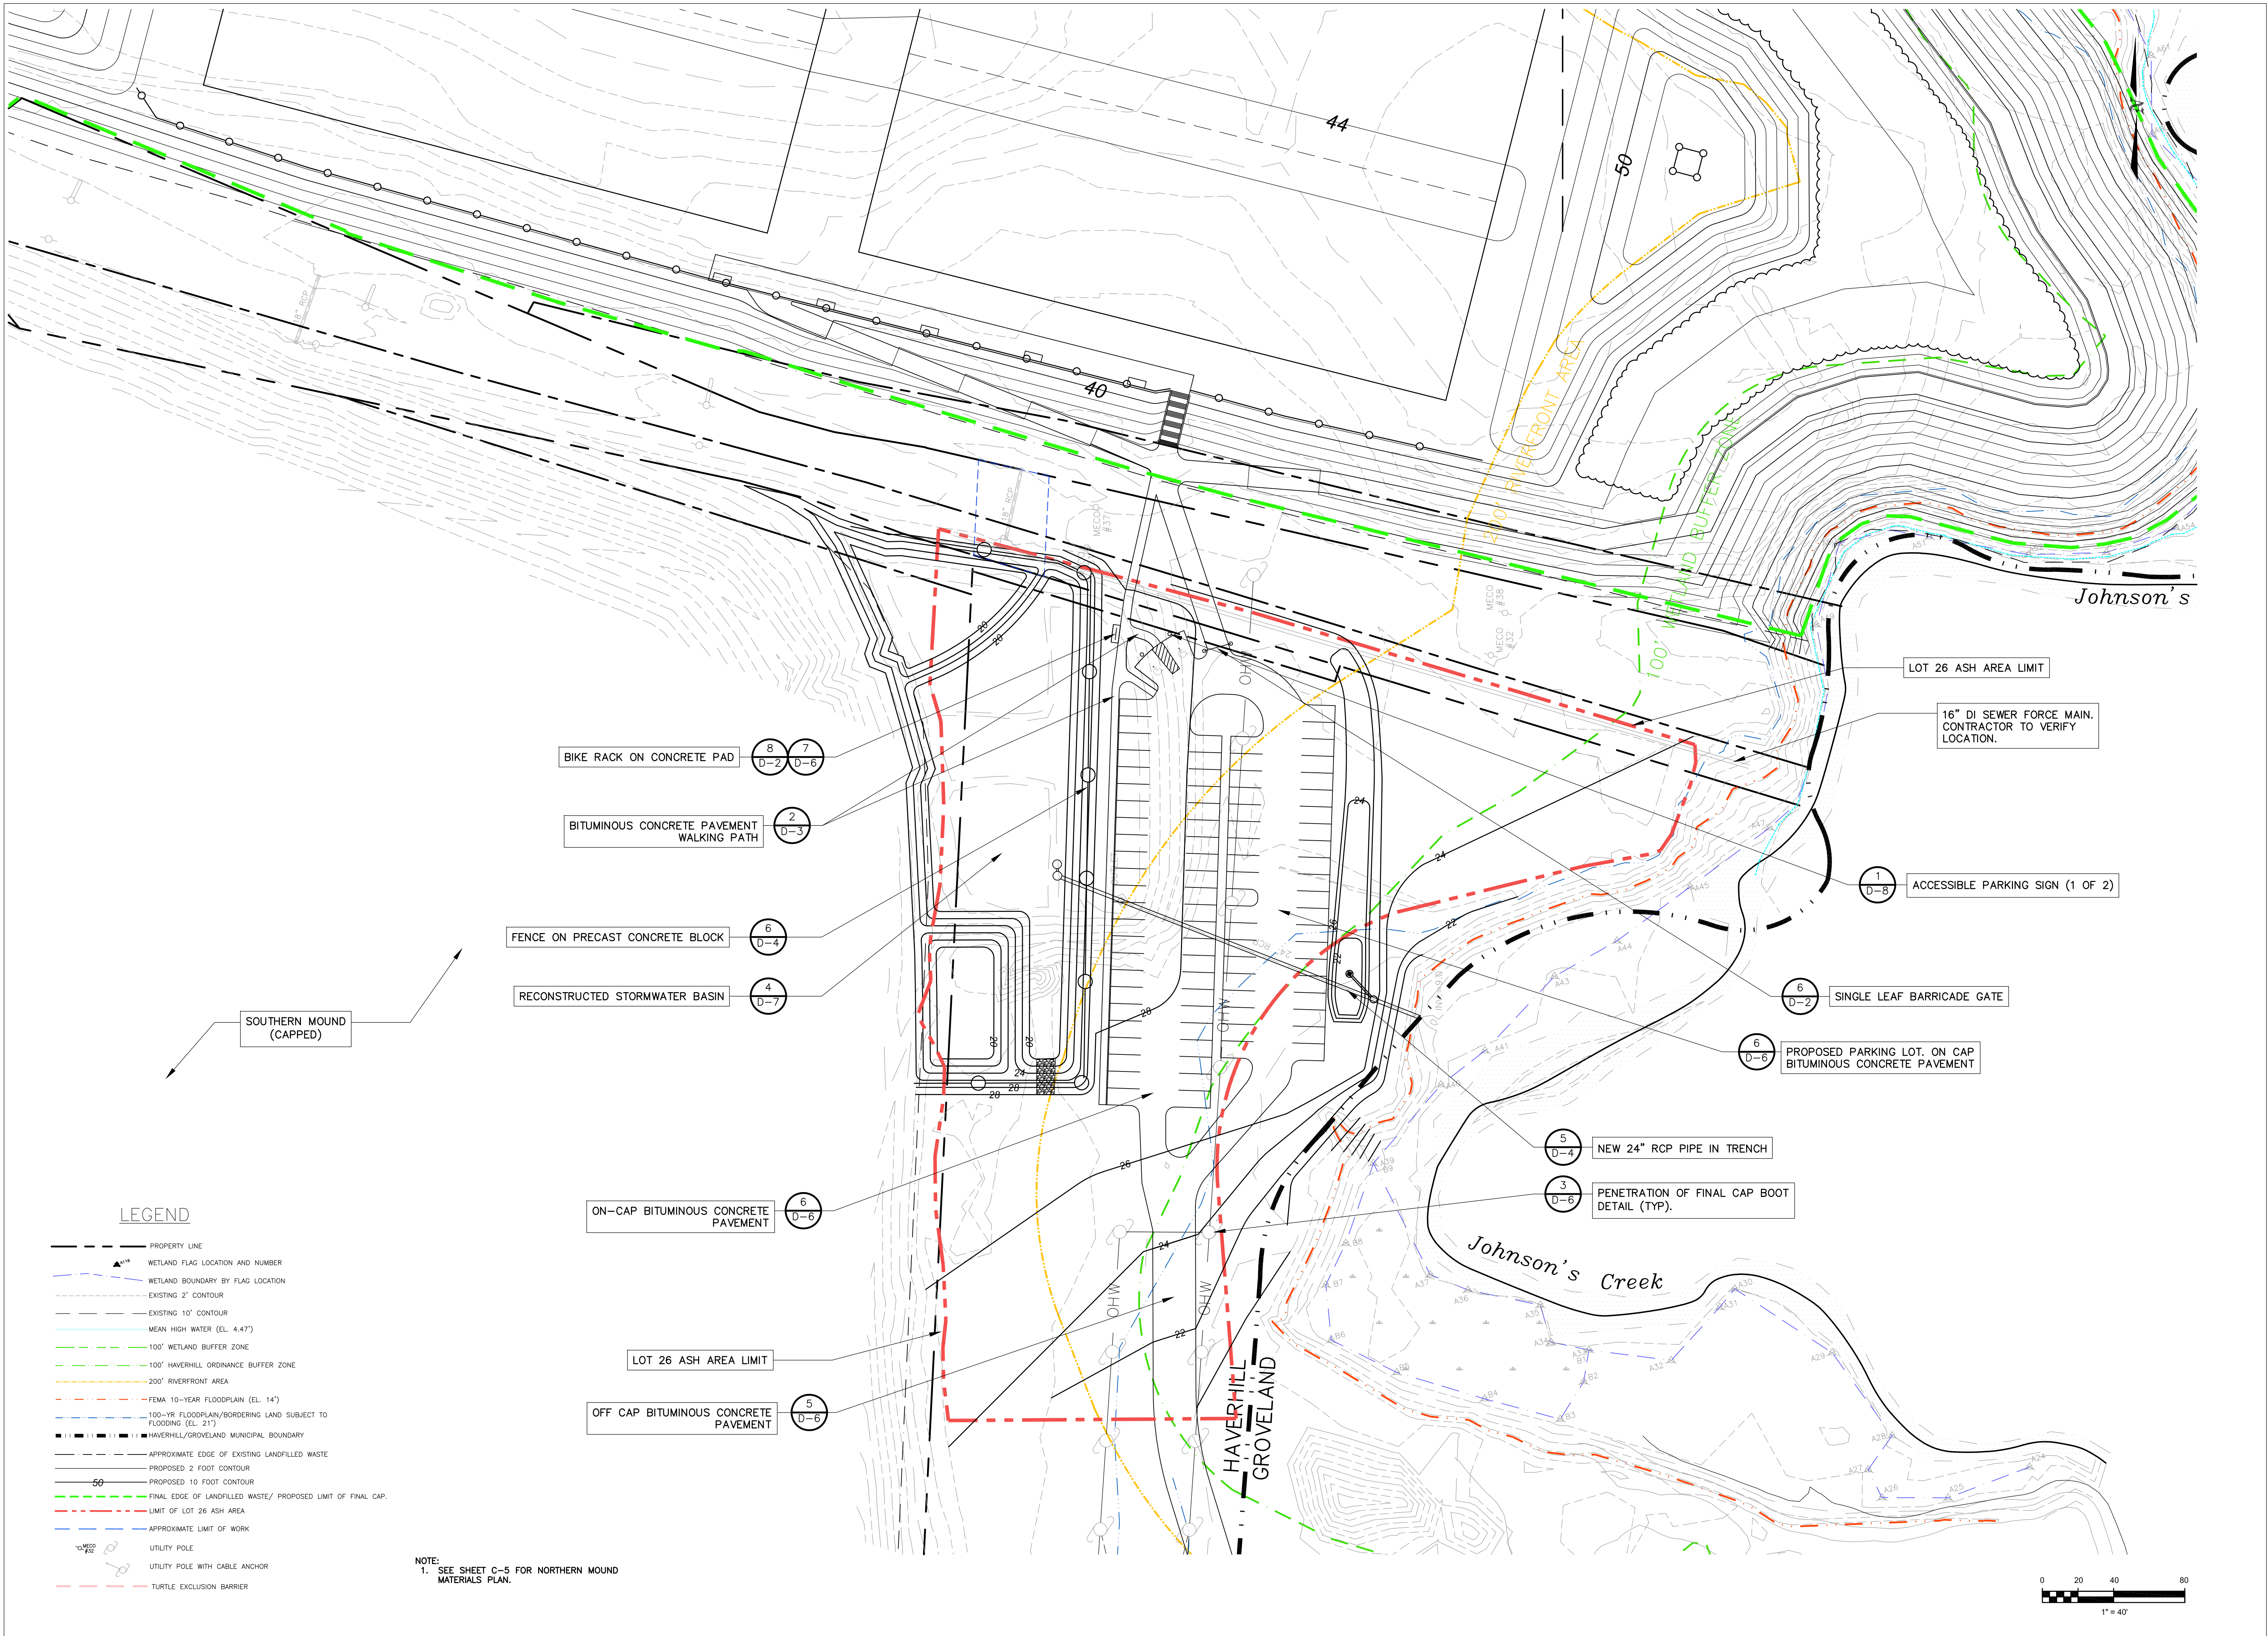


Langdon Environmental LLC 404 THE HILL, PO BOX 911 PORTSMOUTH, NH 03802 (603) 875-5883	
Proj. Mgr.: BWH Designed: JEC Drawn: JEC Checked: BWH Scale: AS NOTED Date: OCT. 2024	
MATERIALS PLAN—LOT 26 ASH AREA	
HAVERHILL LANDFILL—NORTHERN MOUND & LOT 26 ASH AREA HAVERHILL MASSACHUSETTS	
Proj. No. Dwg. No.	
C-5A	
REVISIONS	

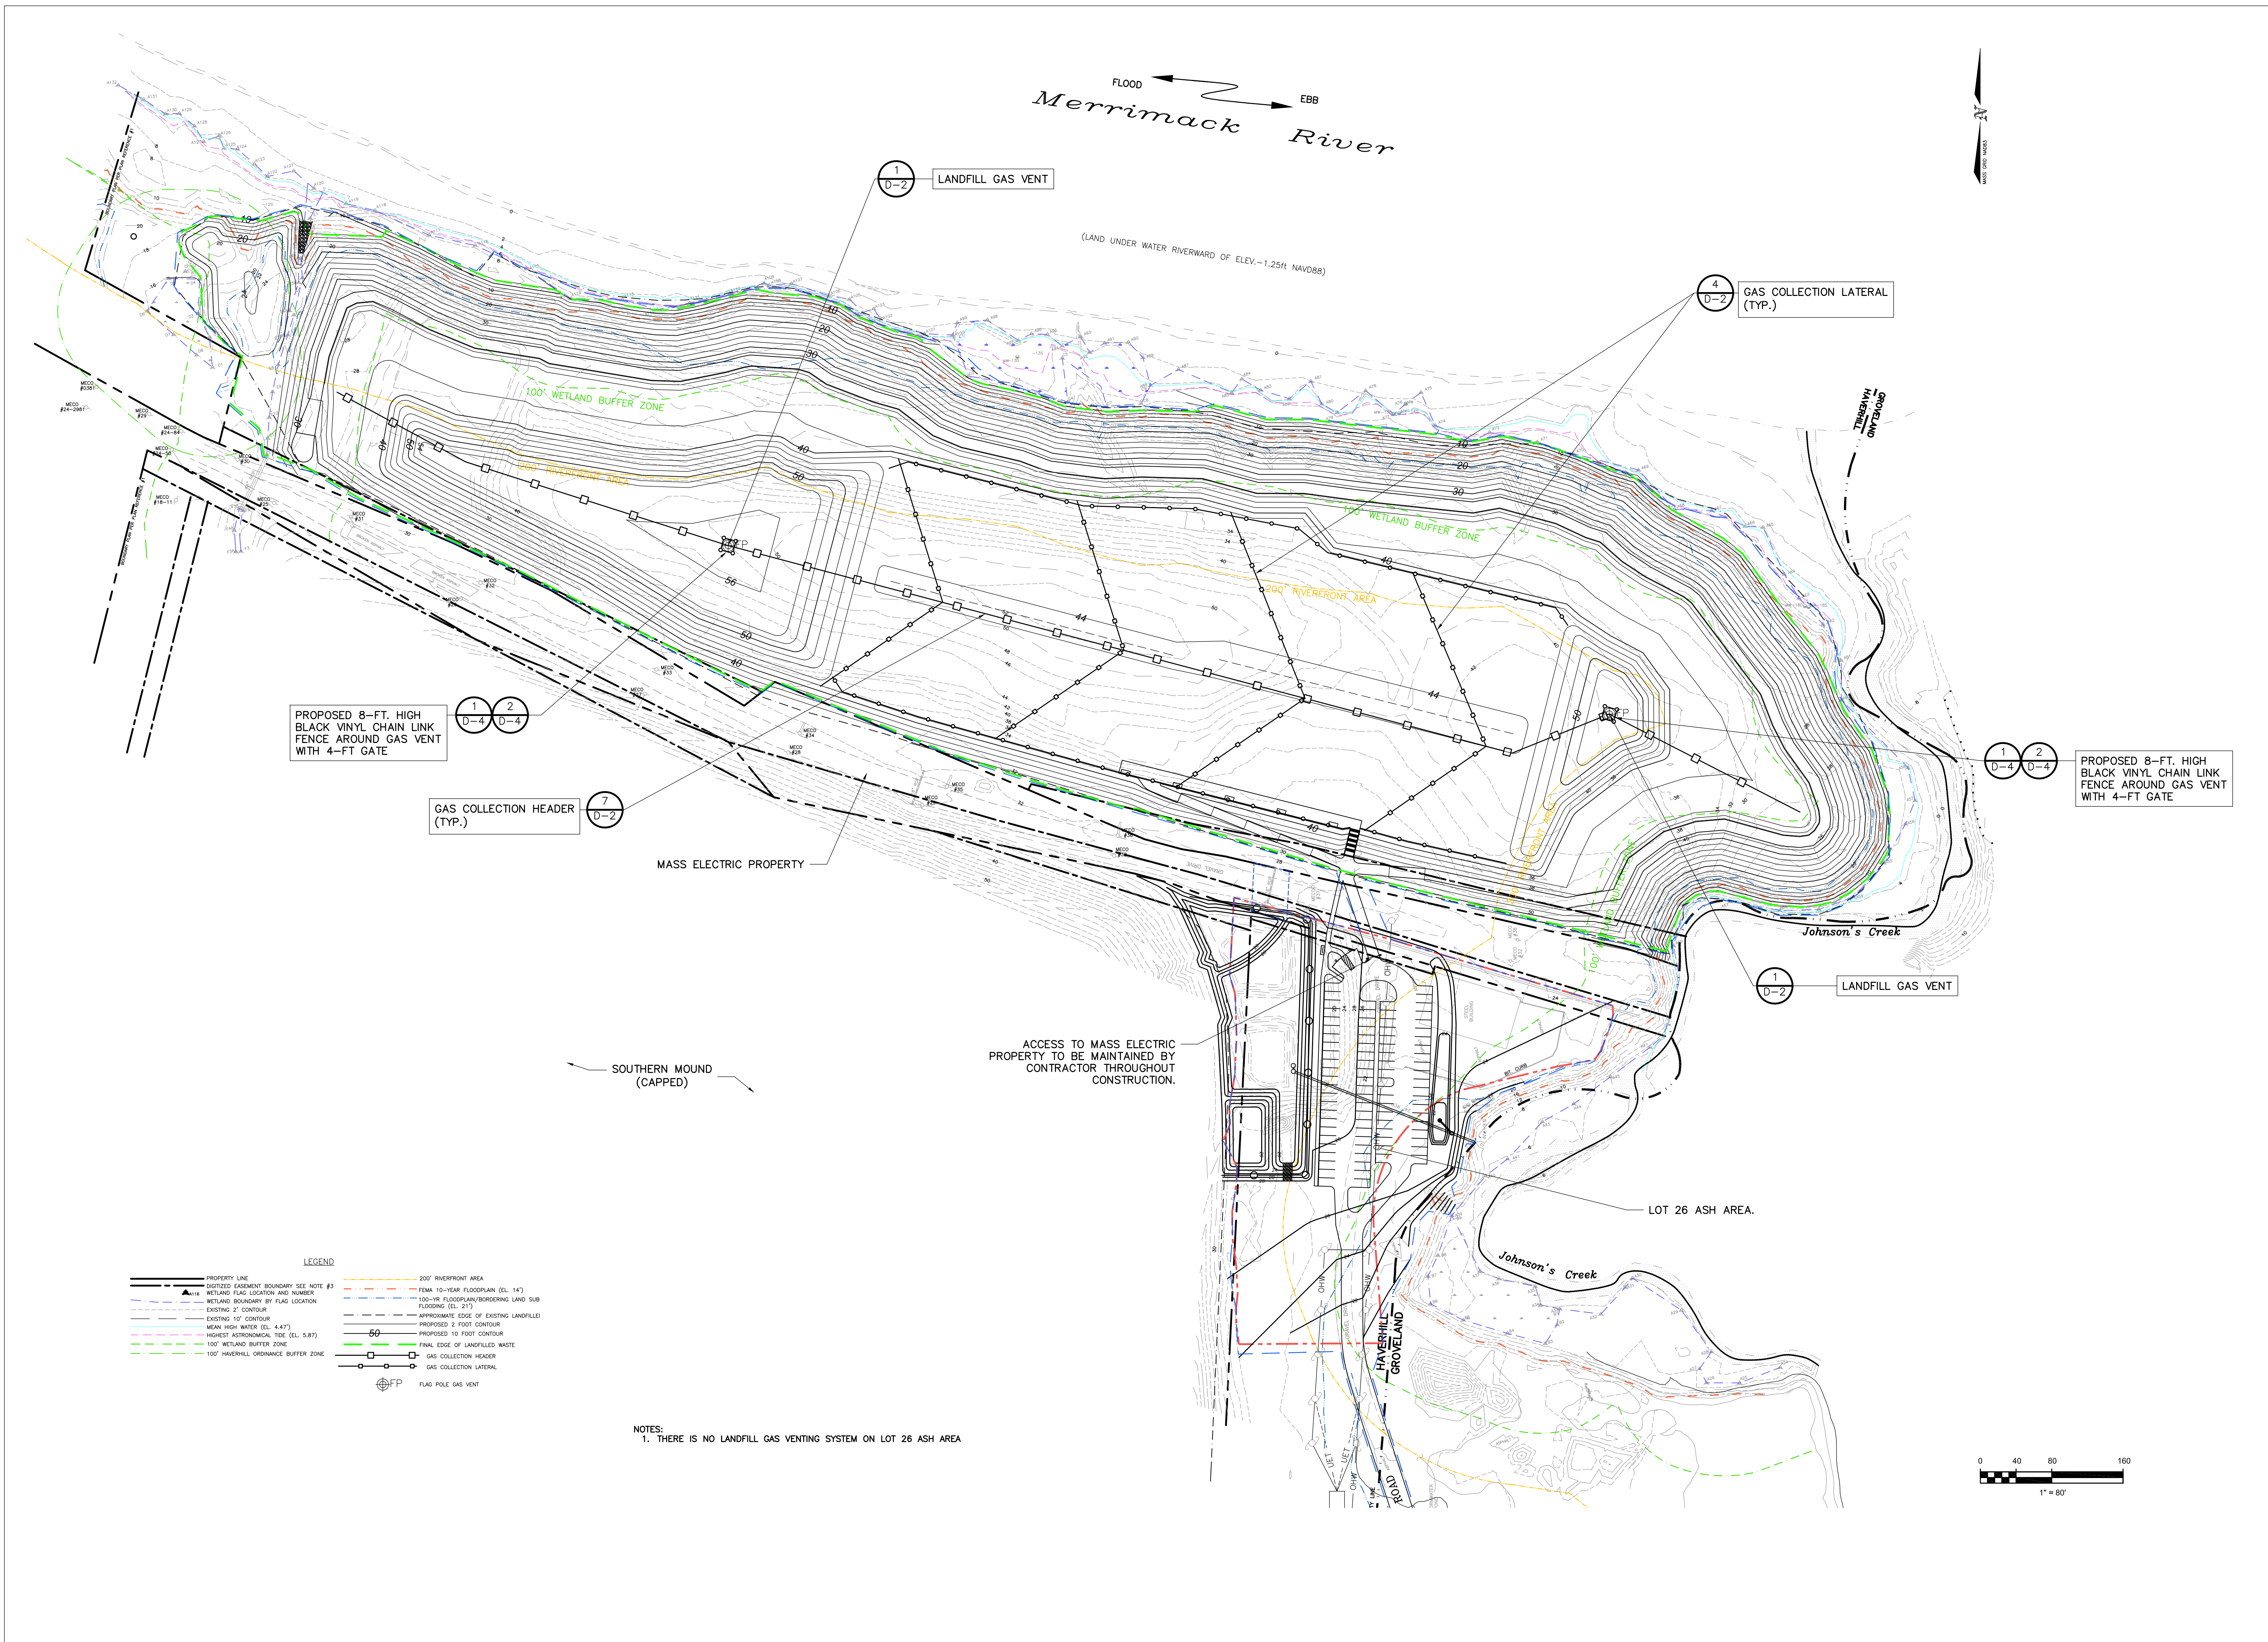

REVISIONS	
 404 THE HILL, PO BOX 511 PORTSMOUTH, NH 03862 (603) 875-3883	
Proj. Mgr.: BWH Designed: JEC Drawn: JEC Checked: BWH Scale: AS NOTED Date: OCT. 2024	
LANDFILL GAS COLLECTION AND VENTING SYSTEM - NORTHERN MOUND	Haverhill Landfill - Northern Mound & Lot 26 Ash Area HAVERHILL, MASSACHUSETTS
Proj. No.	
Dwg. No.	
C-6	

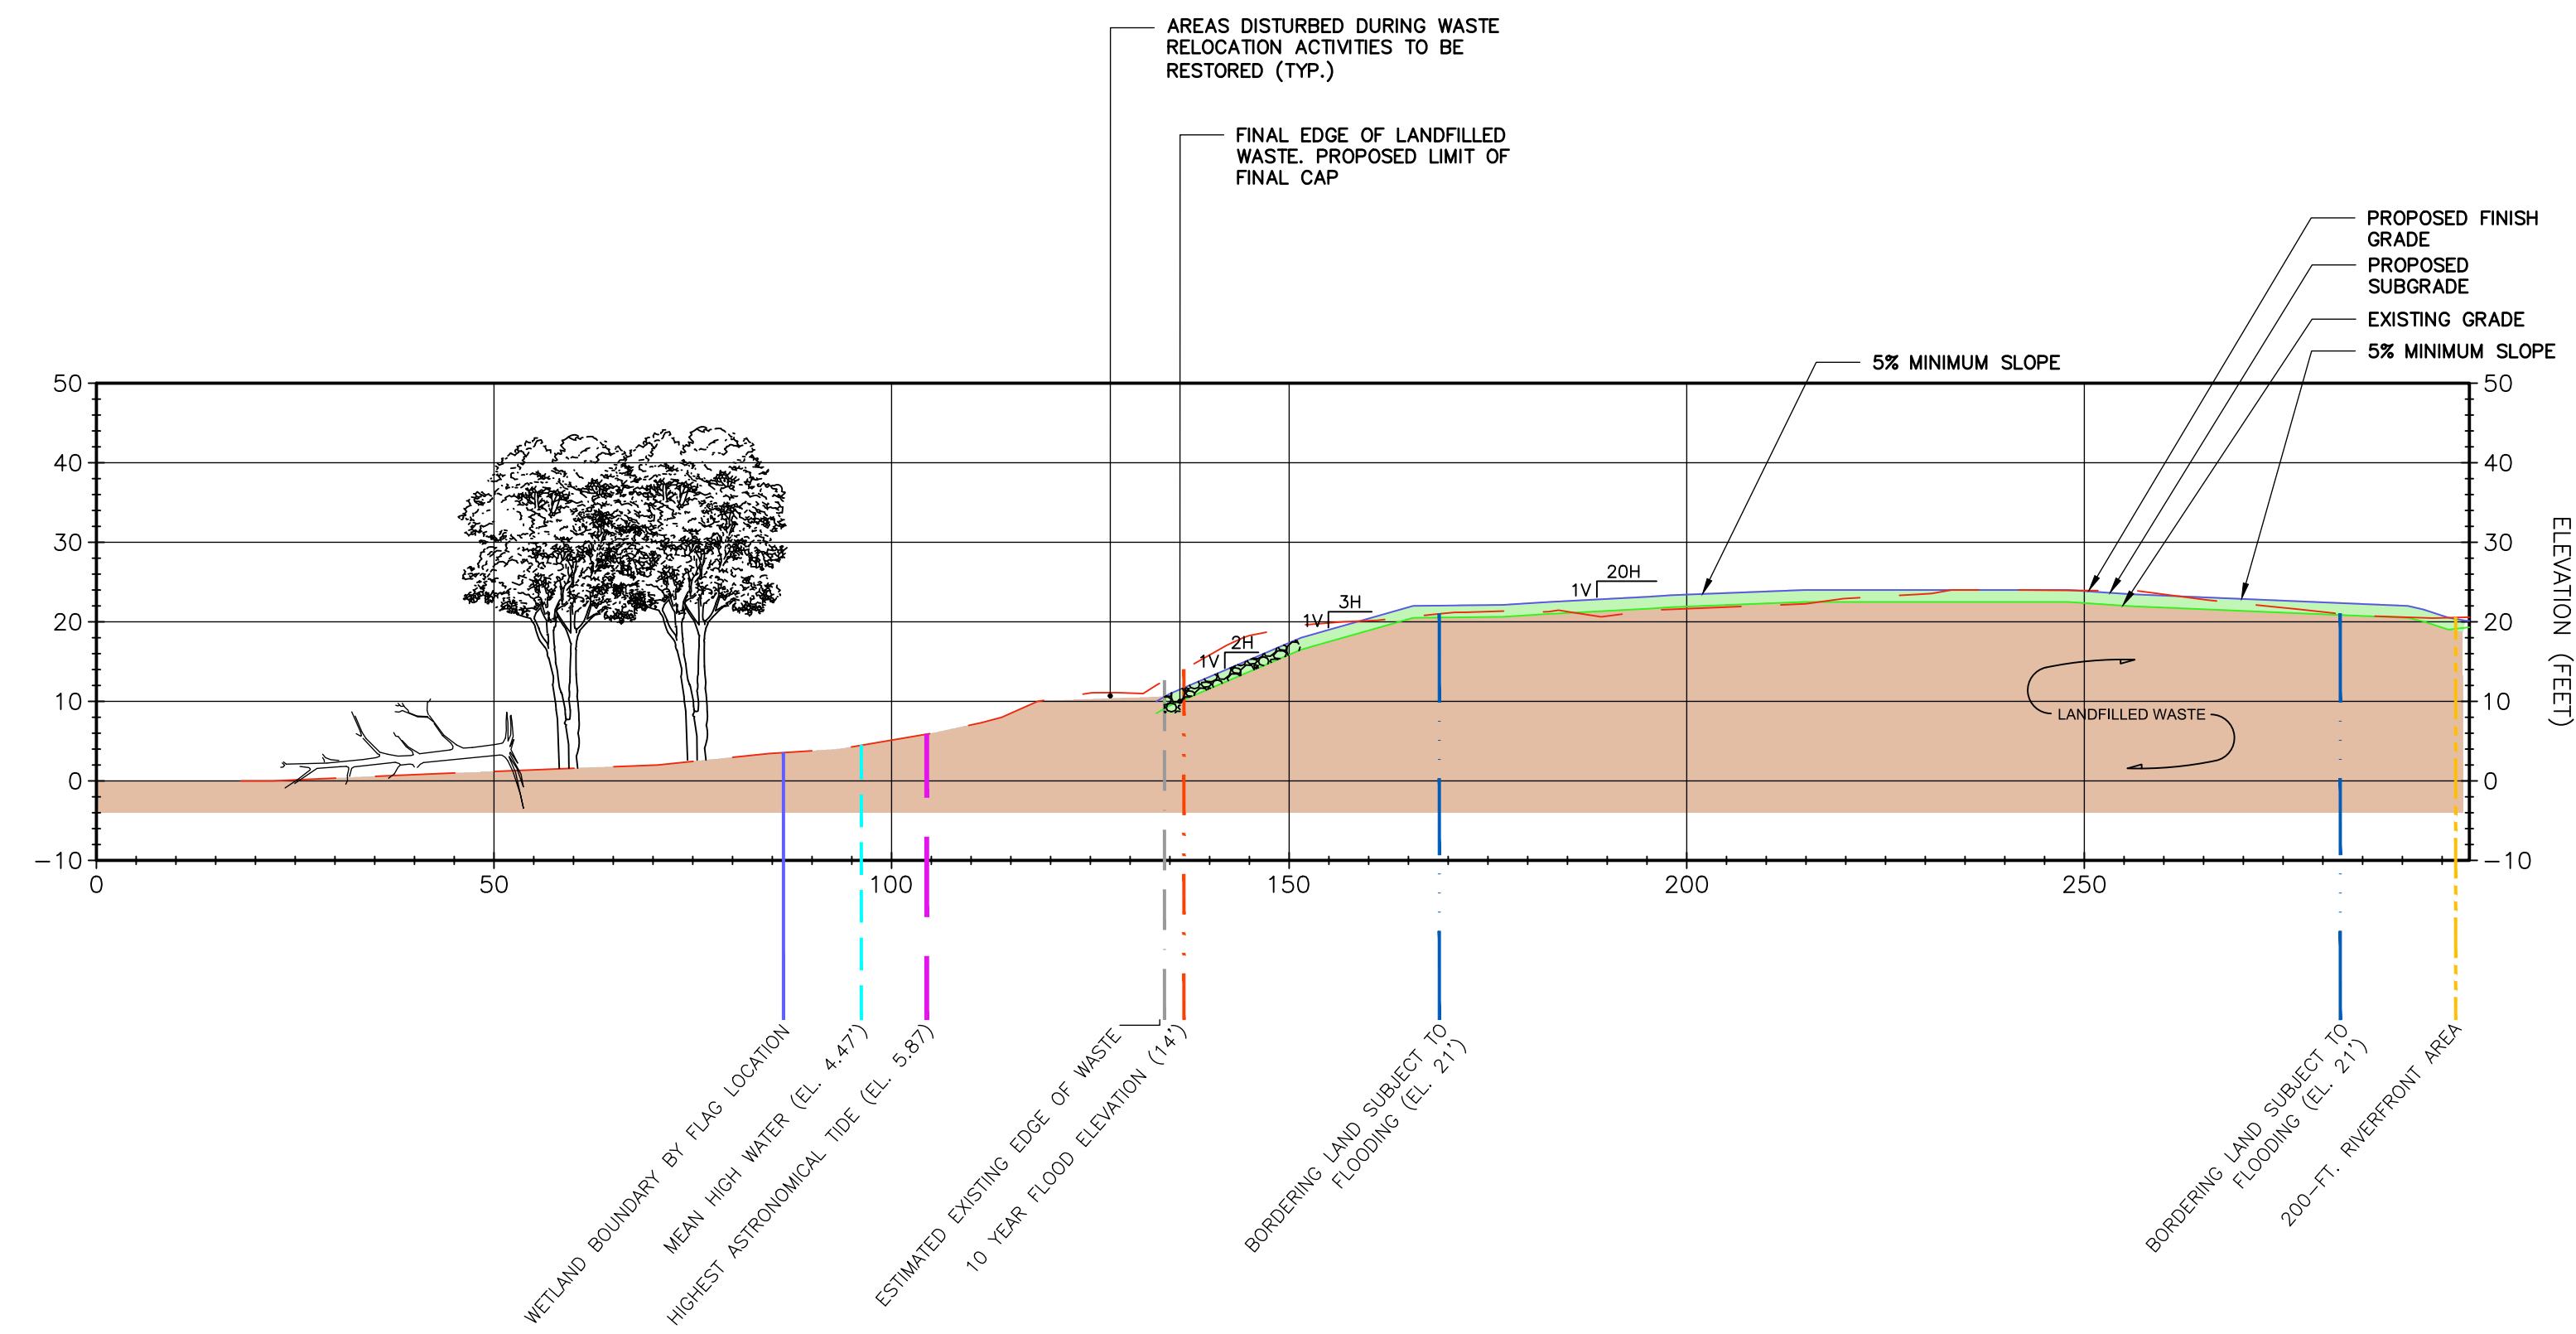

SECTION A-A'

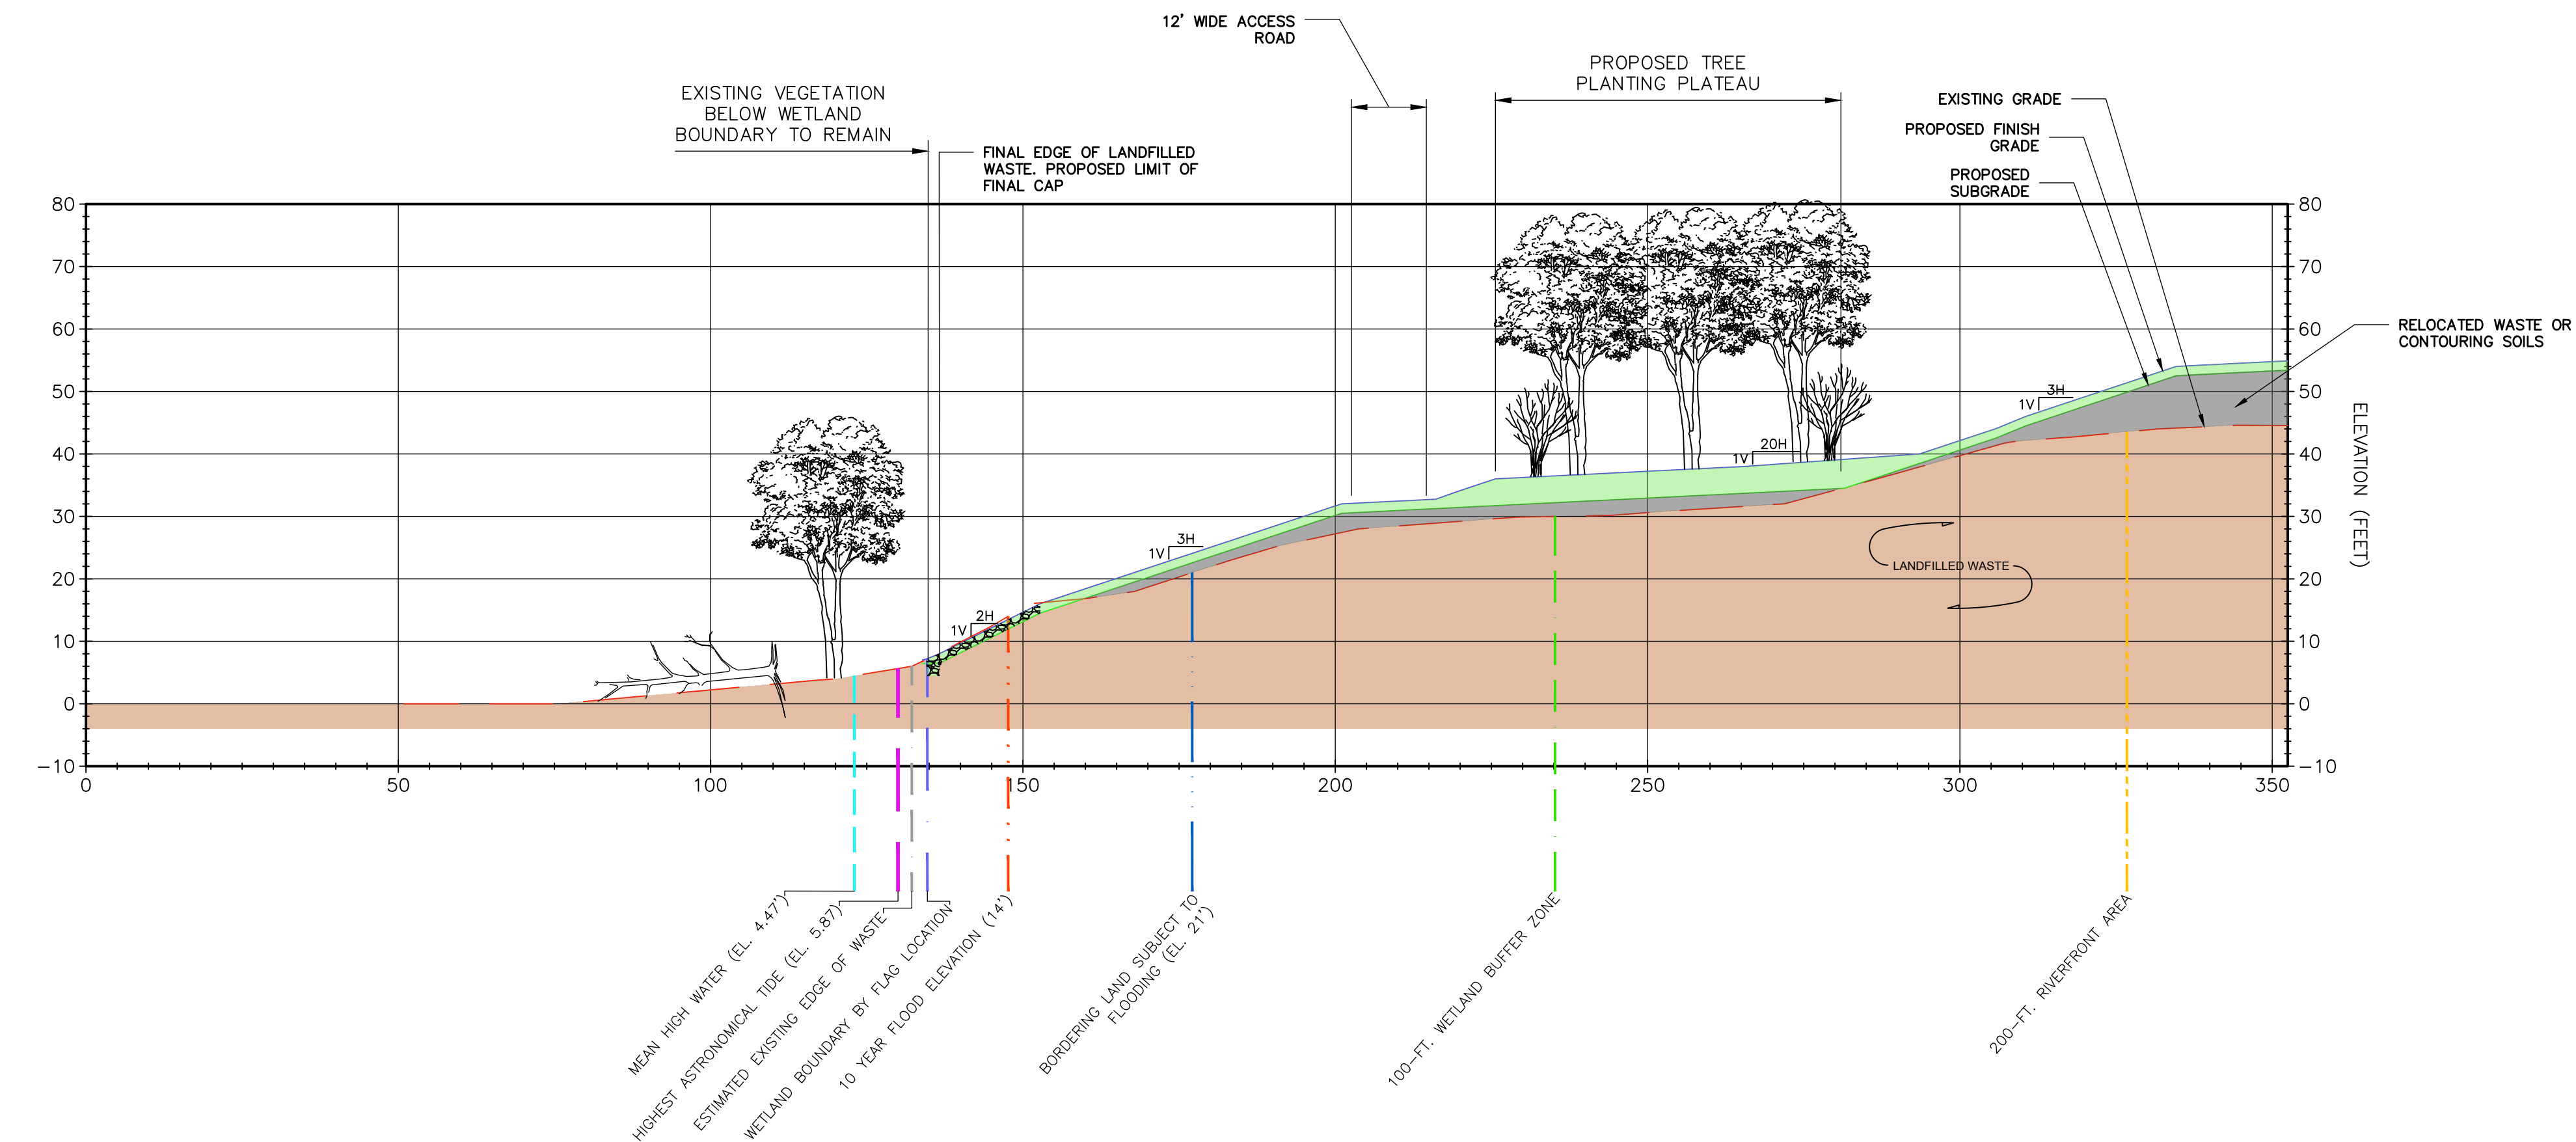

SECTION B-B'

- NOTES:
- SEE SHEET C-4A FOR LEGEND INFORMATION
 - TEMPORARILY ALTERED BVW AND IVW WILL BE RESTORED IN-PLACE BY:
 - ESTABLISHING SUB-GRADES WITH COMMON FILL.
 - ESTABLISHING FINISH GRADES WITH 12-INCHES OF ORGANIC RICH TOPSOIL.
 - ESTABLISHING FINISH GRADES TO MATCH PRE-CONSTRUCTION GRADES OR SLIGHTLY LOWER
 - SEEDING THE DISTURBED BVW OR IVW WITH A WETLAND SEED MIX (NEW ENGLAND WETLAND PLANTS, INC. - NEW ENGLAND WETMIX, OR APPROVED EQUAL).

NOTE:
SEE SHEET C-4 FOR
SECTION LOCATIONS

0 10 20 40
1" = 20'



Langdon Environmental LLC

404 THE HILLS RD. BOX 411
PORTSMOUTH, NH 03802
(617) 875-3883

Proj. Mgr.: BWH
Designed: JEC
Drawn: JEC
Checked: BWH
Scale: AS NOTED
Date: OCT. 2024


CROSS SECTIONS I-NORTHERN MOUND
HAVERHILL LANDFILL-NORTHERN MOUND
& LOT 26 ASH AREA
HAVERHILL MASSACHUSETTS

Proj. No.


Dwg. No.

C-7

REVISIONS

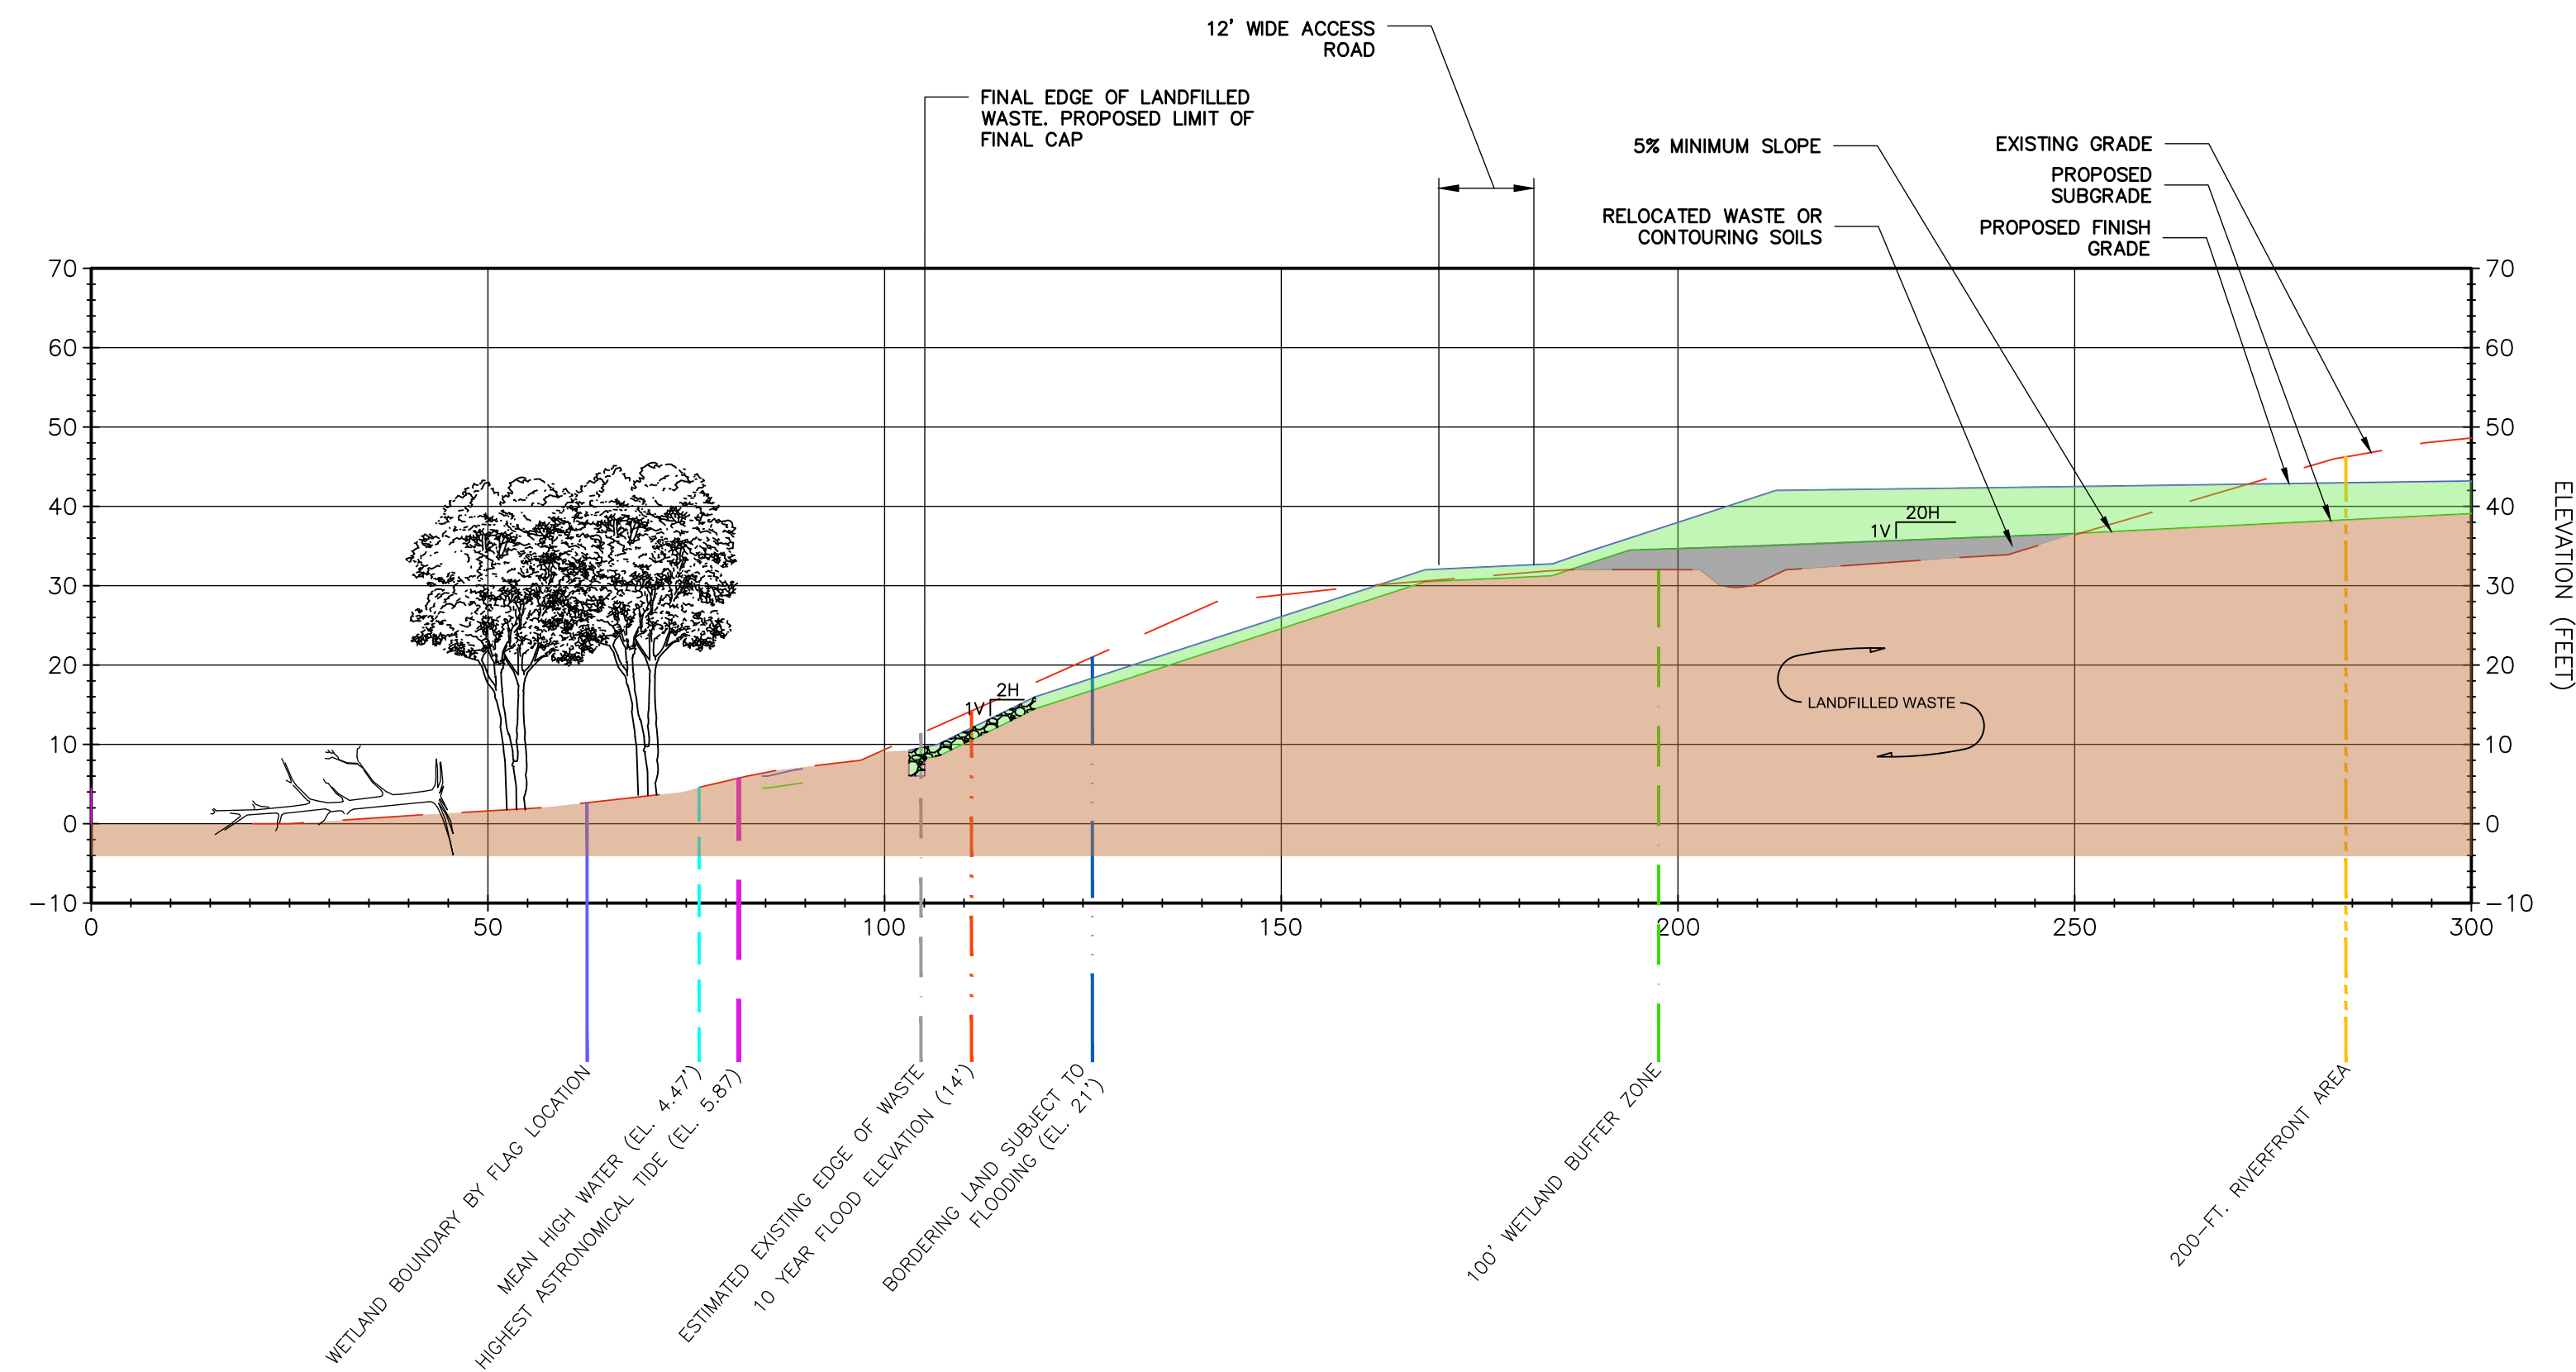

SECTION C-C'

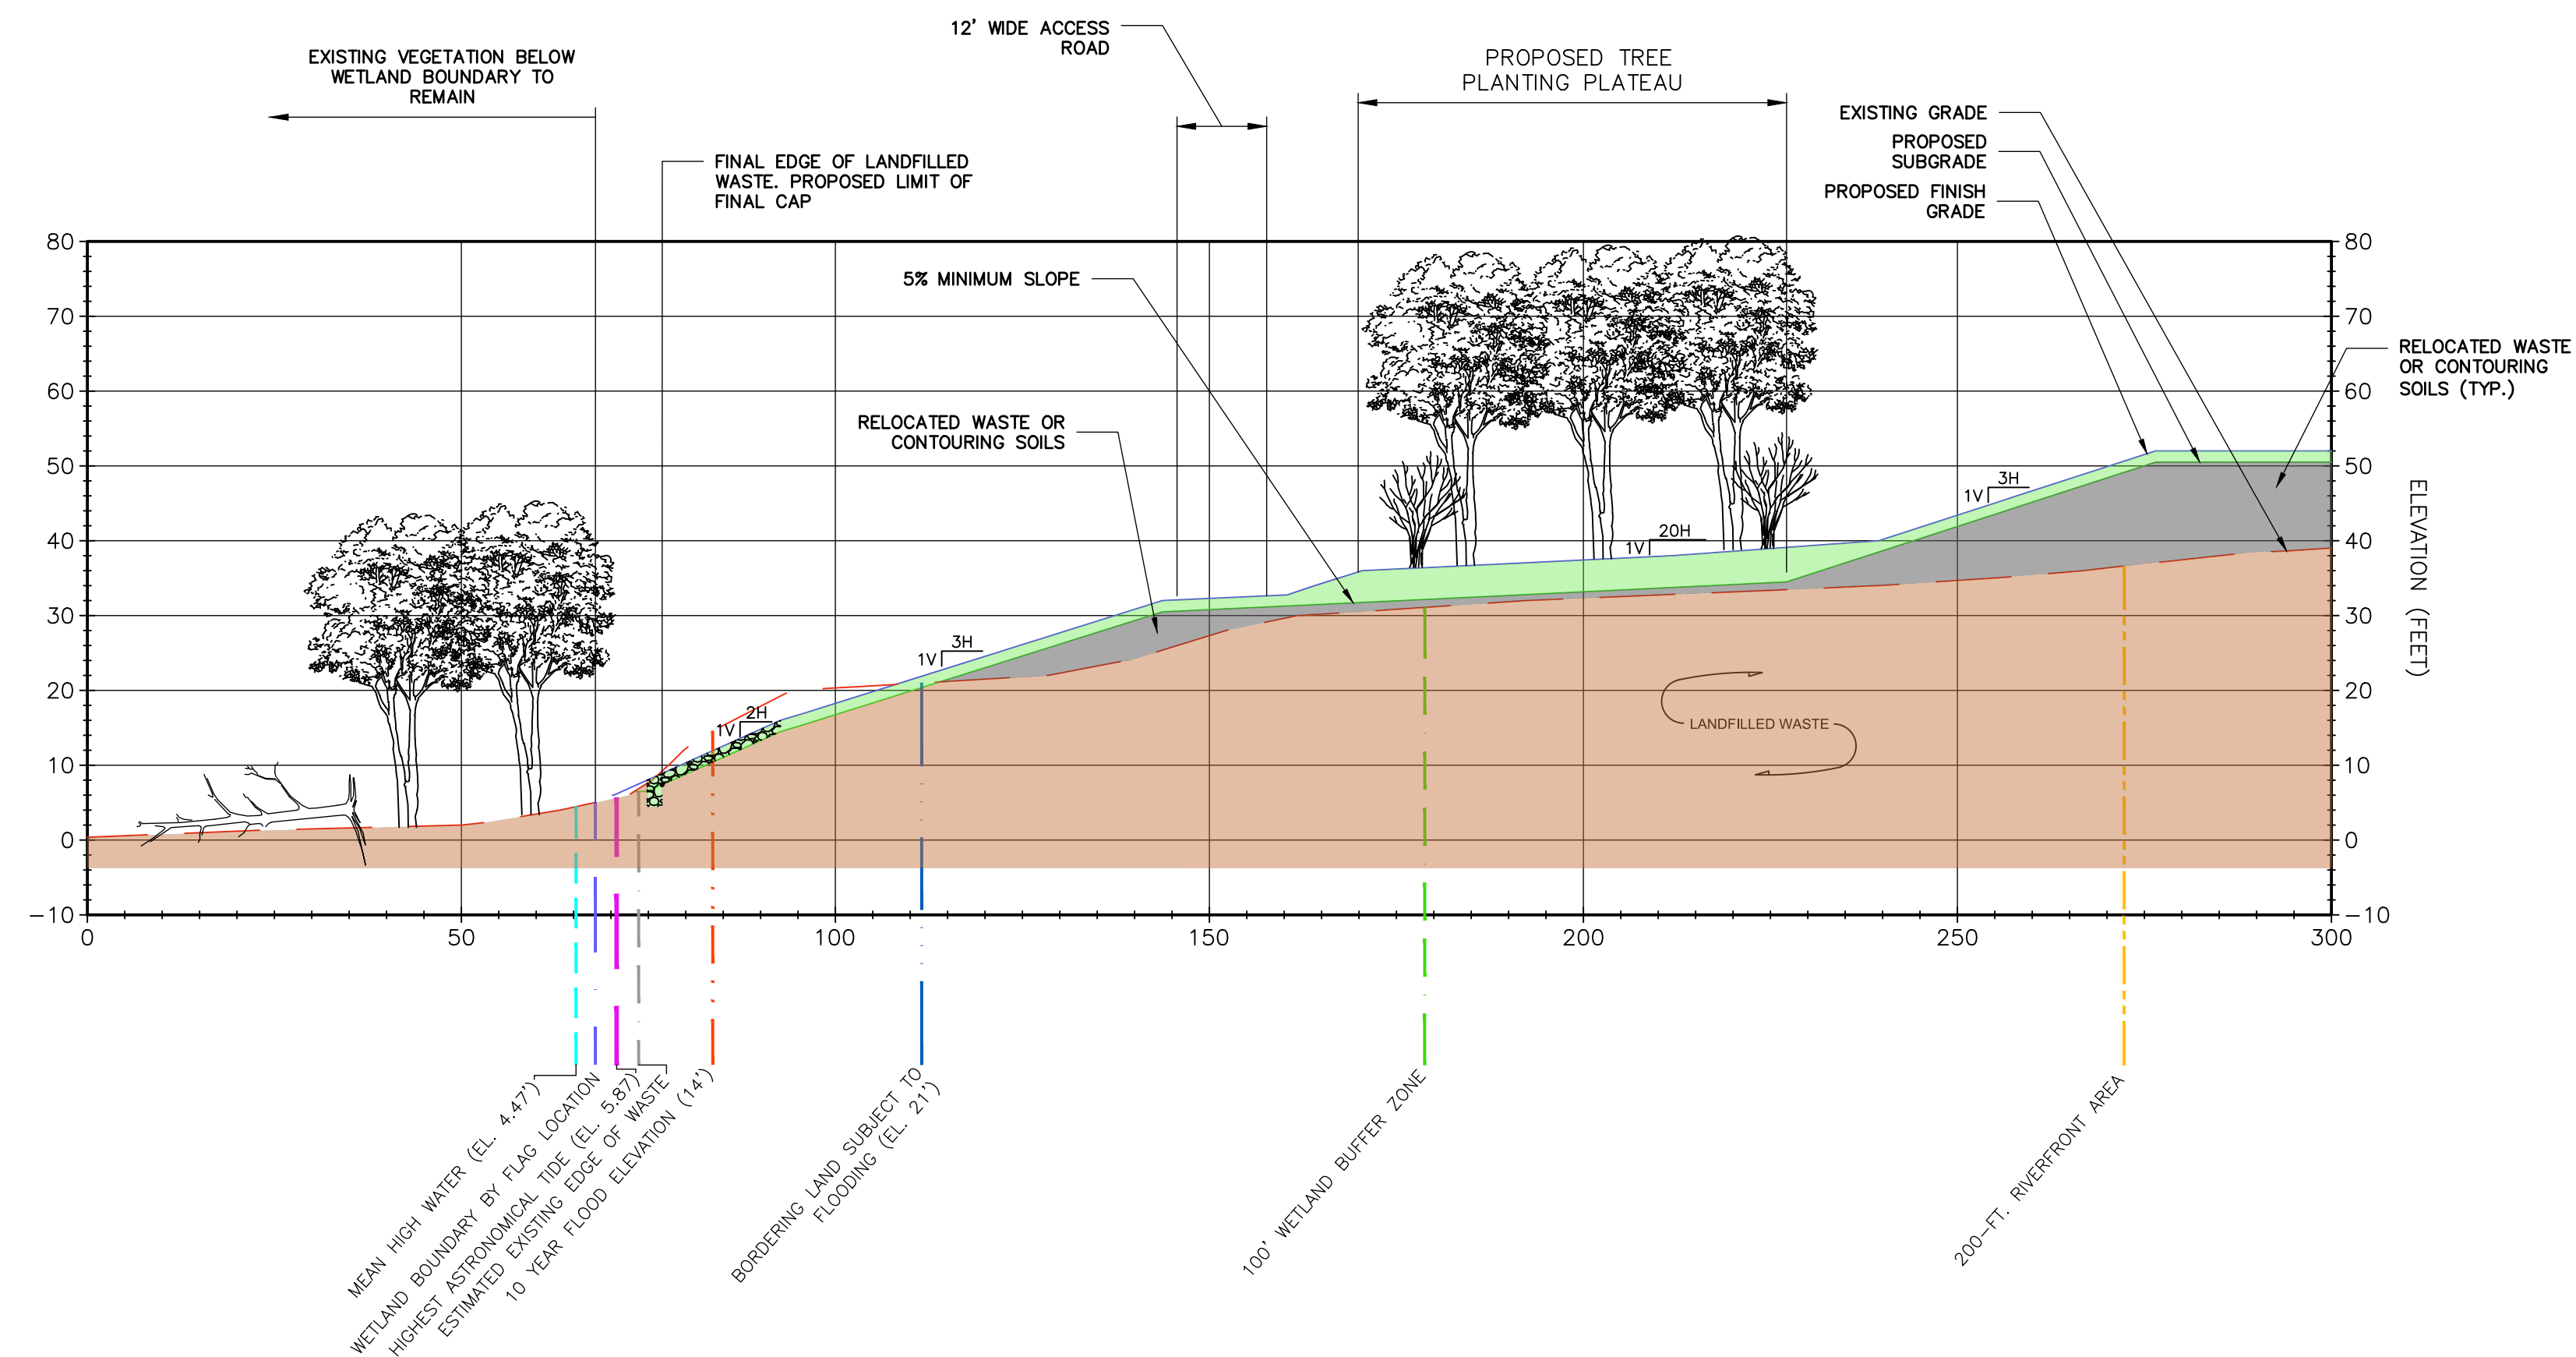

SECTION D-D'

- NOTES:
- SEE SHEET C-4A FOR LEGEND INFORMATION
 - TEMPORARILY ALTERED BVW AND IVW WILL BE RESTORED IN-PLACE BY:
 - ESTABLISHING SUB-GRADES WITH COMMON FILL,
 - ESTABLISHING FINISH GRADES WITH 12-INCHES OF ORGANIC RICH TOPSOIL,
 - ESTABLISHING FINISH GRADES TO MATCH PRE-CONSTRUCTION GRADES OR SLIGHTLY LOWER
 - SEEDING THE DISTURBED BVW OR IVW WITH A WETLAND SEED MIX (NEW ENGLAND WETLAND PLANTS, INC. - NEW ENGLAND WETMIX, OR APPROVED EQUAL).

NOTE:
SEE SHEET C-4 FOR
SECTION LOCATIONS

0 10 20 40
1" = 20'

NO.	REVISIONS



Langdon Environmental LLC

404 THE HILL, PO BOX 511
PORTSMOUTH, NH 03862
(617) 875-3693


Proj. Mgr.: BWH
Designed: JEC
Drawn: JEC
Checked: BWH
Scale: AS NOTED
Date: OCT. 2024

CROSS SECTIONS II-NORTHERN MOUND
HAVERHILL LANDFILL-NORTHERN MOUND
& LOT 26 ASH AREA
HAVERHILL MASSACHUSETTS

Proj. No.

Dwg. No.

C-8

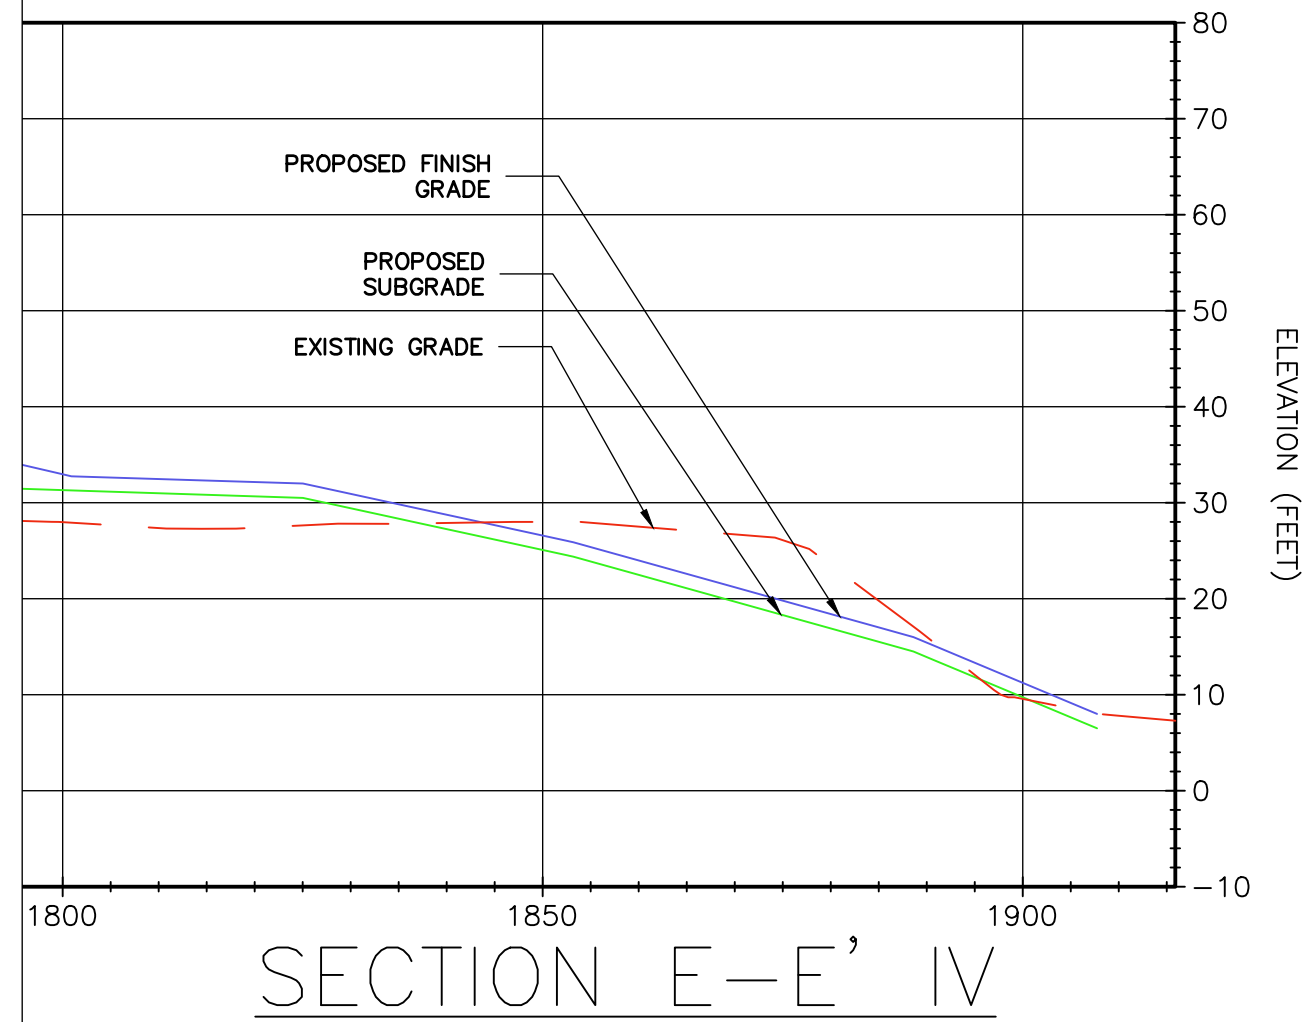

NOTE:
SEE SHEET C-4 FOR
SECTION LOCATIONS

0 10 20 40

1" = 20'

[illegible]

404 THE HILL, PO BOX 511
PORTSMOUTH, NH 03802
(617) 875-3693

Proj. Mgr.: BWB
Designed : JEC
Drawn : JEC
Checked : BWB
Scale : AS NOTED
Date : OCT. 2024


SECTIONS III-NORTHERN MOUND

HAVERHILL LANDFILL-NORTHERN MOUND
& LOT 26 ASH AREA
HAVERHILL MASSACHUSETTS


Proj. No.

Dwg. No.


C-9

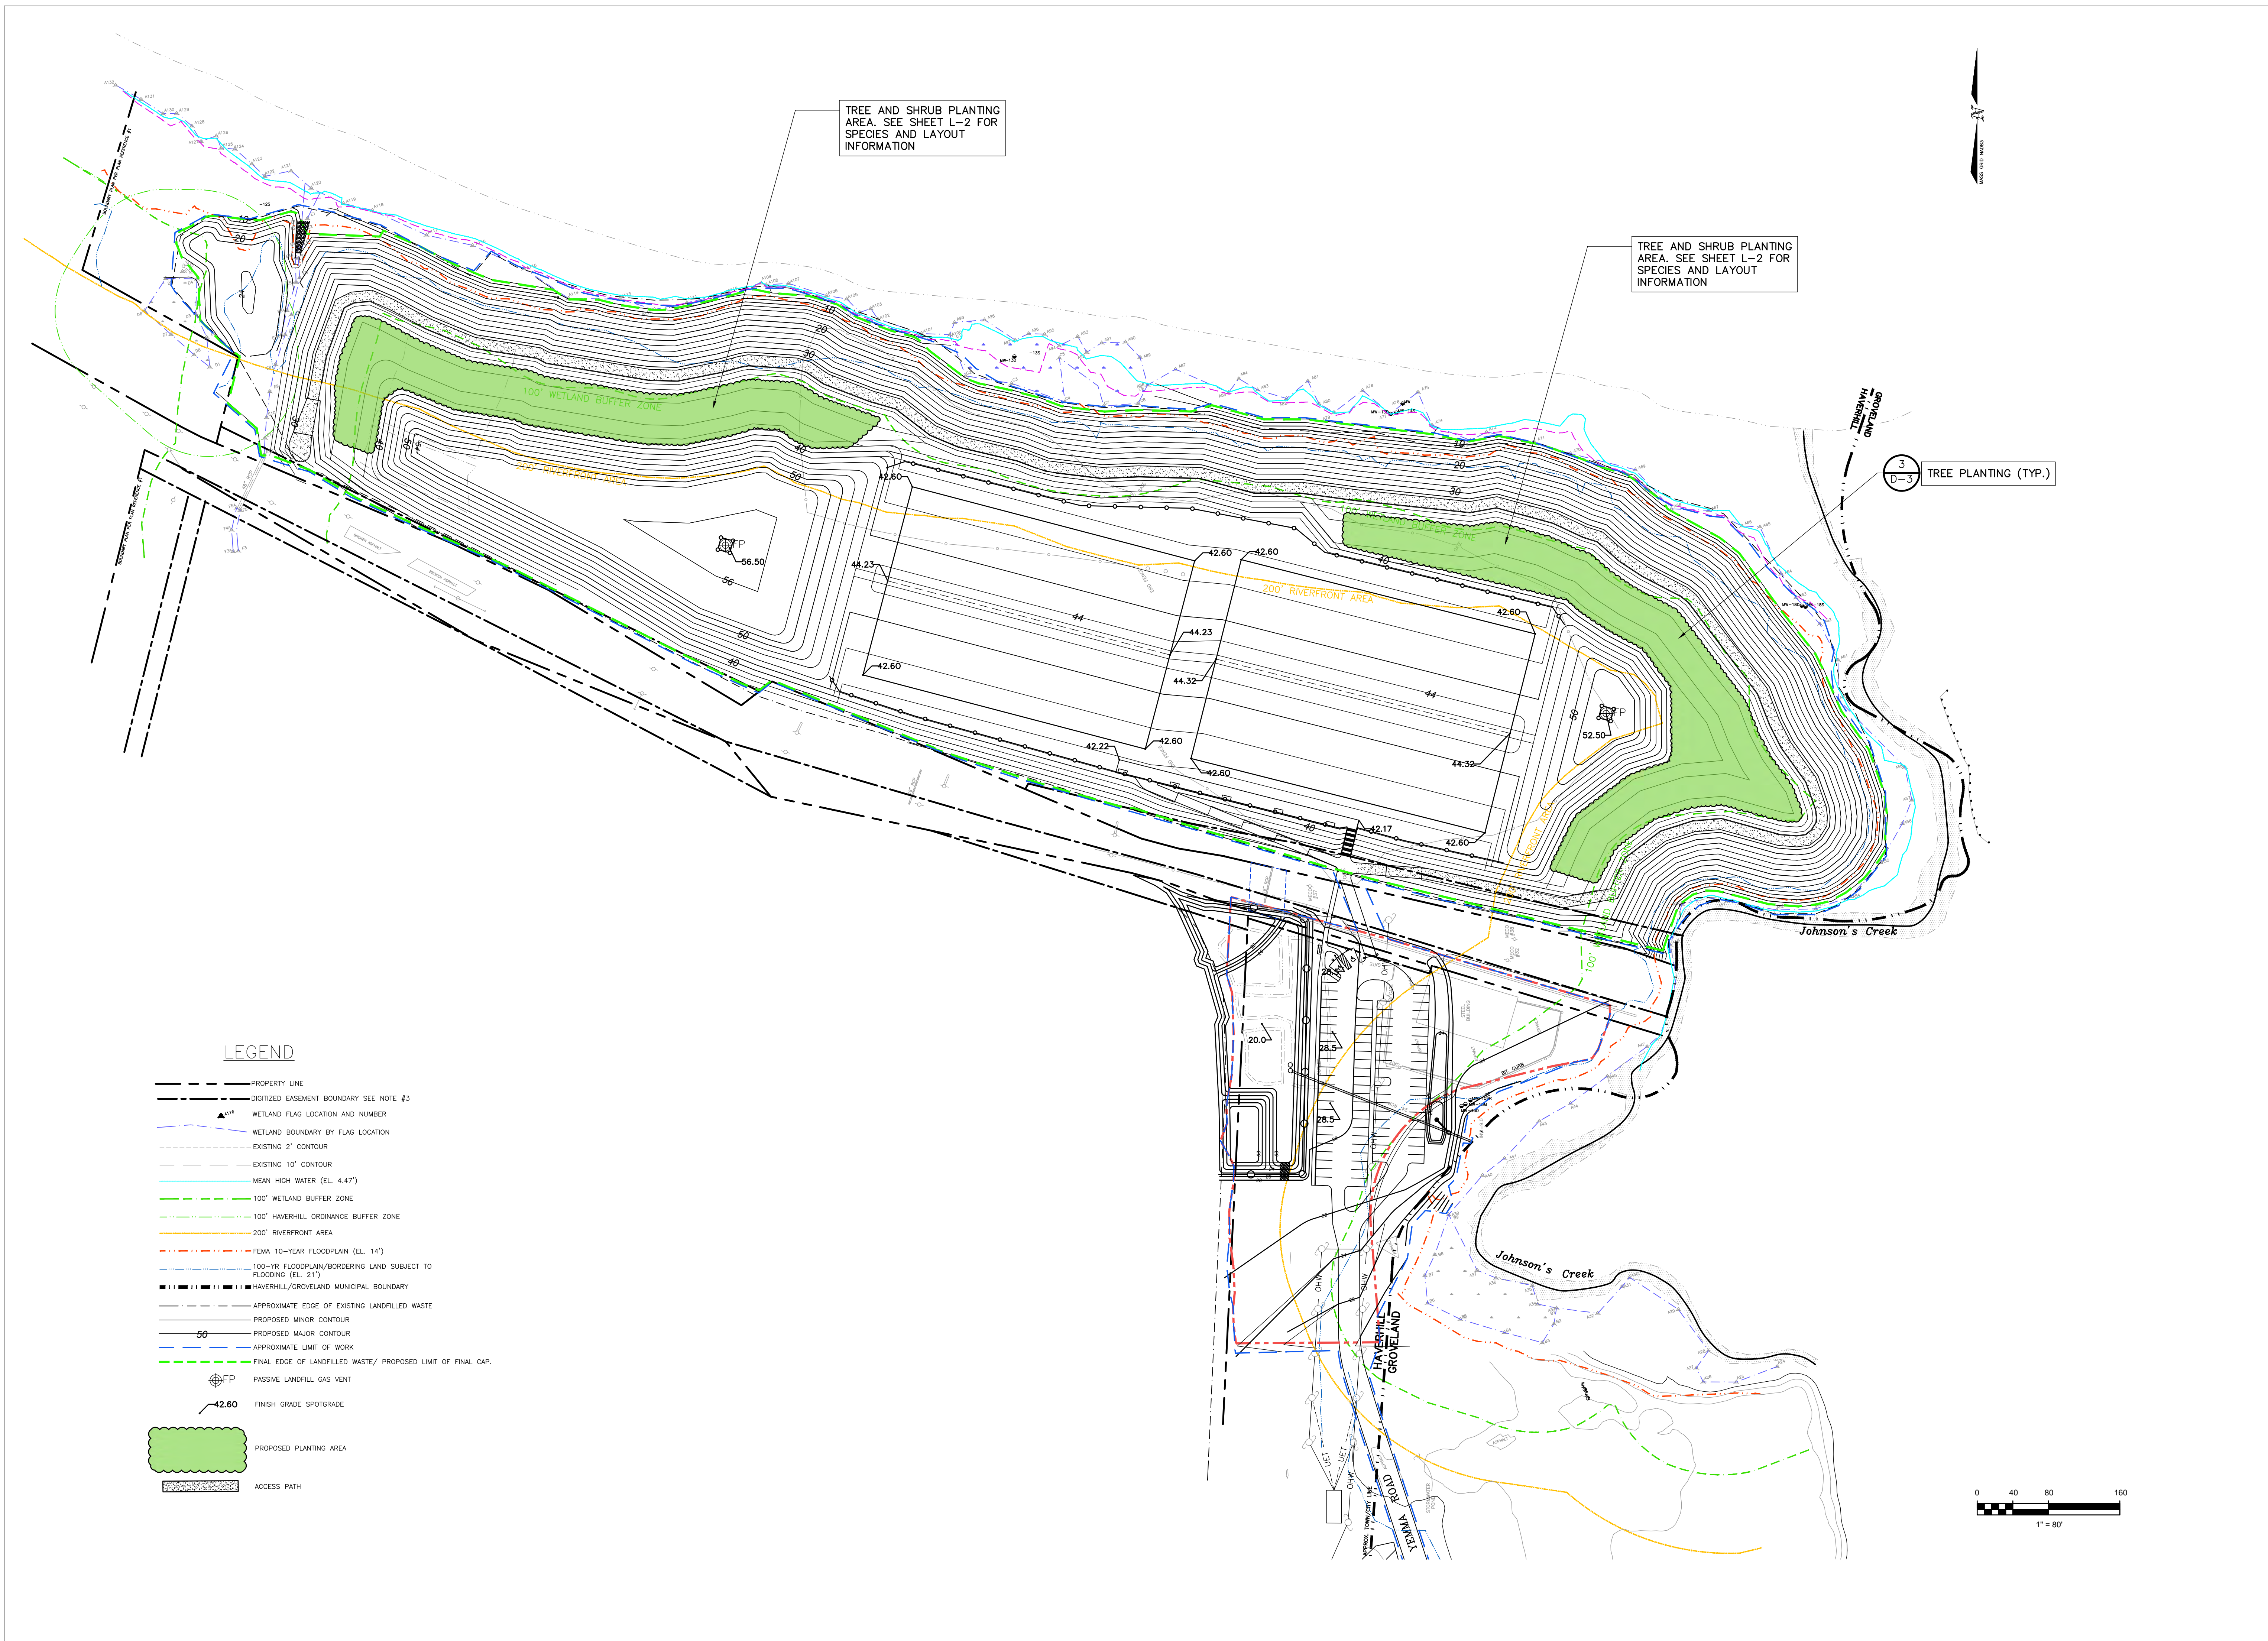


REVISIONS	
	
 404 THE HILL RD. BOX 511 PORTSMOUTH, NH 03862 (603) 875-3883	
Proj. Mgr.: BWH Designed: JEC Drawn: JEC	Checked: BWH Scale: AS NOTED Date: OCT. 2024
LANDSCAPE PLAN—NORTHERN MOUND HAVERHILL LANDFILL—NORTHERN MOUND & LOT 26 ASH AREA HAVERHILL MASSACHUSETTS	
Proj. No.	Dwg. No.
L-1	

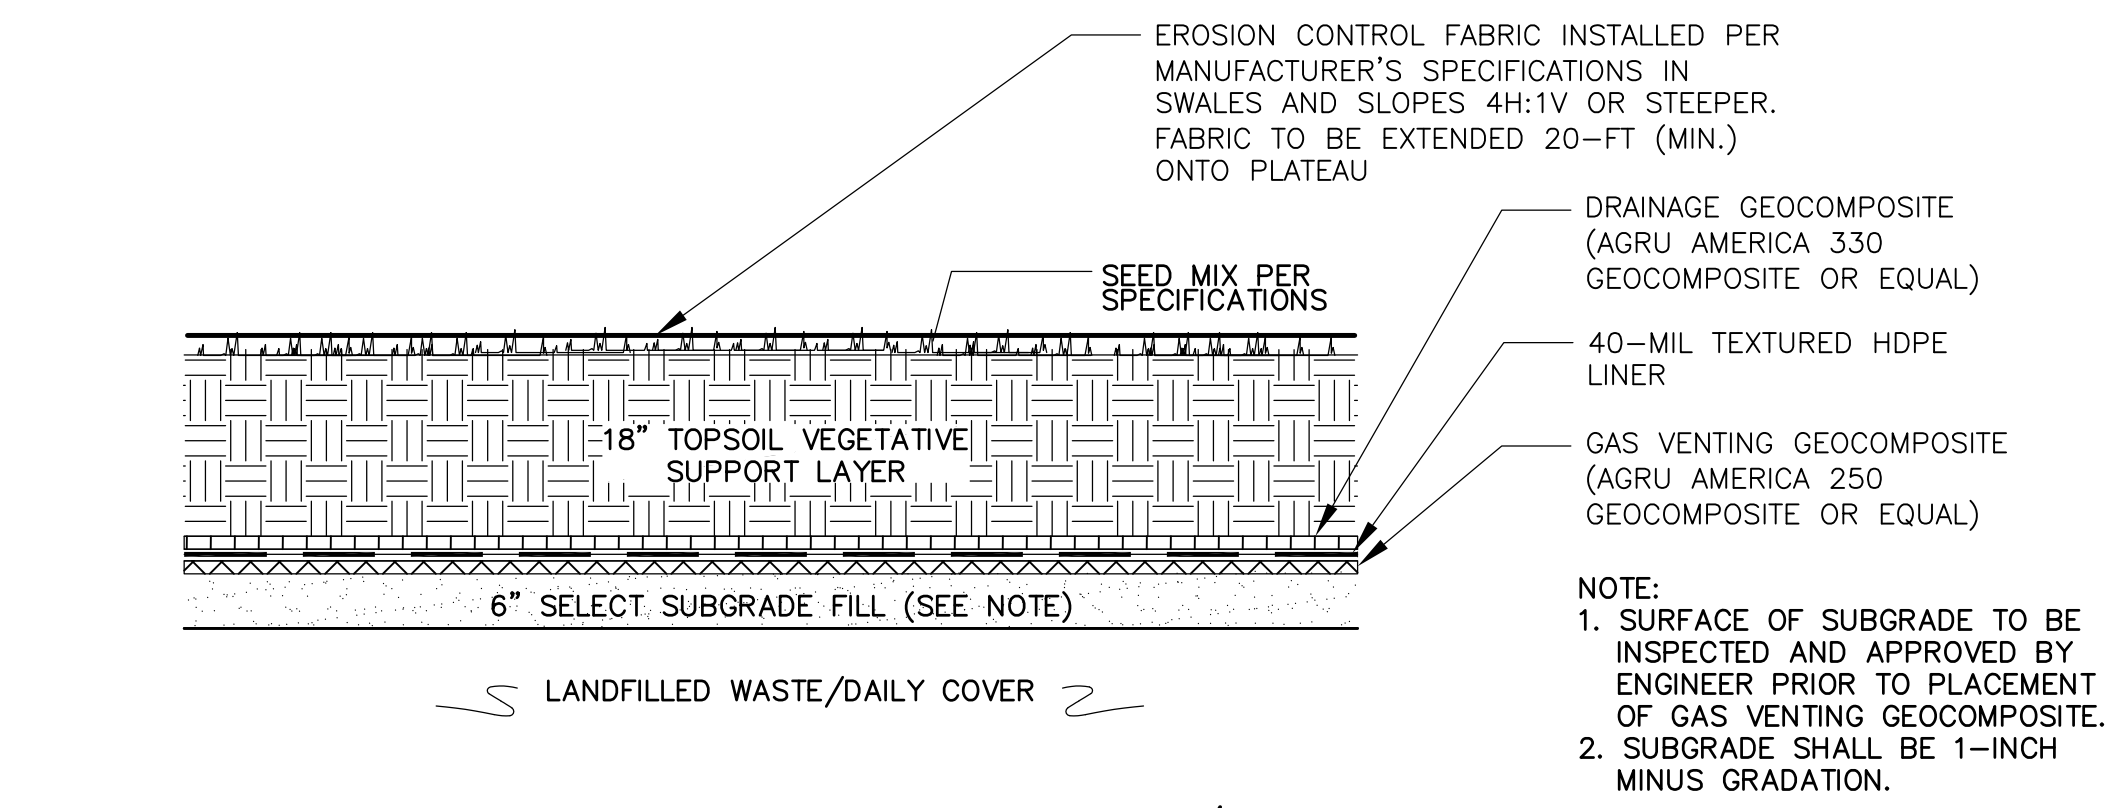


TYPICAL VEGETATED CAP CROSS SECTION—NORTHERN MOUND / LOT 26 ASH AREA
DETAIL 1
N.T.S.

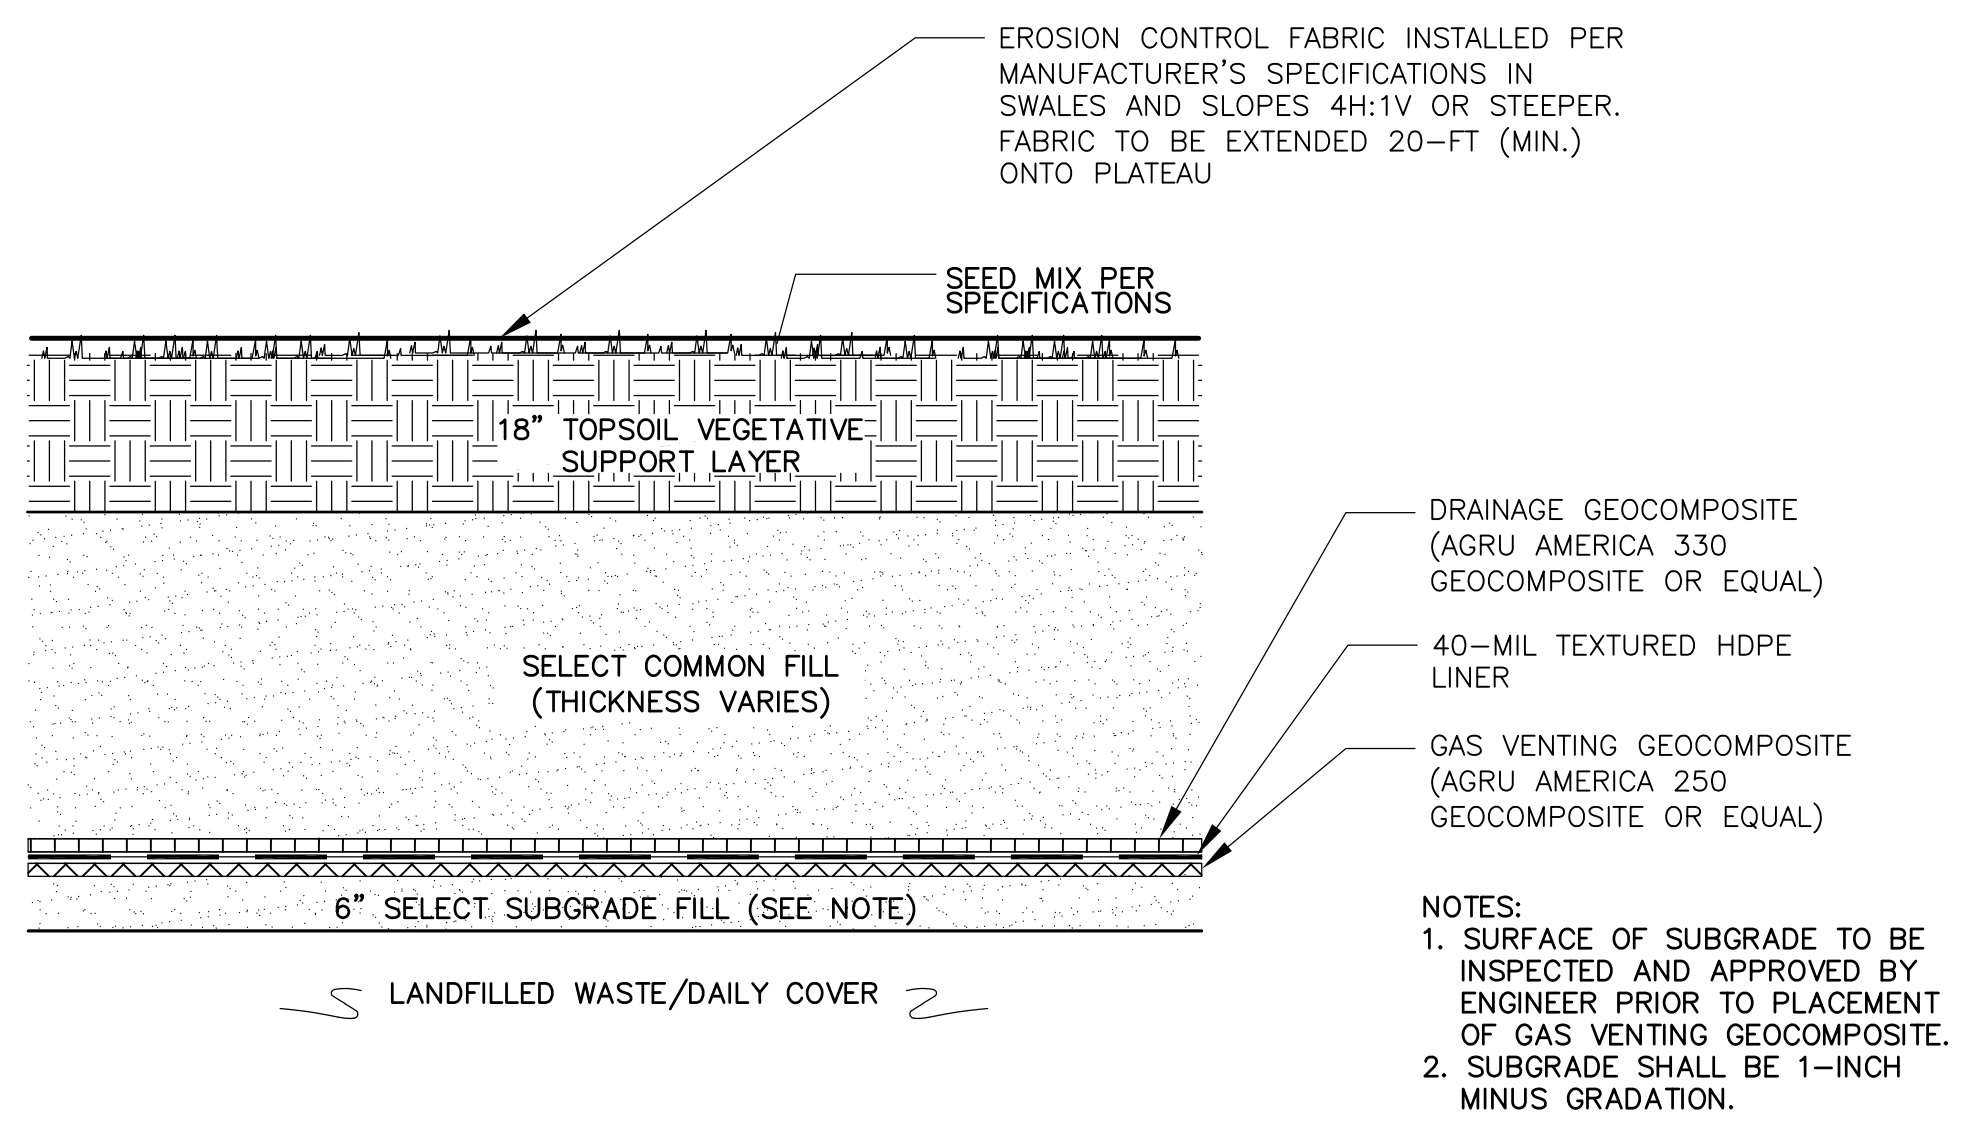


TYPICAL VEGETATED CAP CROSS SECTION—PLANTING AND FIELD AREAS—NORTHERN MOUND
DETAIL 2
N.T.S.

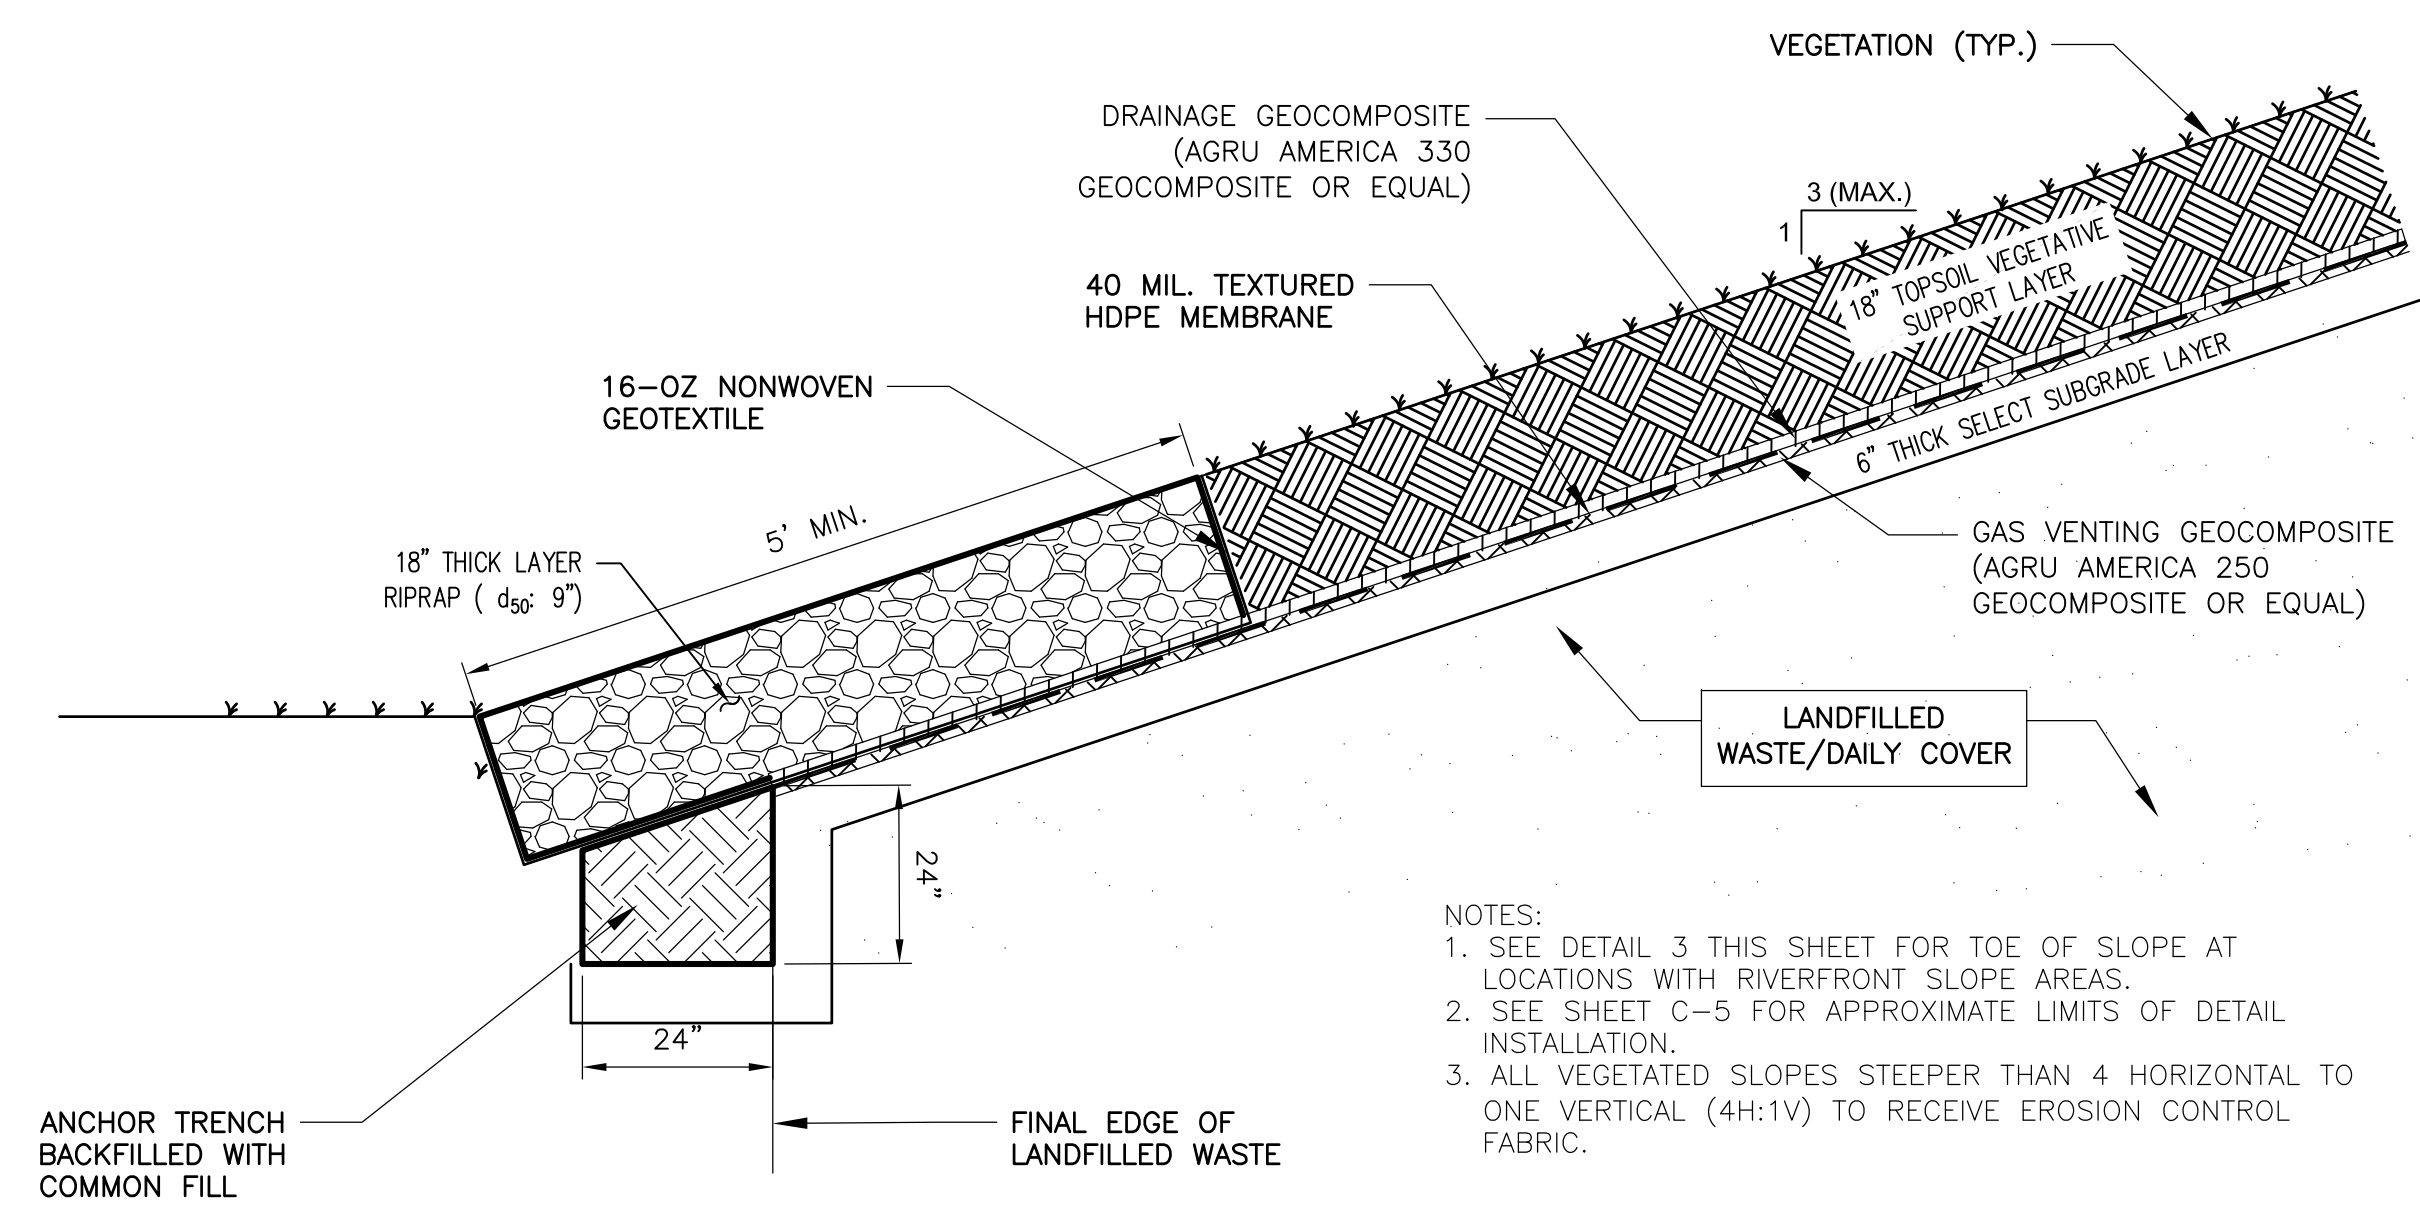

TYPICAL FINAL CAP SYSTEM TOE OF SLOPE ANCHORING—NON RIVERFRONT AREAS— NORTHERN MOUND
DETAIL 4
SCALE: NTS

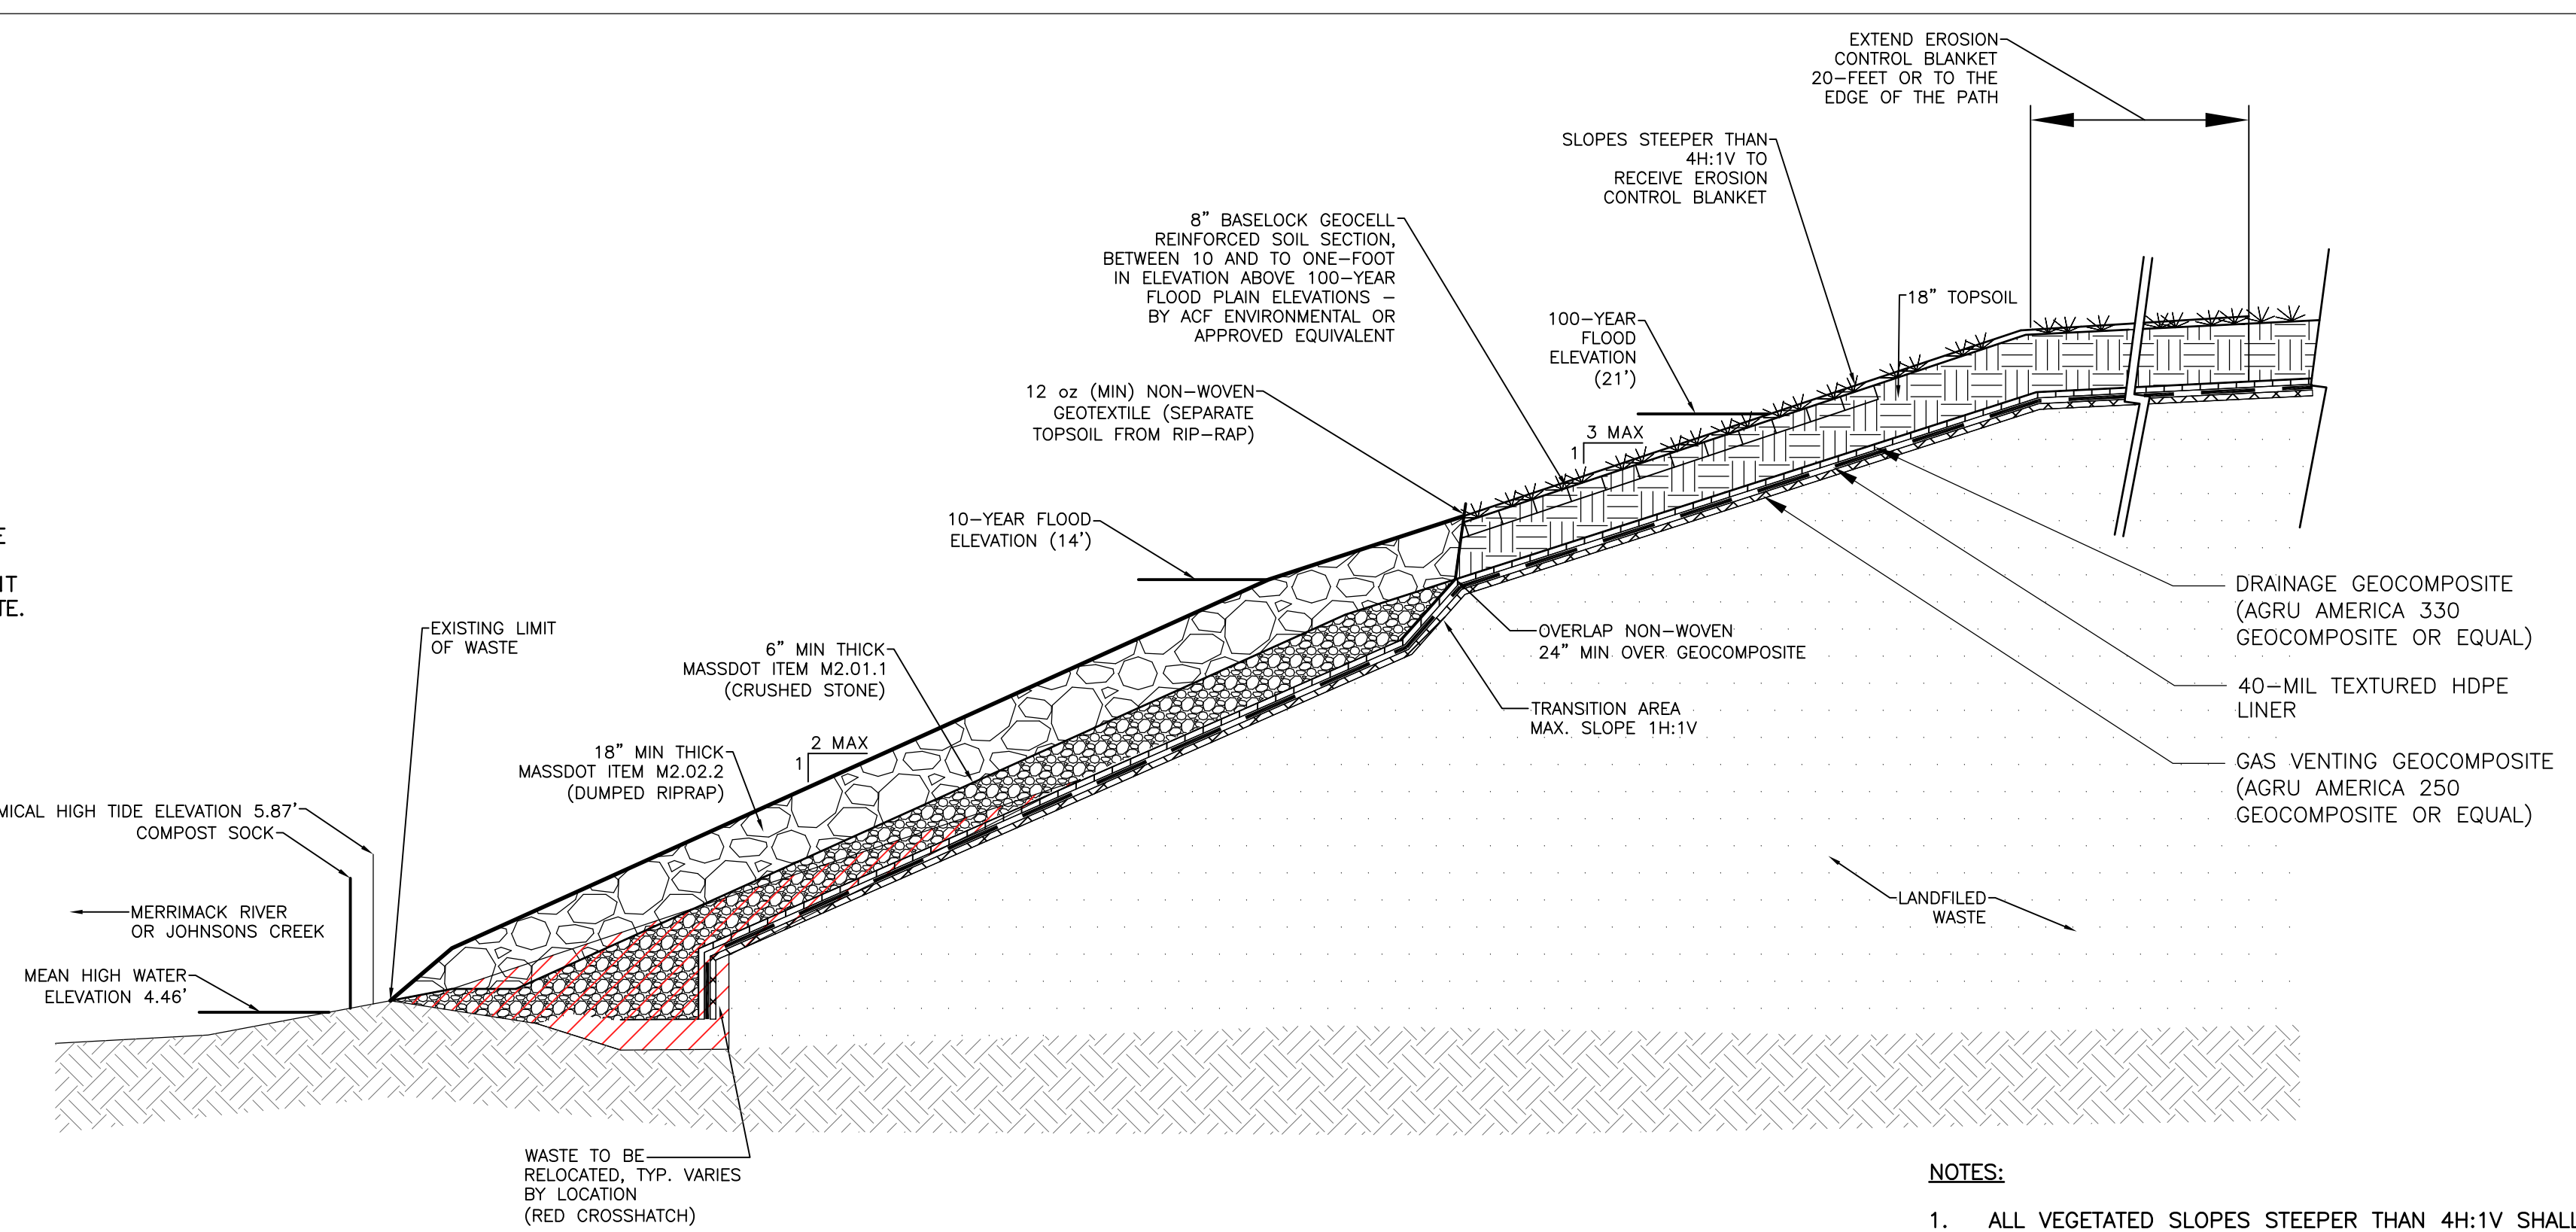

PROPOSED EDGE OF LANDFILL CAP ALONG RIVERFRONT AREAS—NORTHERN MOUND
DETAIL 3
N.T.S.

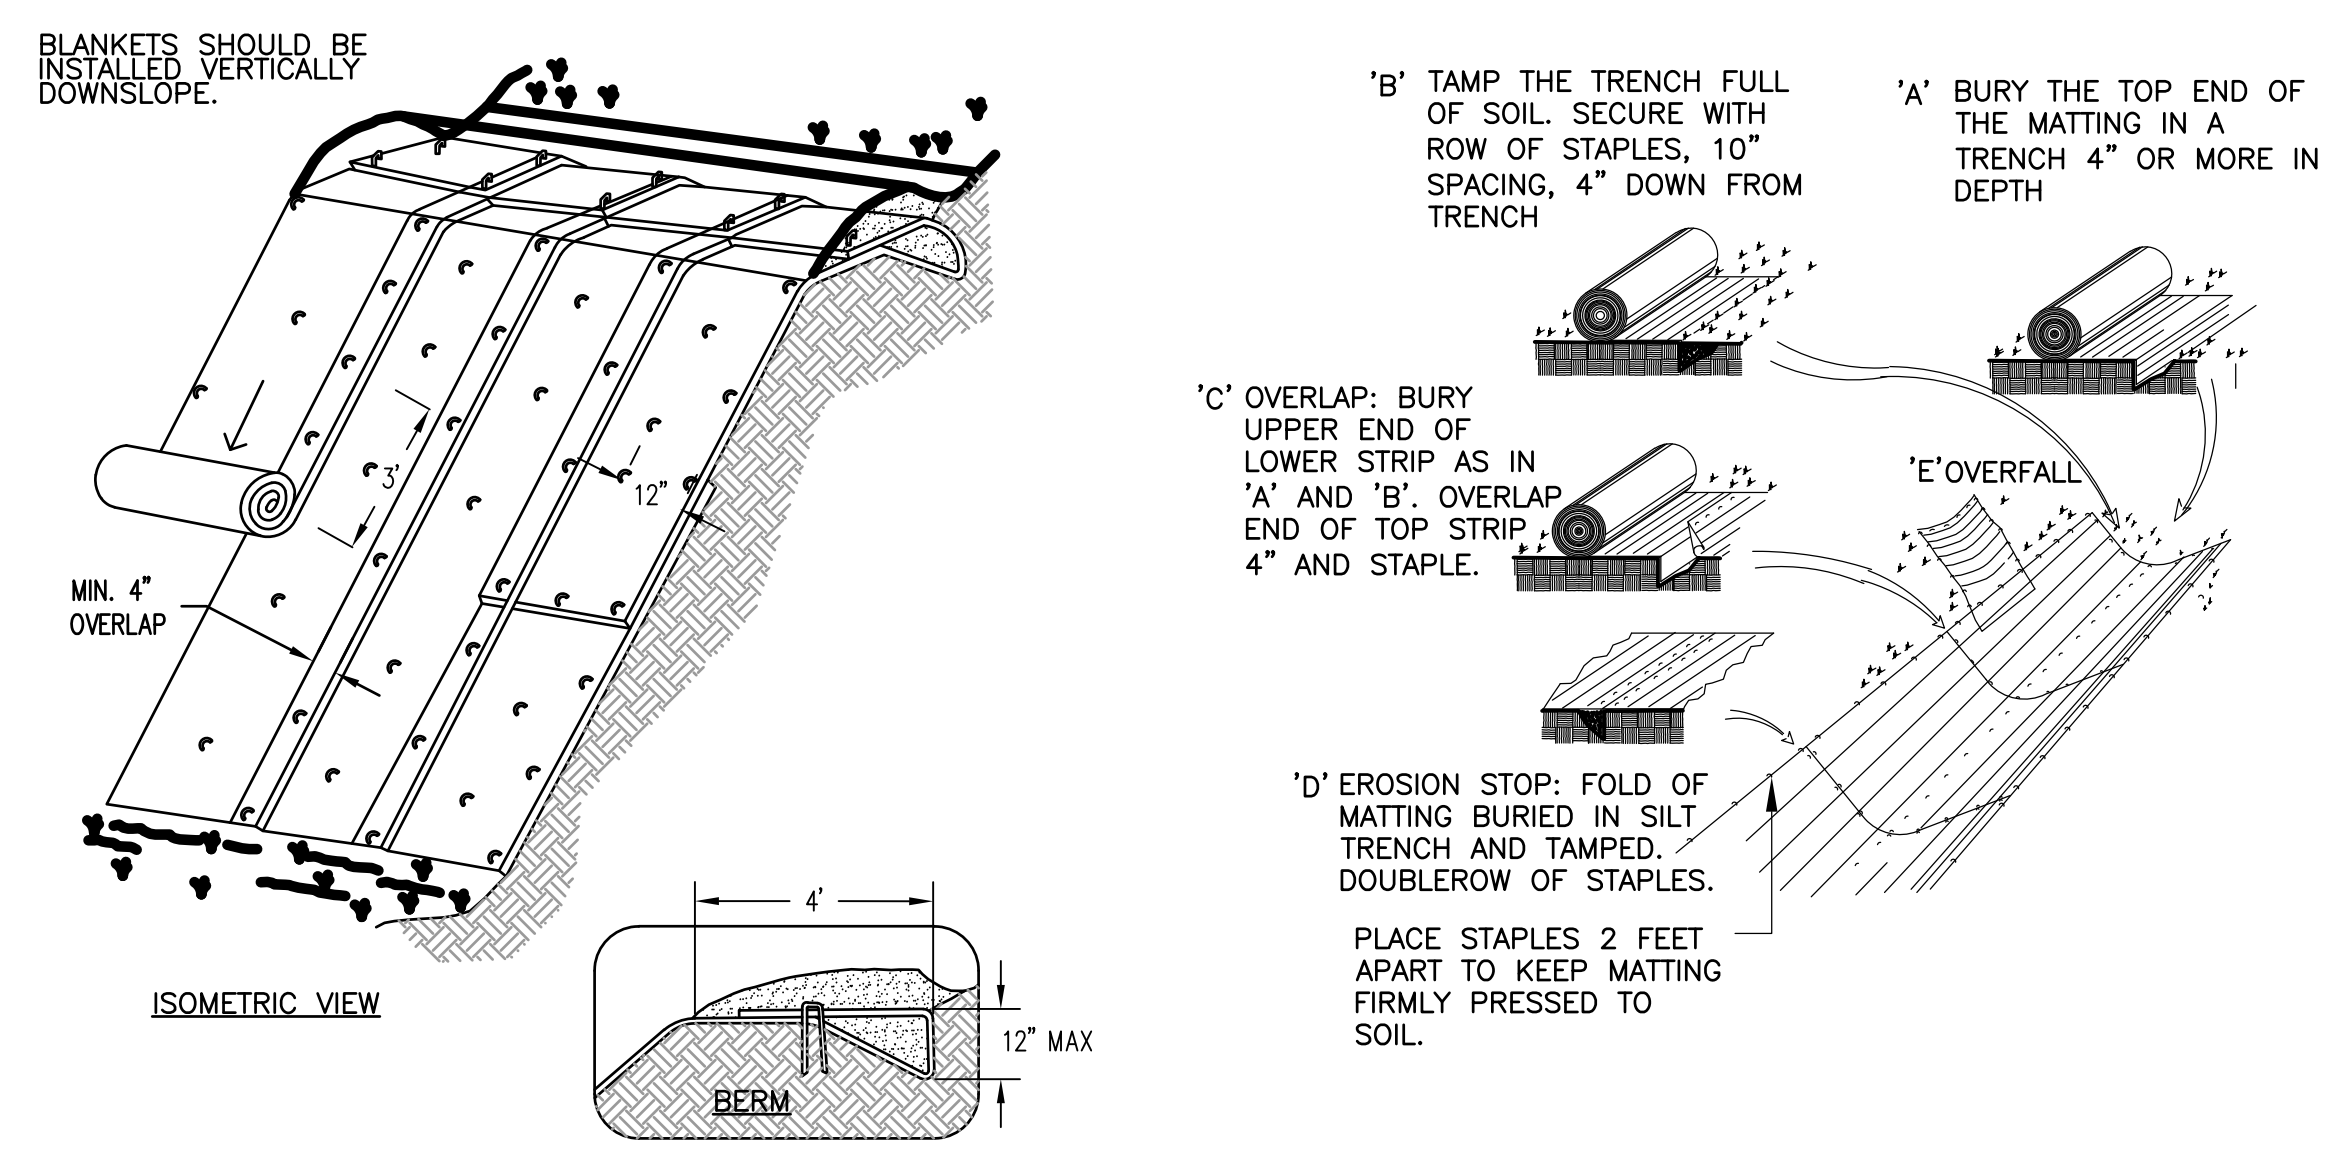

EROSION CONTROL BLANKET—ALL AREAS
DETAIL 5
N.T.S.

- NOTES:
1. ALL VEGETATED SLOPES STEEPER THAN 4H:1V SHALL BE COVERED BY EROSION CONTROL BLANKET. SEE DETAIL THIS SHEET
 2. SEE APPROXIMATE LIMITS OF DETAIL ON SHEET C-5.



- NOTES:
1. ALL SLOPES STEEPER THAN 4H:1V SHALL BE COVERED BY EROSION CONTROL BLANKET.
 2. STAPLE DIMENSIONS AND SIZE PER MANUFACTURER'S SPECIFICATIONS. STAPLES SHALL NOT BE LONGER THAN 12\"/>


REVISIONS	
NO.	DESCRIPTION

Langdon Environmental LLC
404 THE HILL, PO BOX 911
PORTSMOUTH, NH 03802
(603) 875-3883

Proj. Mgr : BWH Designed : JEC Drawn : JEC Checked : BWH Scale : AS NOTED Date : OCT. 2024	DETAILS I HAVERHILL LANDFILL—NORTHERN MOUND & LOT 26 ASH AREA HAVERHILL MASSACHUSETTS
Proj. No. Dwg. No.	D-1


D-2

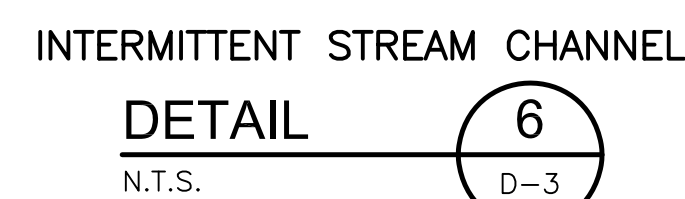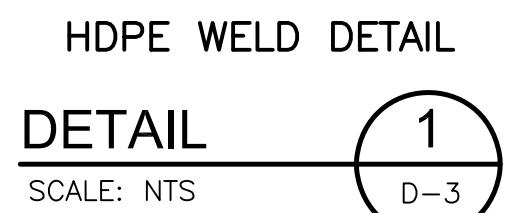

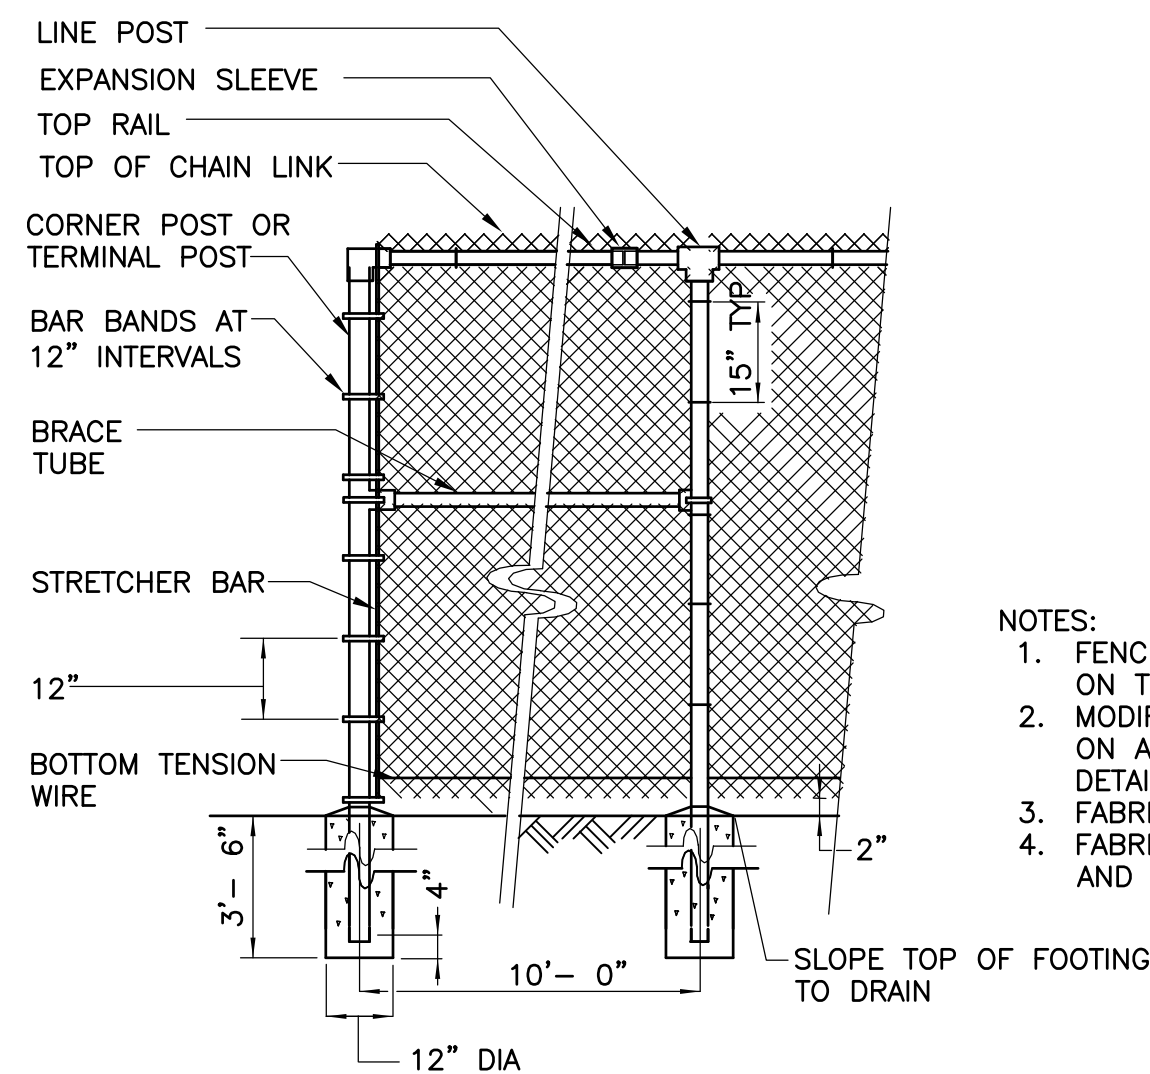


CHAIN LINK FENCE
DETAIL 1
NOT TO SCALE

- NOTES:
1. FENCE HEIGHT SHALL BE AS INDICATED ON THE PLANS.
 2. MODIFIED FENCE FOOTING SHALL BE USED ON ANY FENCE LOCATED ON CAP. SEE DETAIL 5 THIS SHEET
 3. FABRIC SHALL BE ON OUTSIDE OF FENCE.
 4. FABRIC SHALL BE KNUCKLED ALONG TOP AND BOTTOM EDGES.

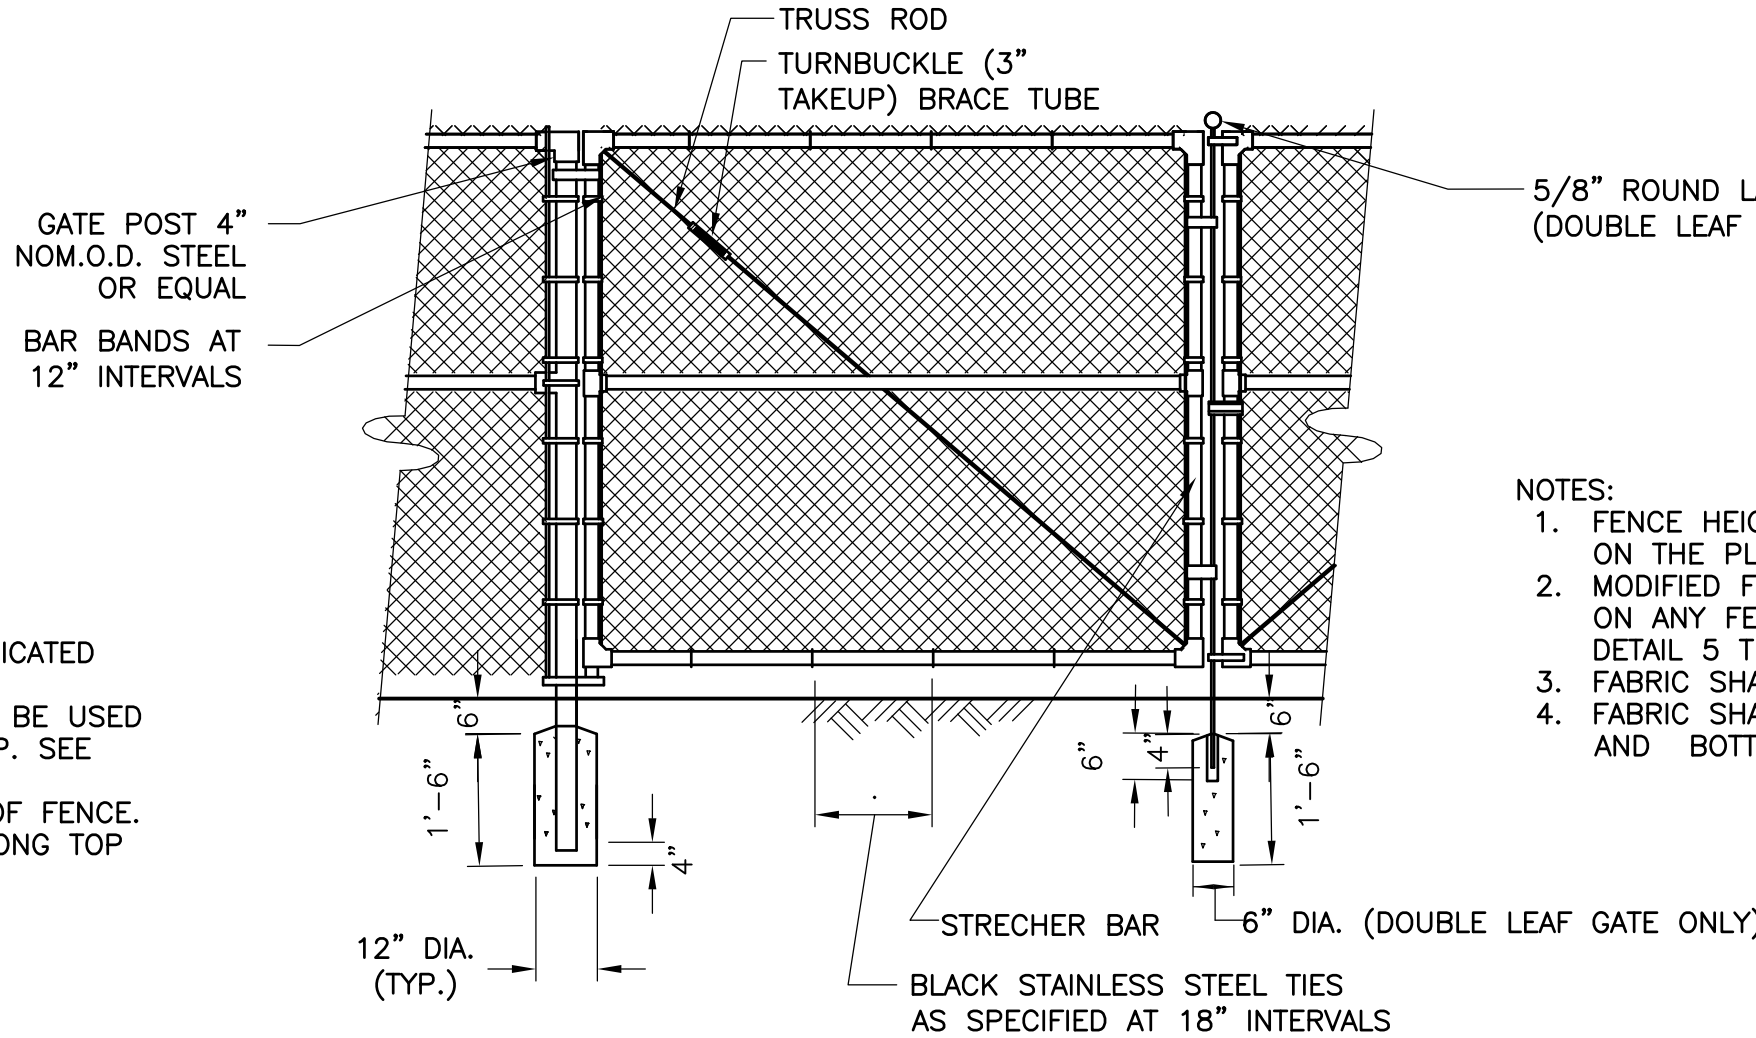

CHAIN LINK FENCE-LEAF SWING GATE
DETAIL 2
NOT TO SCALE

- NOTES:
1. FENCE HEIGHT SHALL BE AS INDICATED ON THE PLANS.
 2. MODIFIED FENCE FOOTING SHALL BE USED ON ANY FENCE LOCATED ON CAP. SEE DETAIL 5 THIS SHEET
 3. FABRIC SHALL BE ON OUTSIDE OF FENCE.
 4. FABRIC SHALL BE KNUCKLED ALONG TOP AND BOTTOM EDGES.

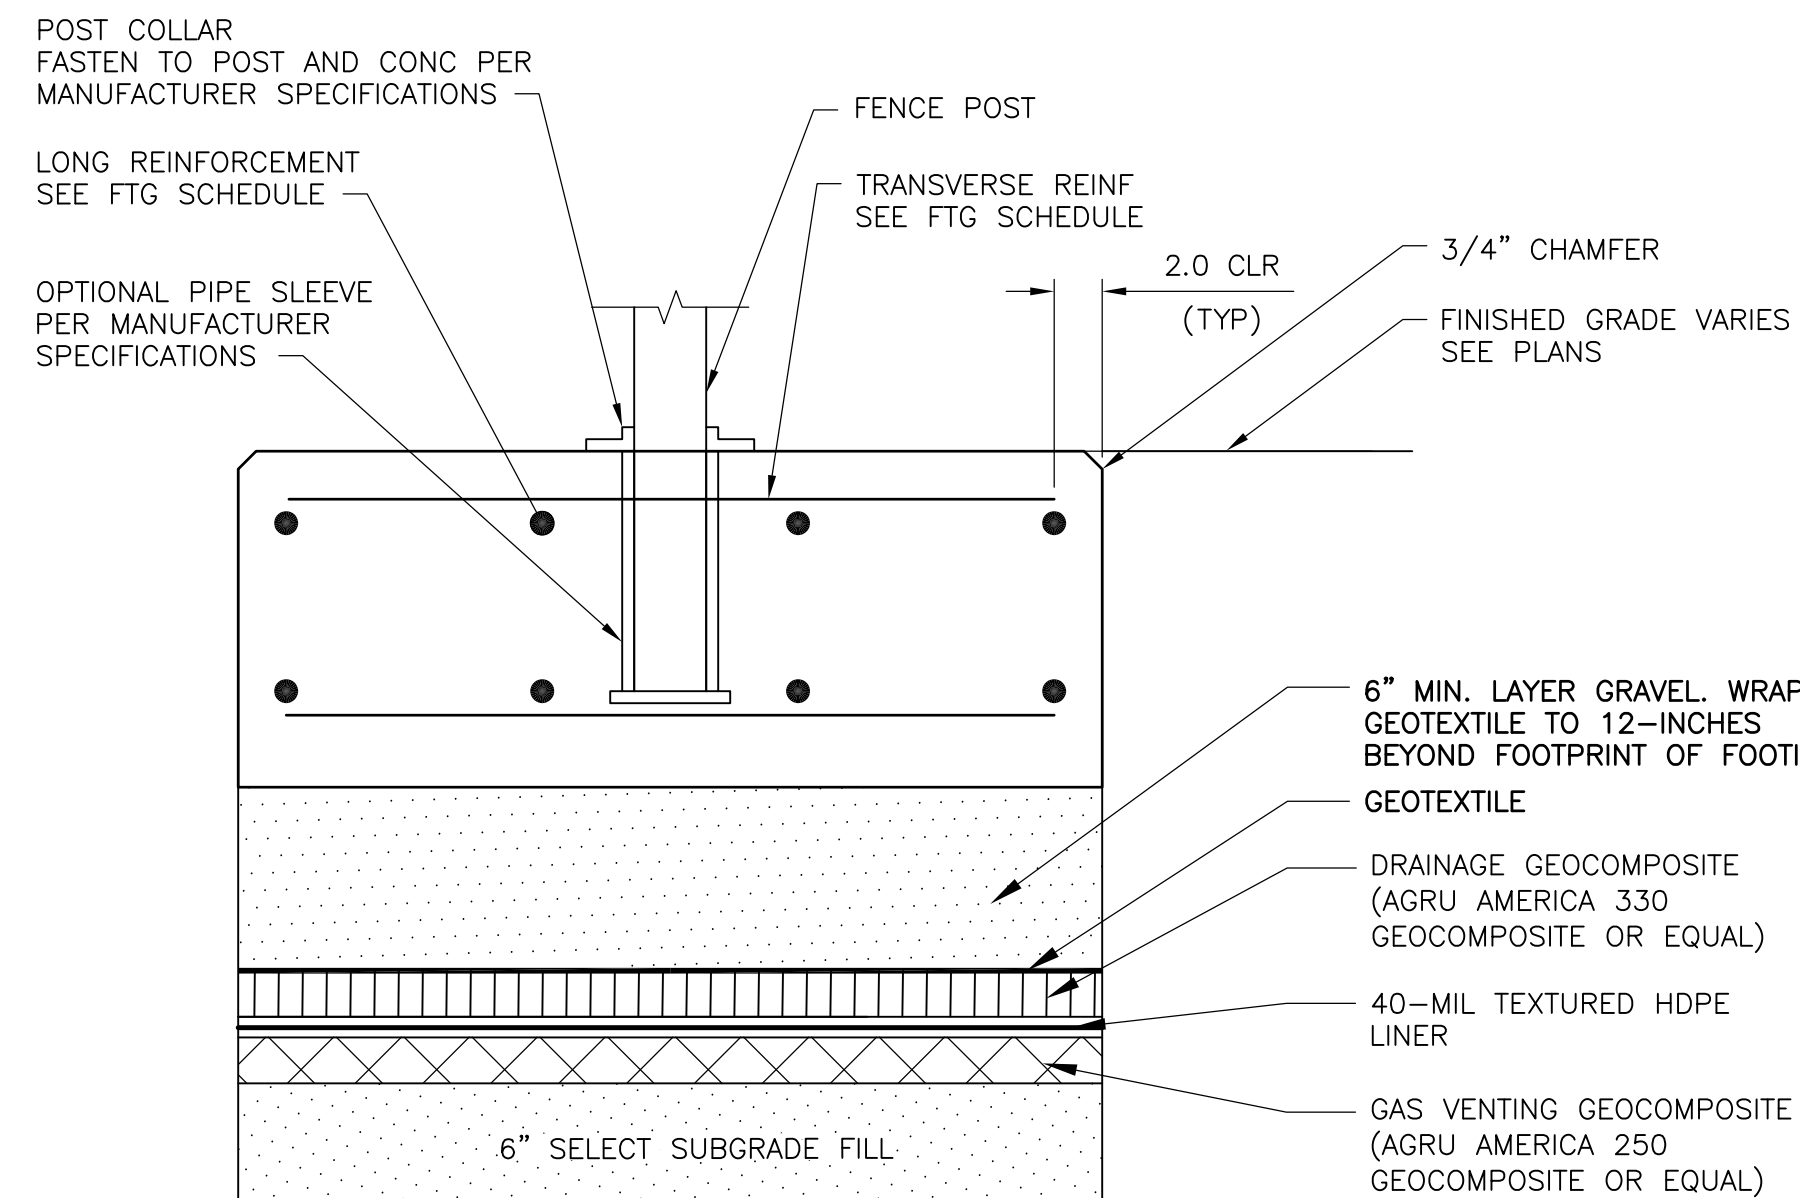


MODIFIED FENCE FOOTING SCHEDULE				
	FOOTING HEIGHT	FOOTING WIDTH	LONGITUDINAL REINFORCEMENT	TRANSVERSE REINFORCEMENT
4'-0" FENCE	1'-2"	2'-0"	2-#4 T&B	#4@12
6'-0" FENCE	1'-2"	3'-6"	4-#4 T&B	#4@12


MODIFIED FENCE FOOTING ON TOP OF FML CAP

SECTION 4
NOT TO SCALE


- NOTE:
1. MODIFIED FOOTINGS SHALL BE USED IN LOCATIONS WHERE FENCE IS TO BE INSTALLED ABOVE CAPPED AREAS WITH LESS THAN 4'-FT. COVER OVER DRAINAGE GEOCOMPOSITE LOCATIONS TO BE CONFIRMED BY CONTRACTOR.

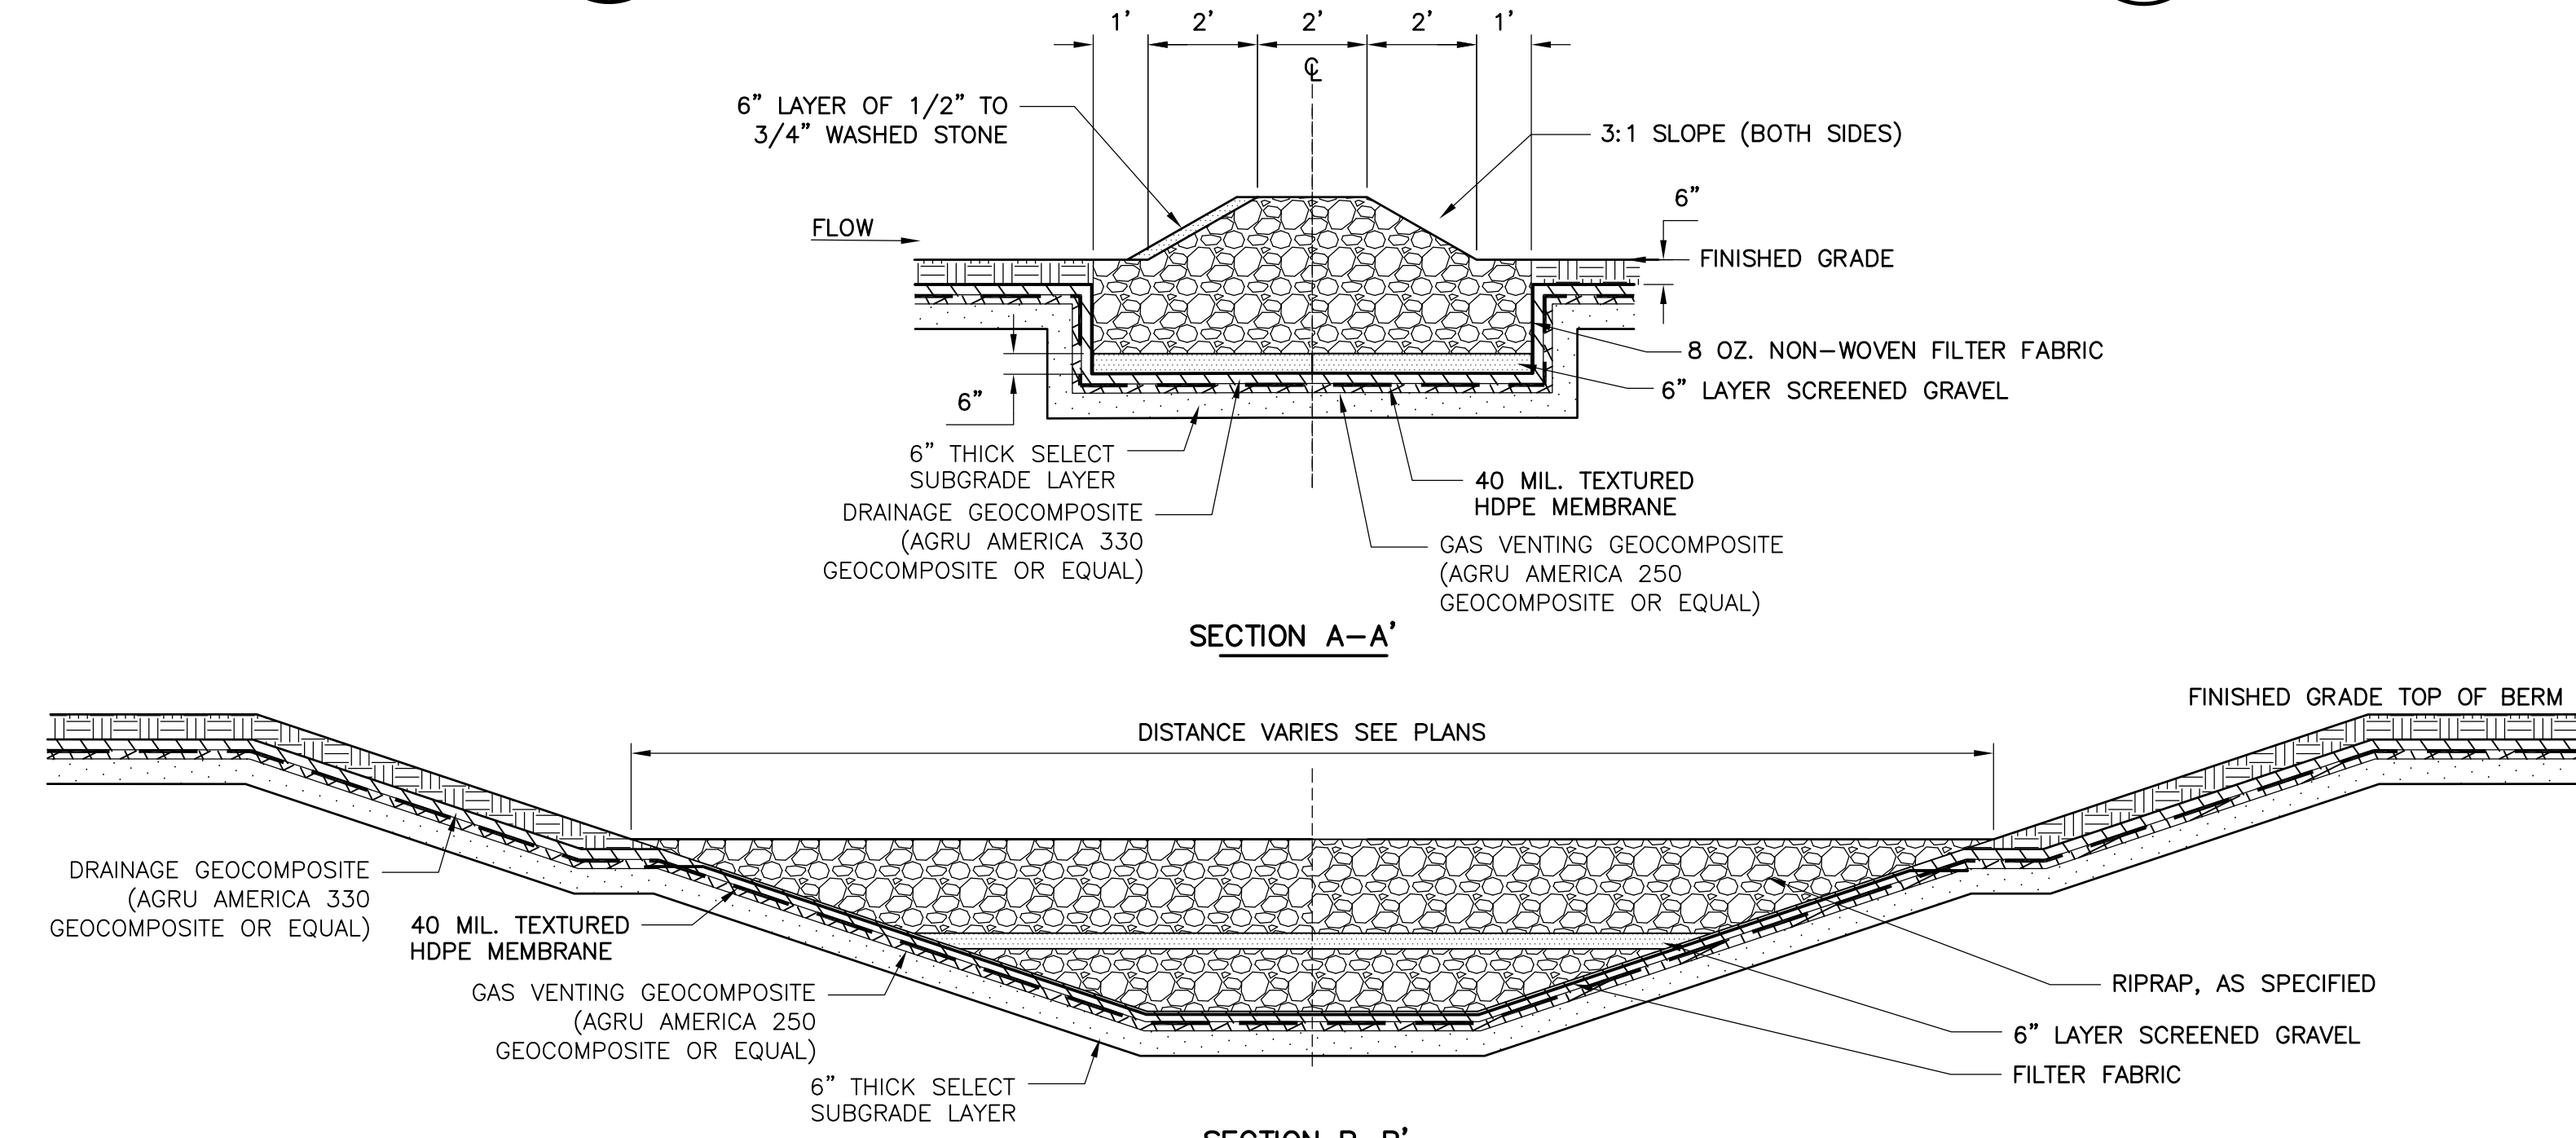

SECTION B-B'
FOREBAY
DETAIL 3
SCALE: NTS

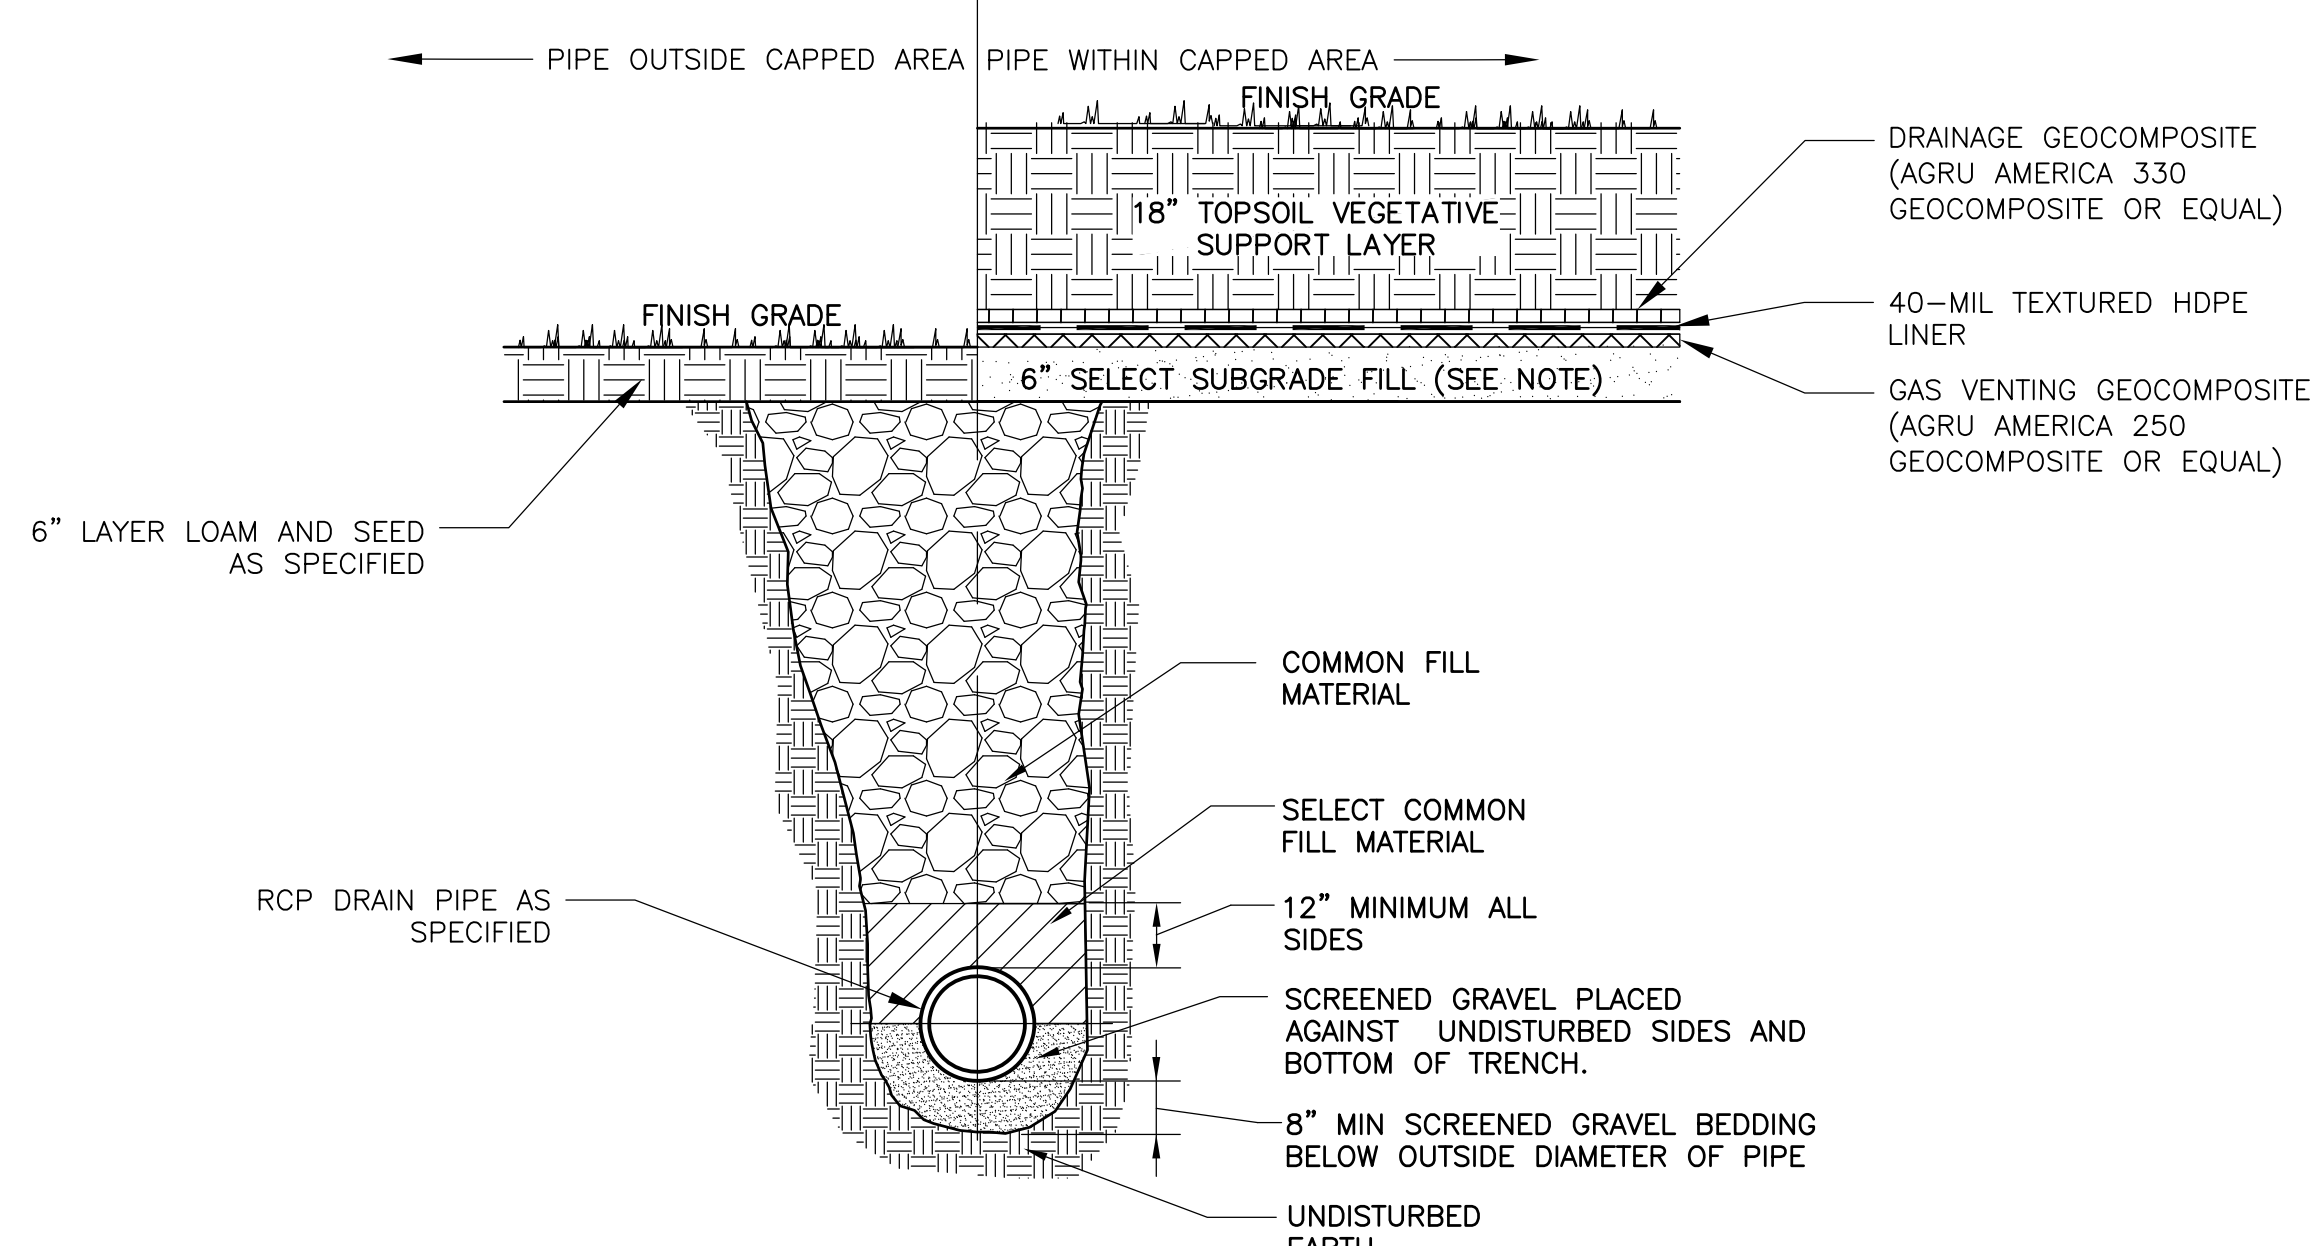

PIPE TRENCH DETAIL
DETAIL 5
NOT TO SCALE

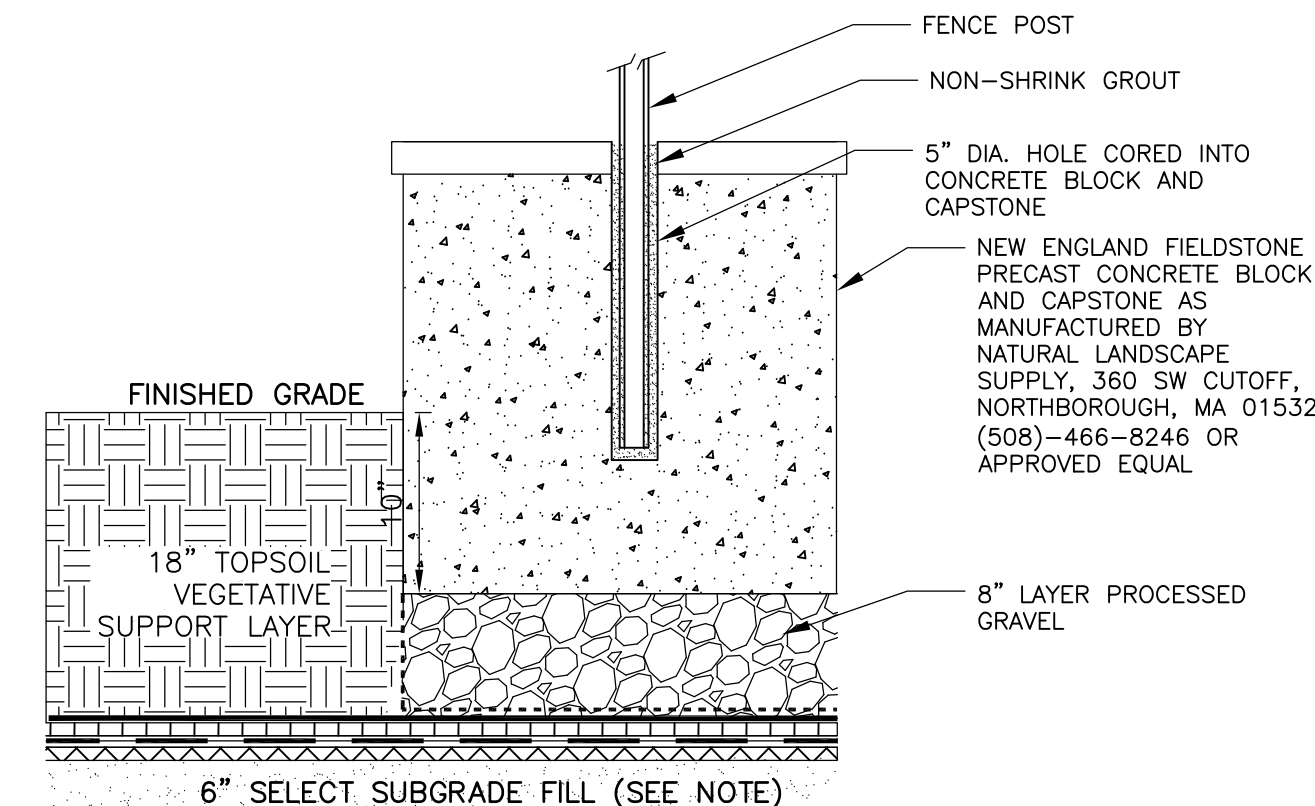

FENCE ON PRECAST CONCRETE BLOCK
DETAIL 6
N.T.S.



Langdon
Environmental LLC

404 THE HILL, PO BOX 911
PORTSMOUTH, NH 03802
(603) 875-3883

Proj. Mgr: BWH
Designed: JEC
Drawn: JEC
Checked: BWH
Scale: AS NOTED
Date: OCT. 2024


DETAILS V

HAVERHILL LANDFILL-NORTHERN MOUND
& LOT 26 ASH AREA
HAVERHILL MASSACHUSETTS

Proj. No.


Dwg. No.

D-4

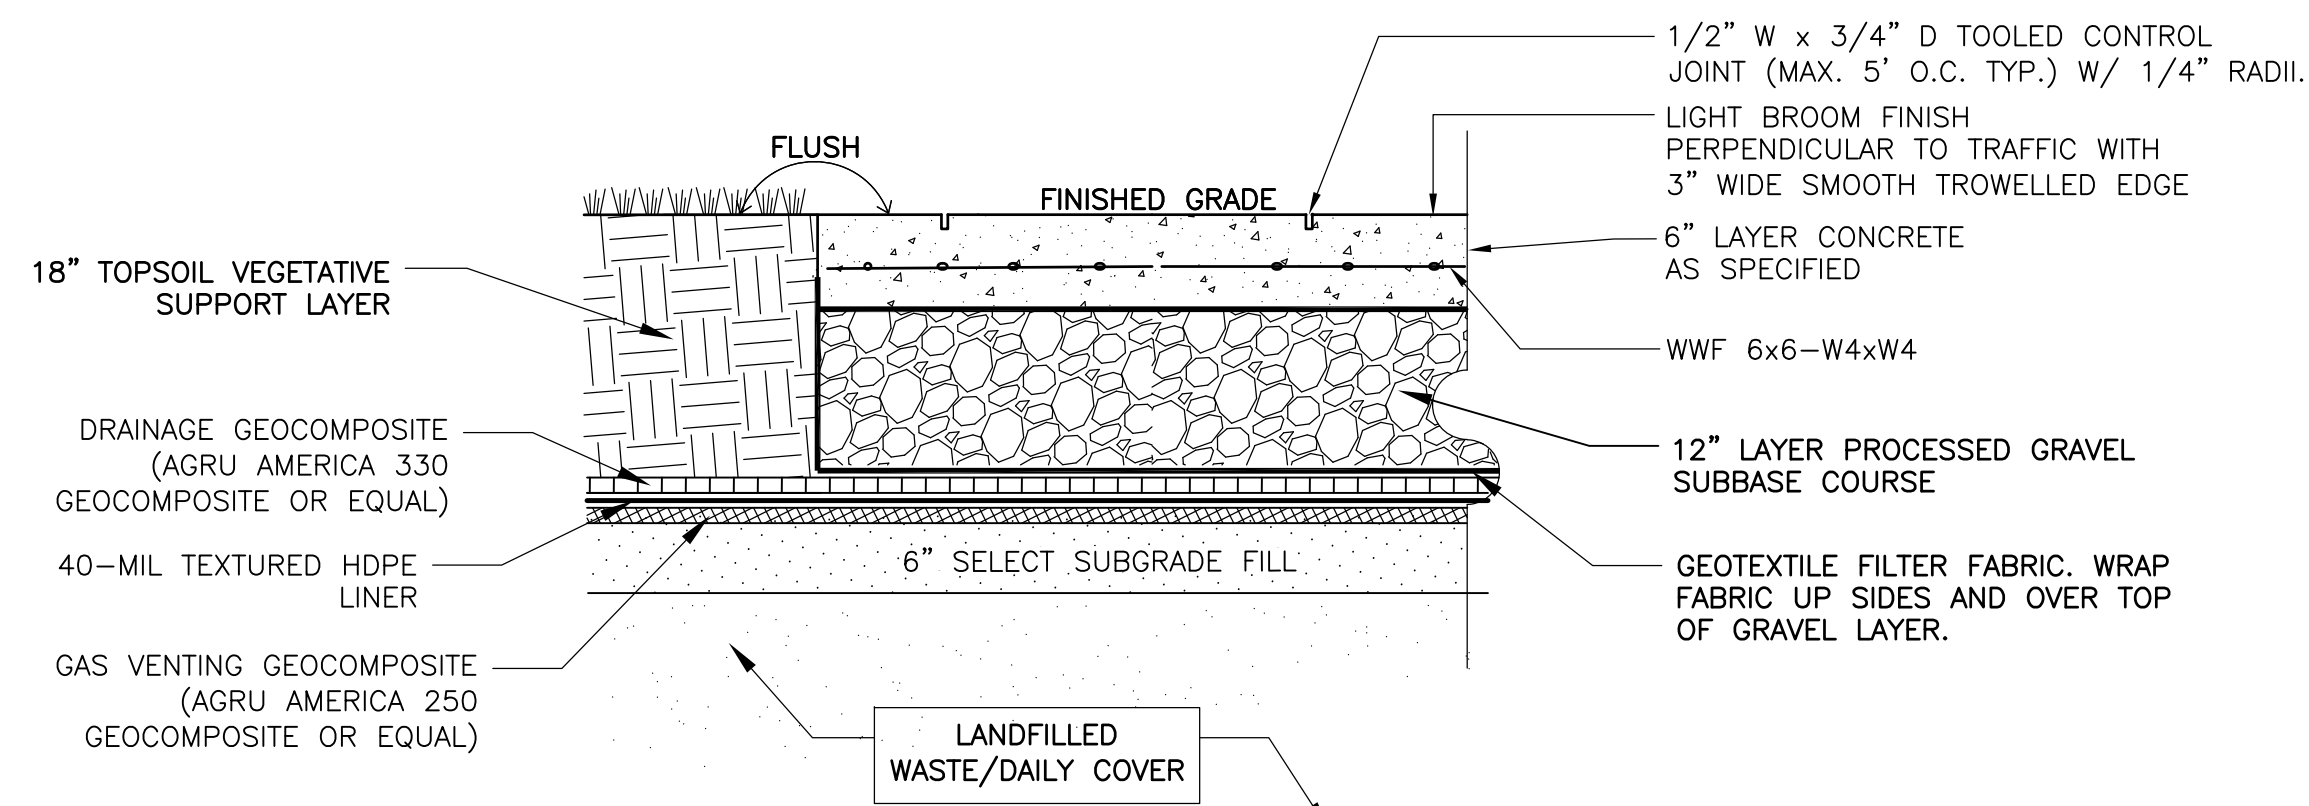


CONCRETE PAD (ON CAP)

DETAIL 1
N.T.S. D-5

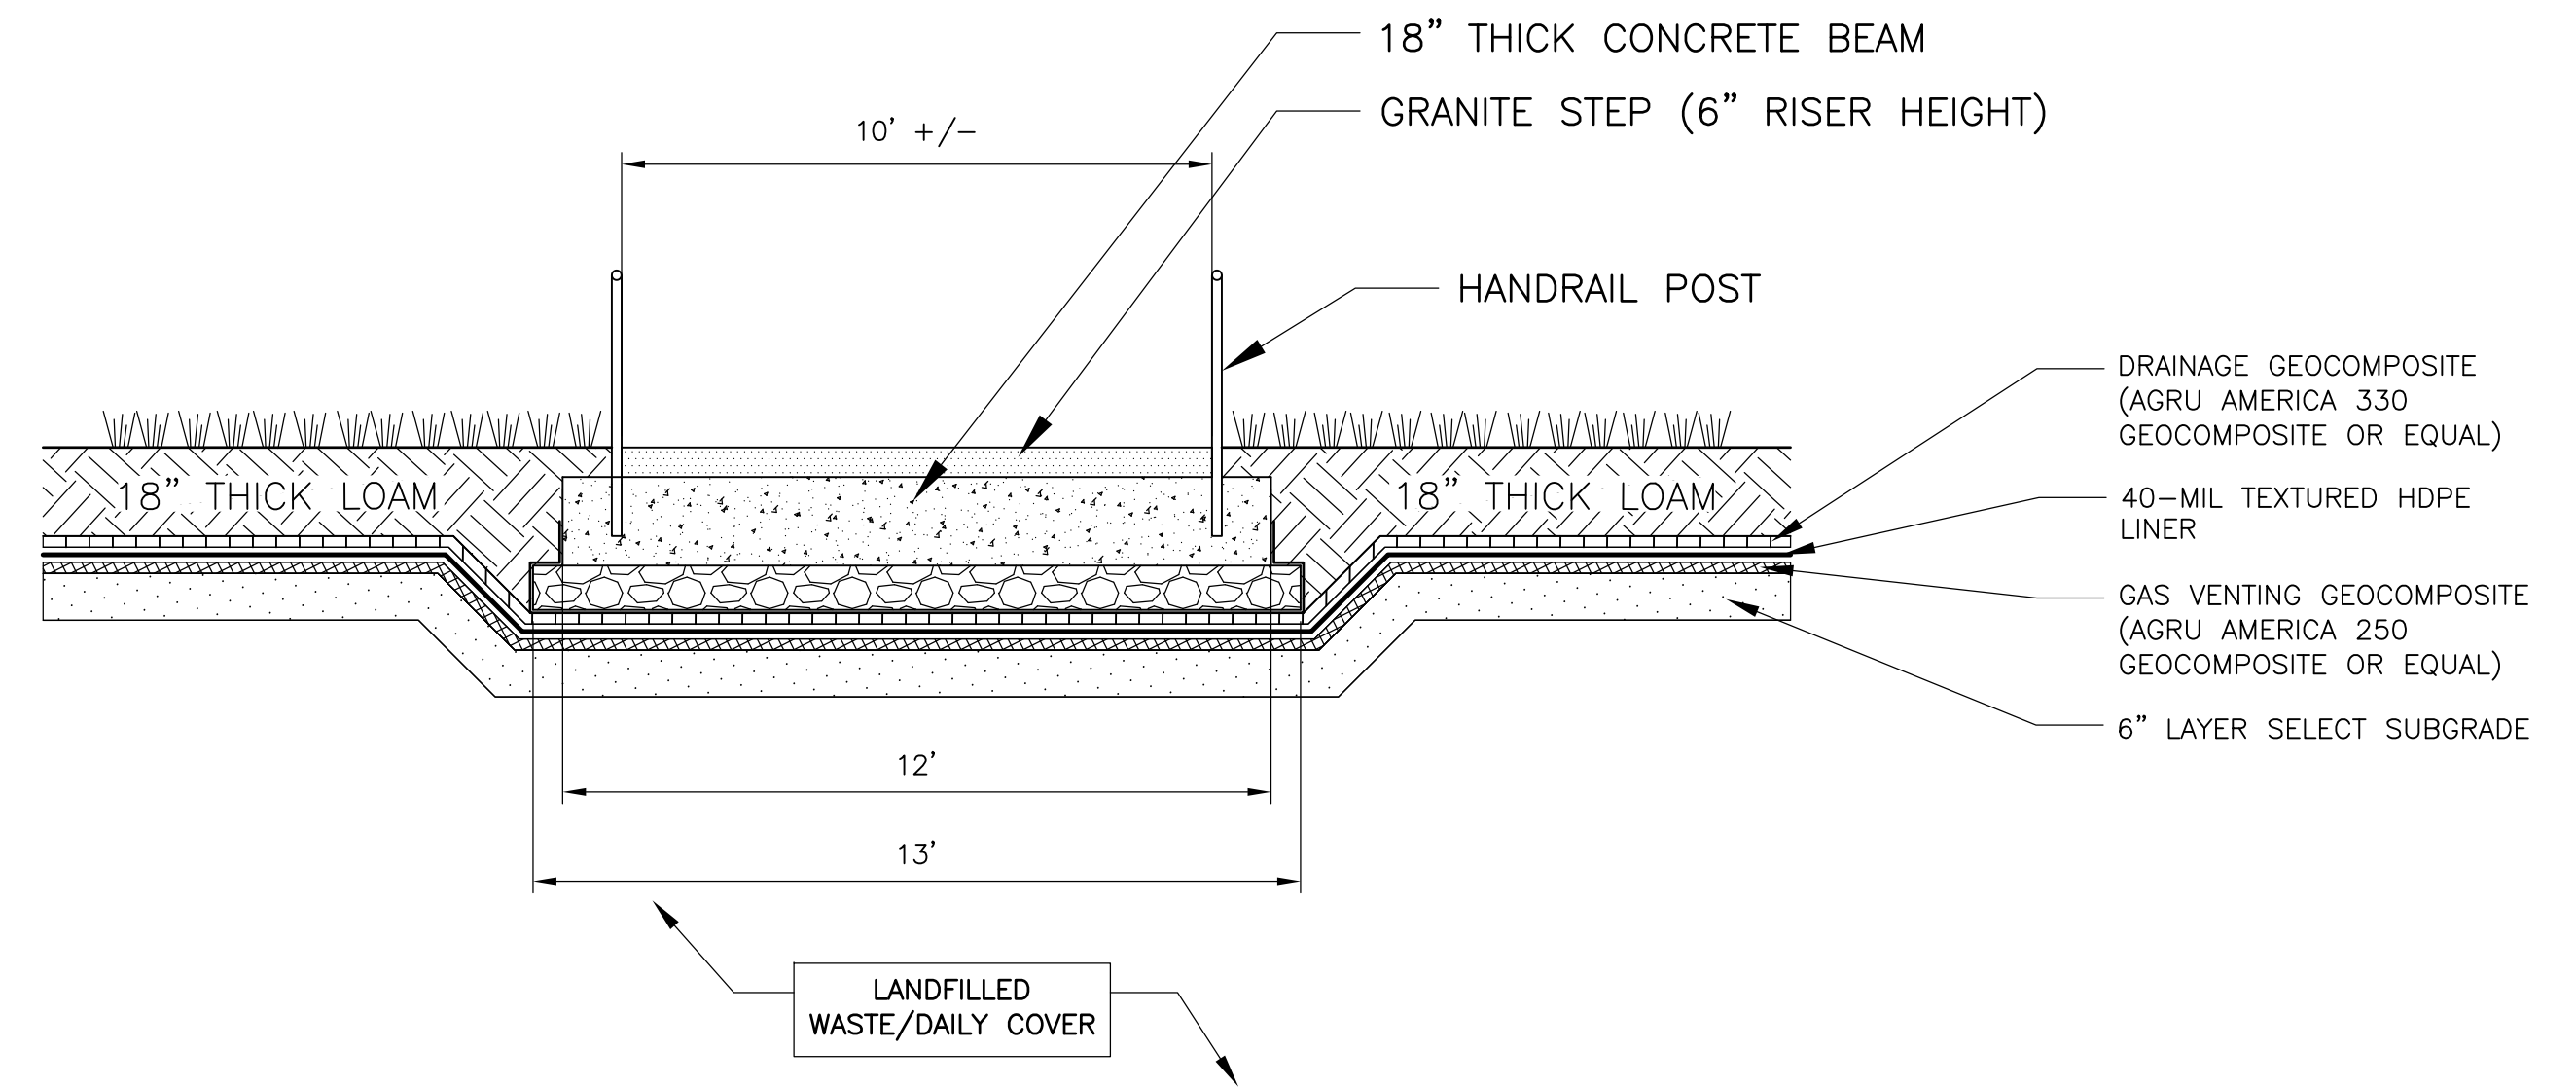


GRANITE STAIRCASE PERPENDICULAR CROSS SECTION

DETAIL 2
SCALE: NTS D-5

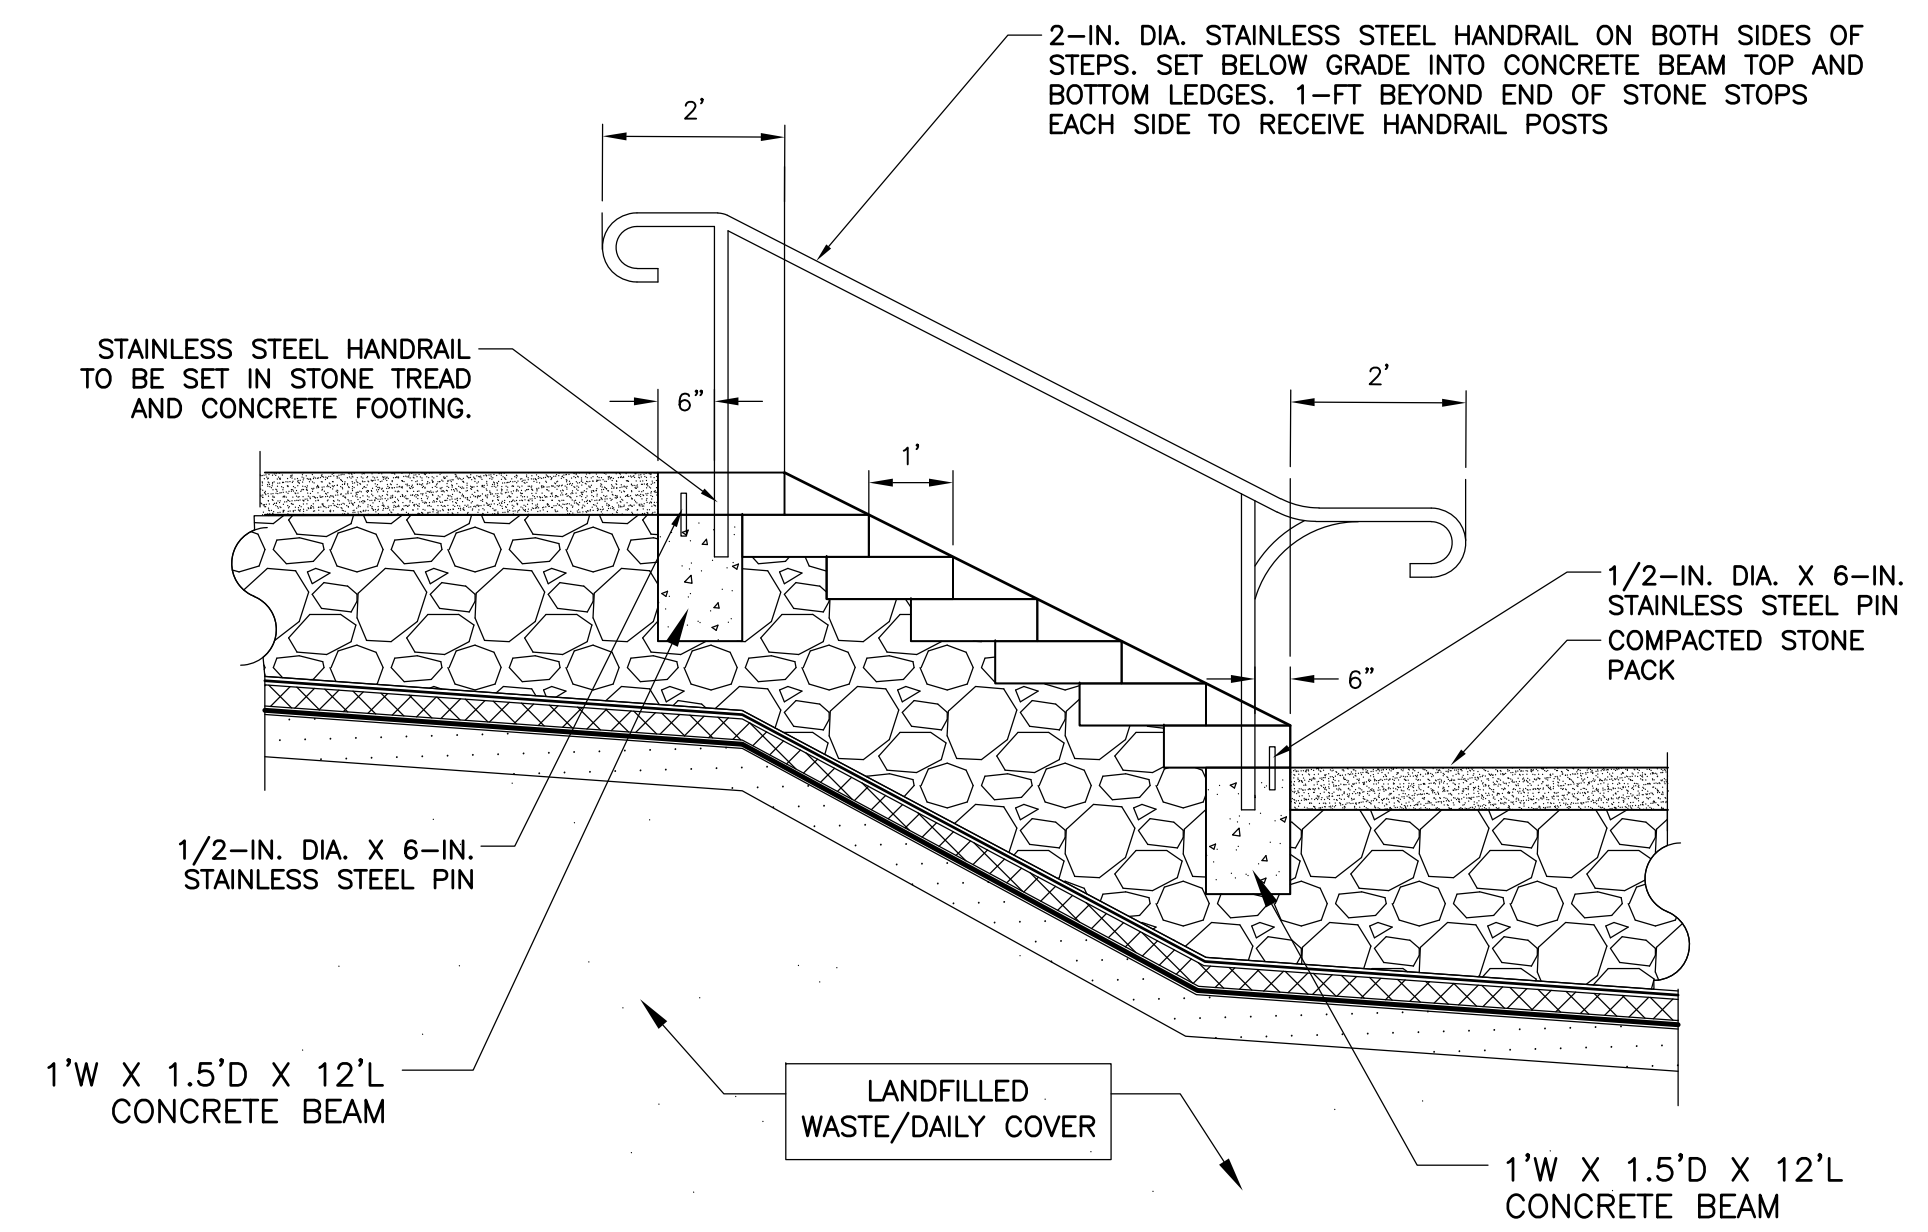

GRANITE STAIRS

DETAIL 3
SCALE: NTS D-5

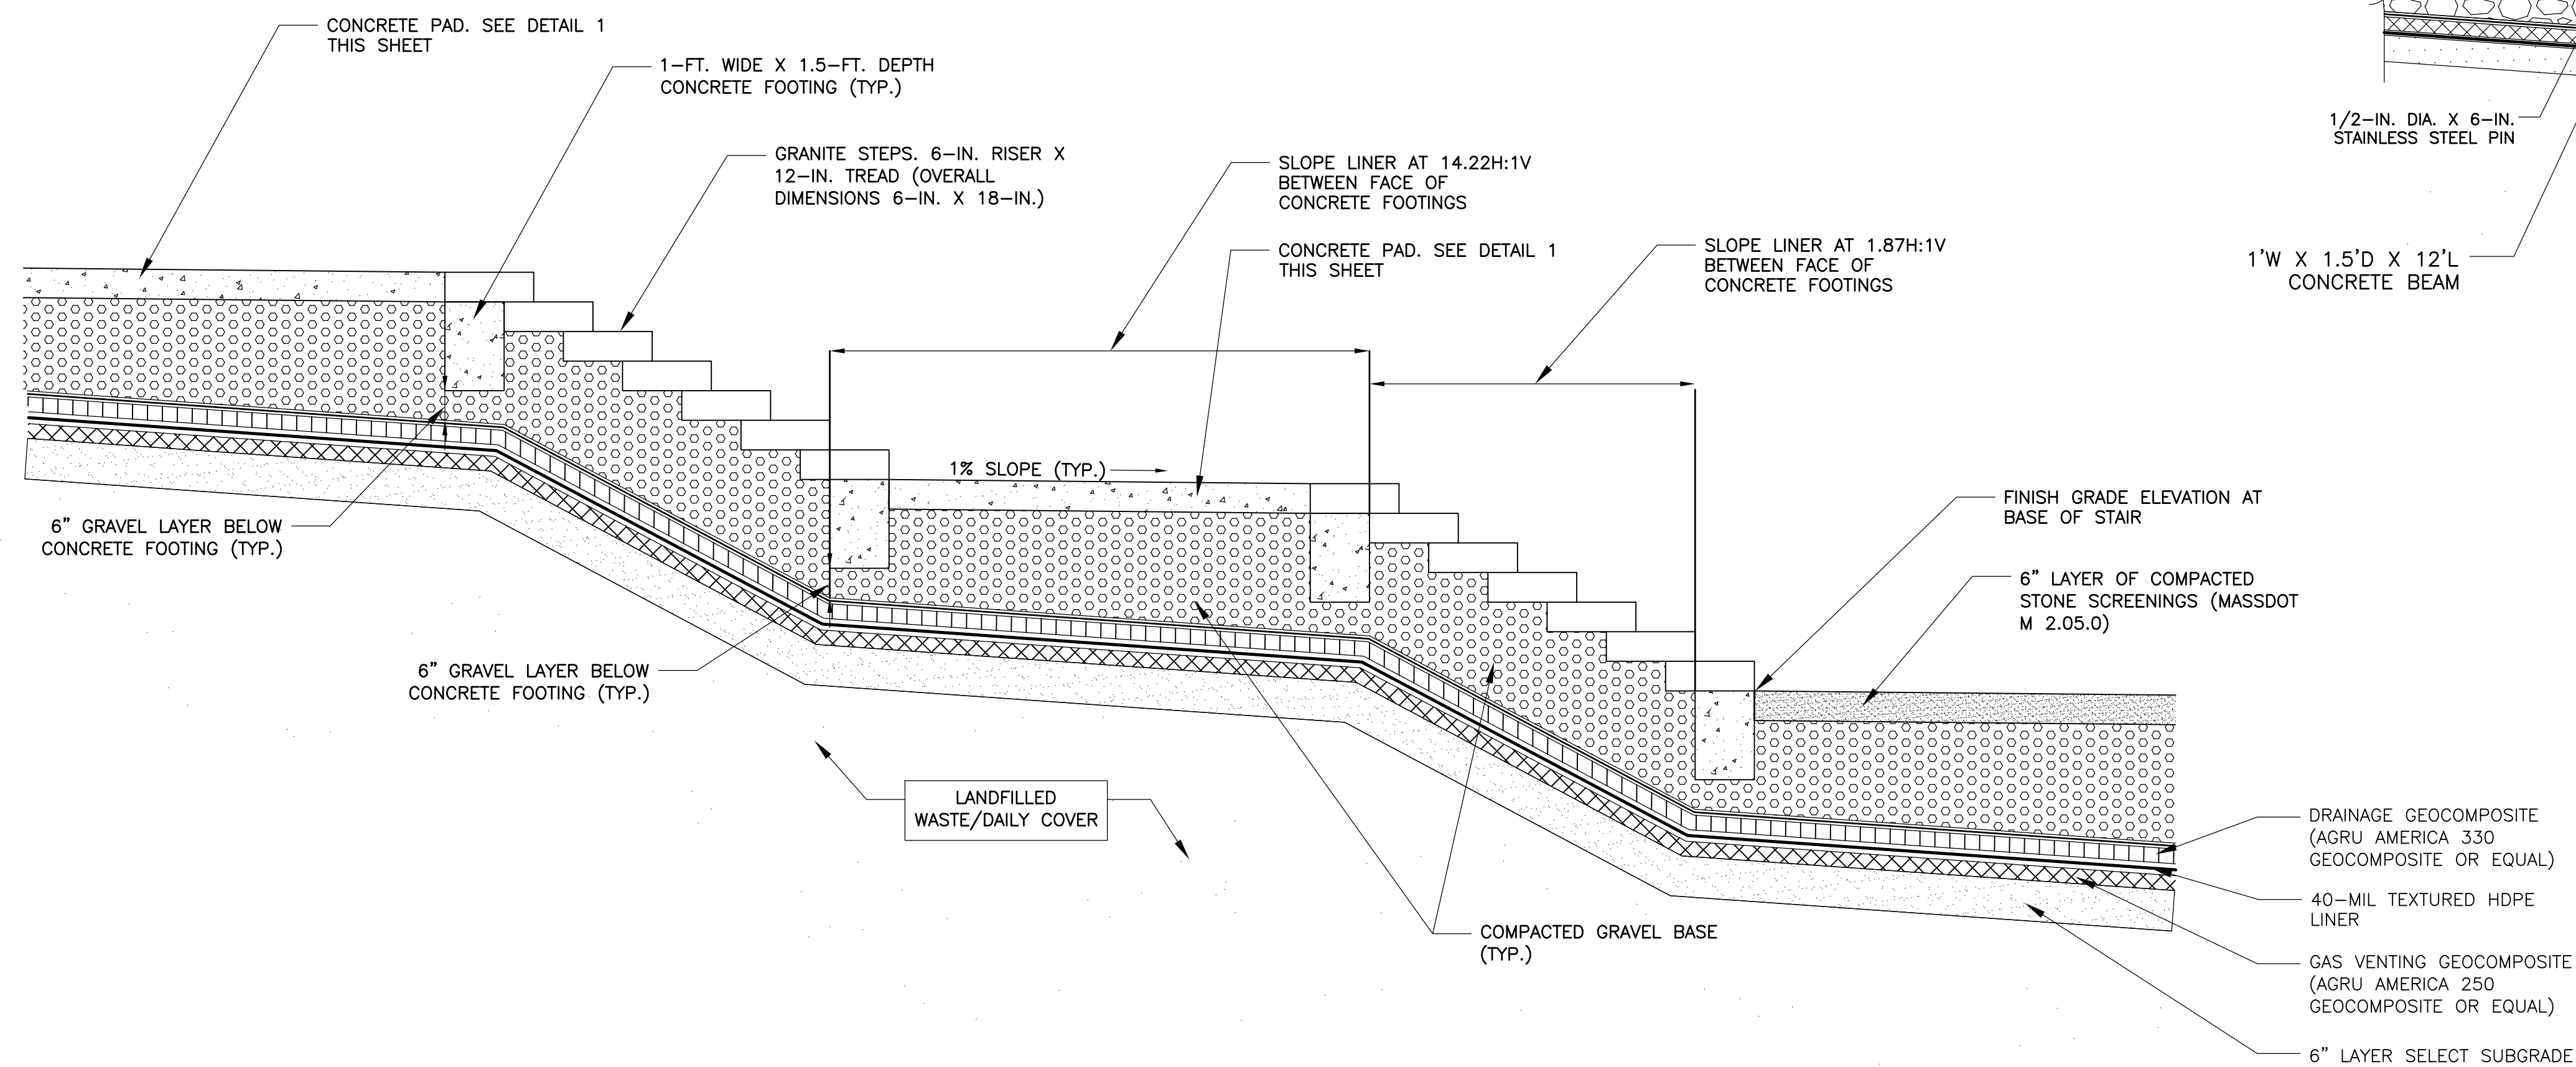

TYPICAL CROSS SECTION- GRANITE STEPS

DETAIL 4
SCALE: NTS D-5





Langdon Environmental LLC
404 THE HILL, PO BOX 911
PORTSMOUTH, NH 03802
(603) 875-3883

Proj. Mgr: BWH
Designed: JEC
Drawn: JEC
Checked: BWH
Scale: AS NOTED
Date: OCT. 2024



DETAILS V
HAVERHILL LANDFILL-NORTHERN MOUND
& LOT 26 ASH AREA
HAVERHILL MASSACHUSETTS

Proj. No.
Dwg. No.
D-5

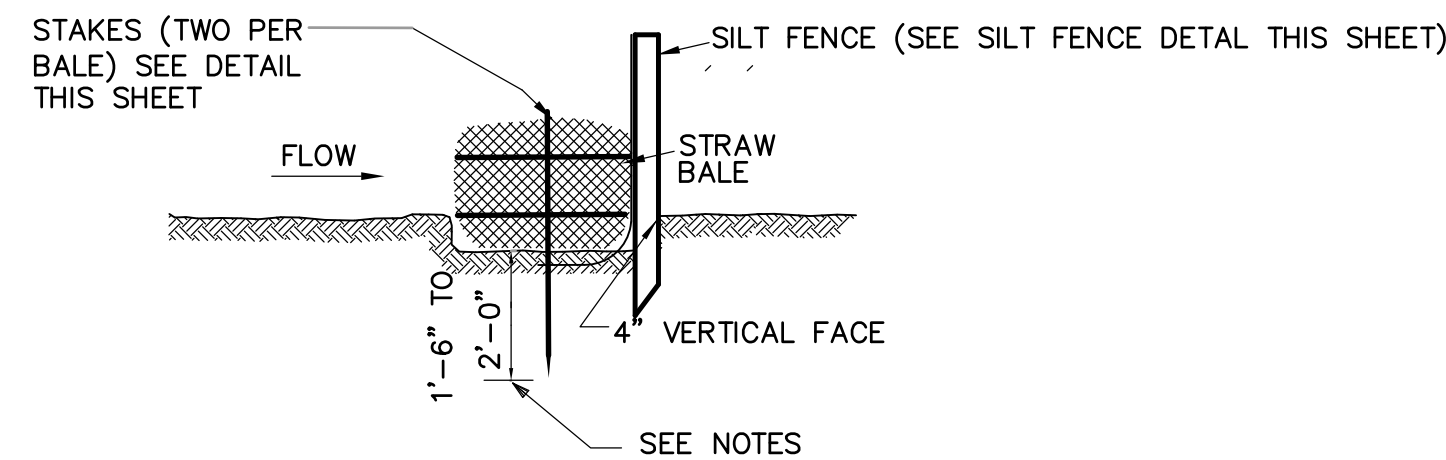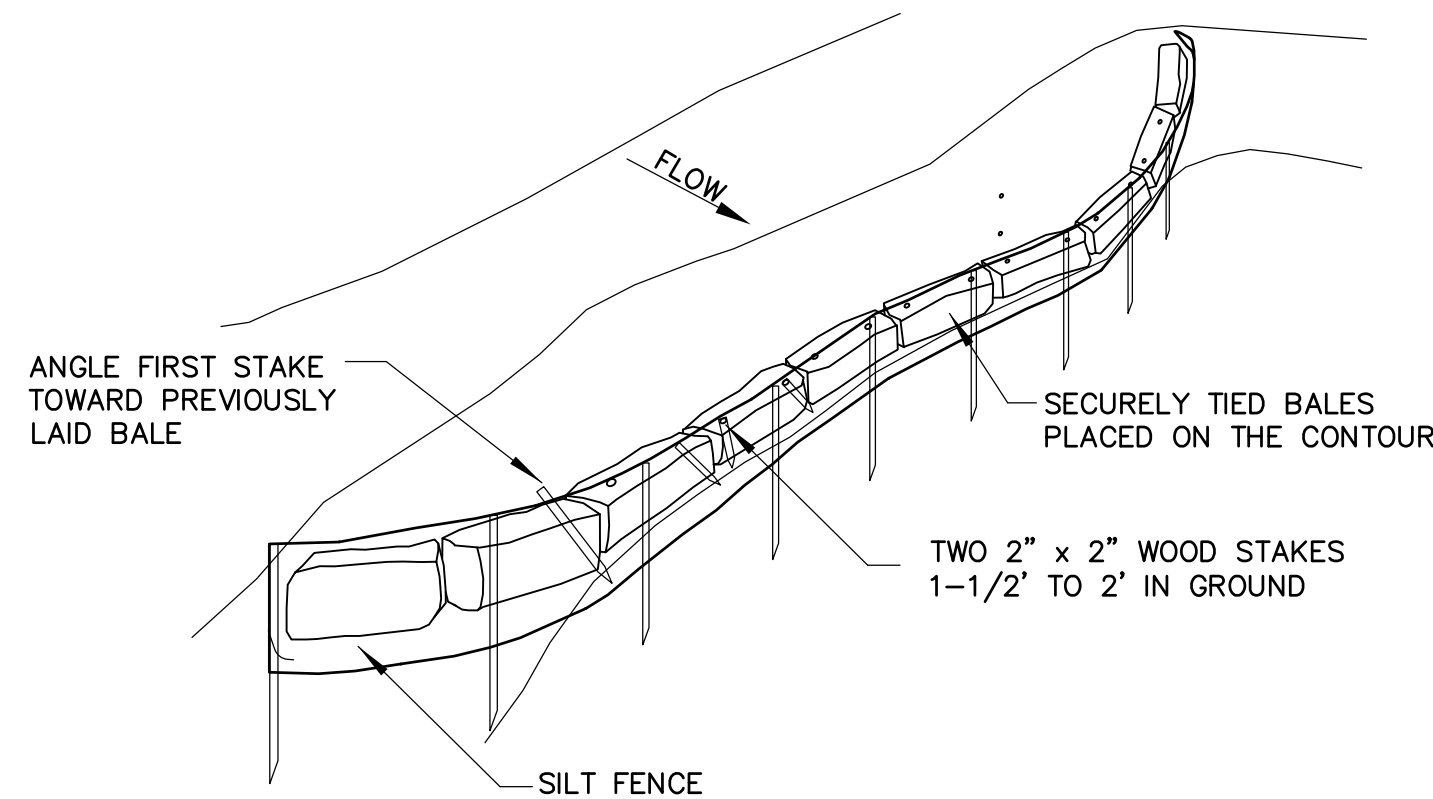


EROSION CONTROLS—LOT 26 ASH AREA

DETAIL 1
N.T.S. D-6

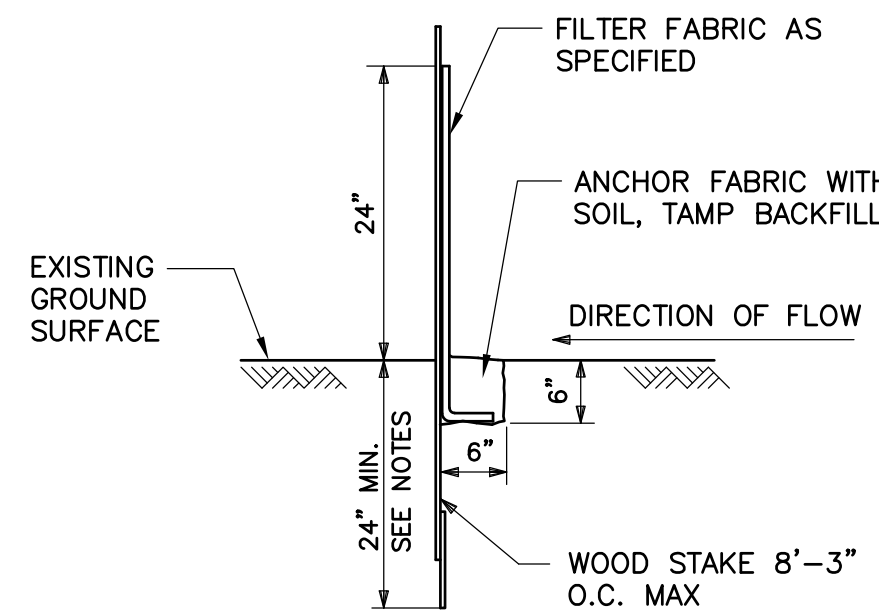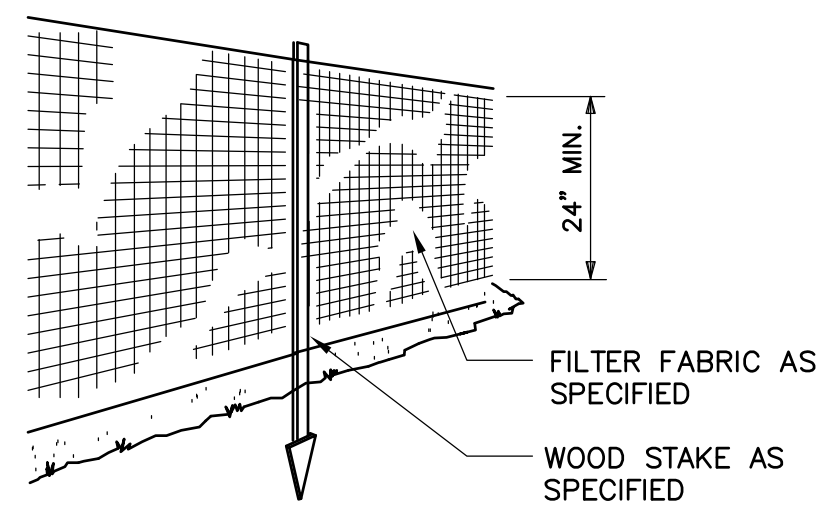


SILT FENCE DETAIL
N.T.S.

NOTE:
1. EROSION CONTROLS TO BE MAINTAINED BY CONTRACTOR FOR THE DURATION OF CONSTRUCTION. EROSION CONTROLS TO BE REPAIRED OR REPLACED AS REQUIRED OR AS DIRECTED BY THE ENGINEER.

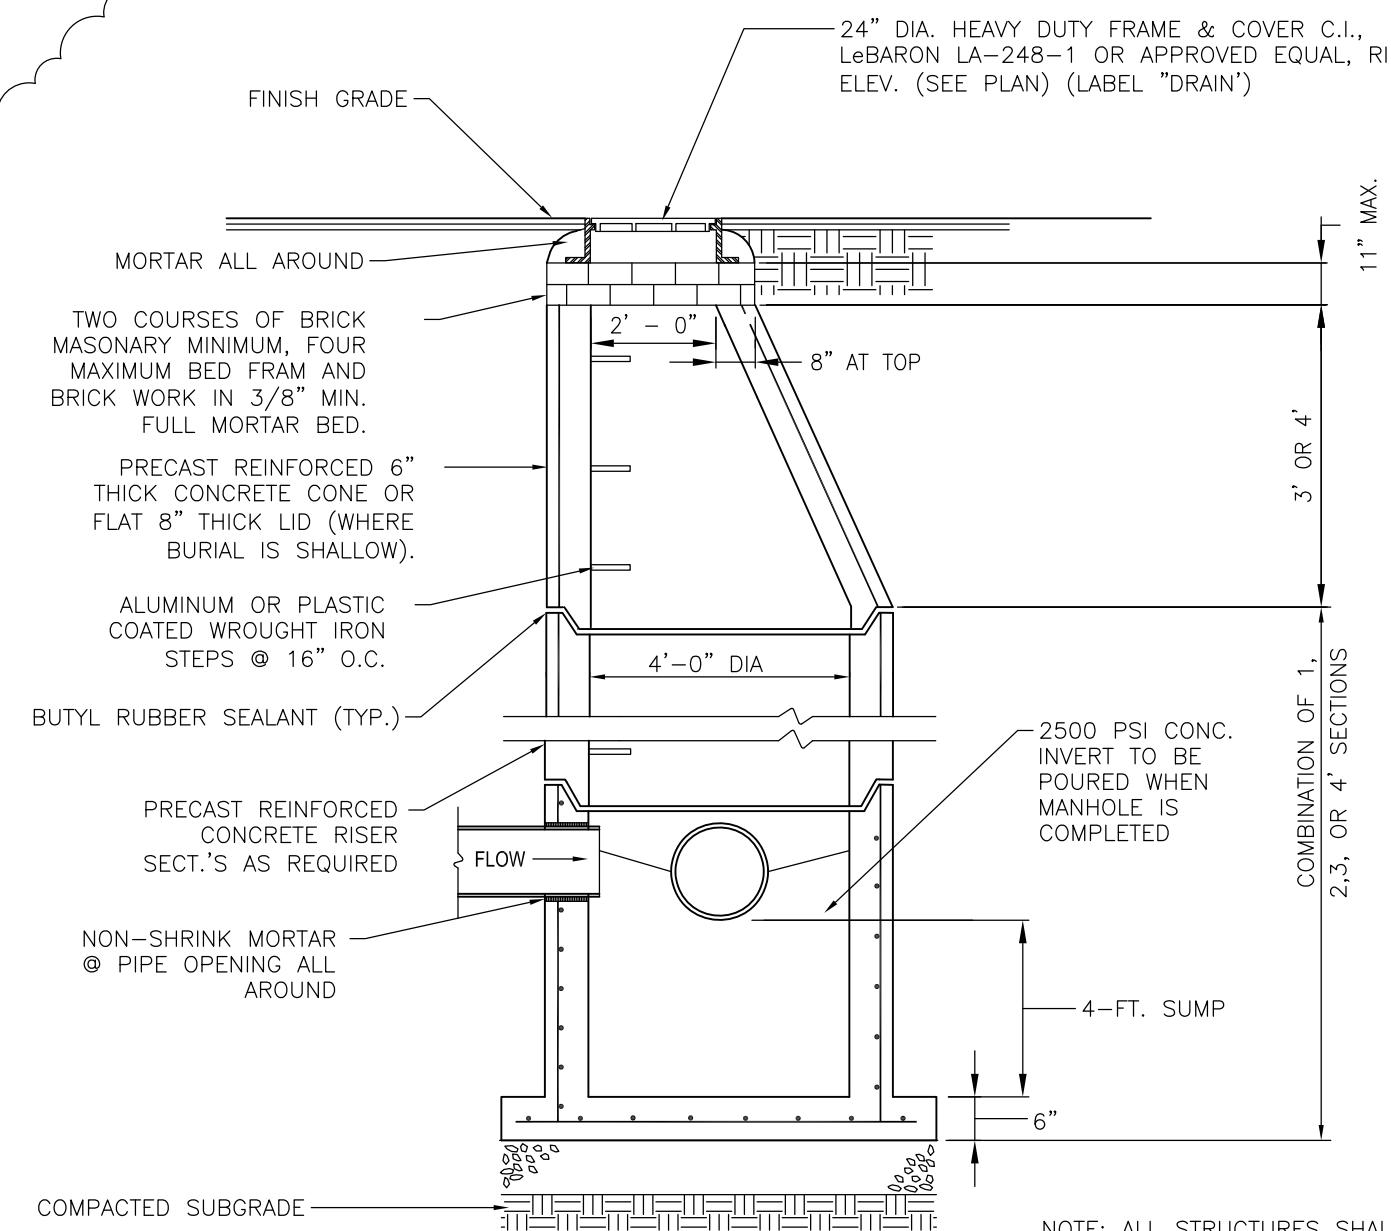


DRAINAGE MANHOLE
DETAIL 4
SCALE: NTS D-6


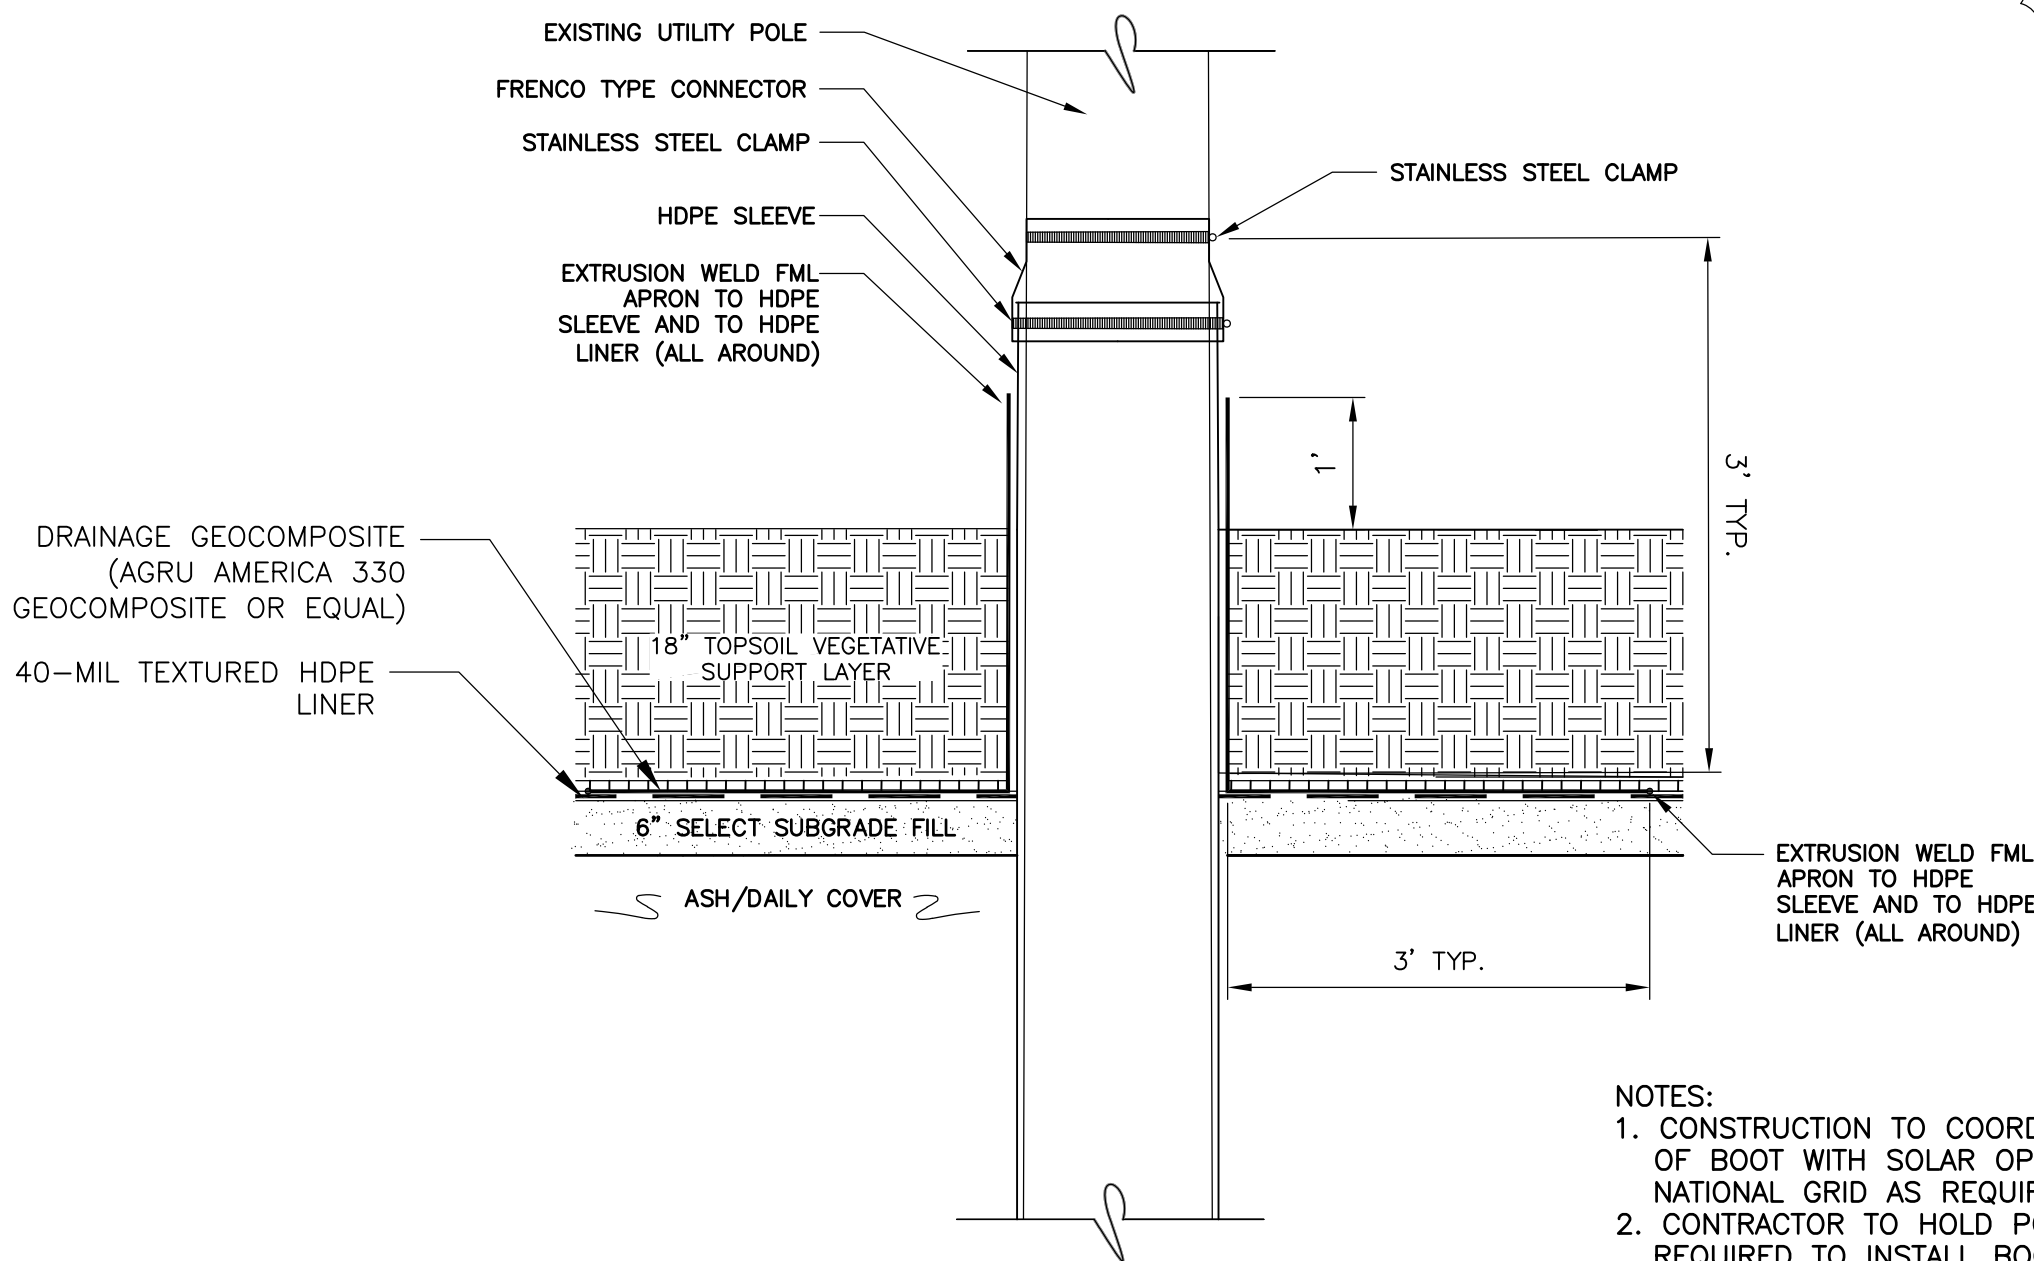


POLE PENETRATION BOOT DETAIL
DETAIL 3
SCALE: NTS D-6

NOTES:
1. CONSTRUCTION TO COORDINATE INSTALLATION OF BOOT WITH SOLAR OPERATOR AND NATIONAL GRID AS REQUIRED
2. CONTRACTOR TO HOLD POLE IN-PLACE AS REQUIRED TO INSTALL BOOT.
3. EXISTING POLES MAY HAVE TO BE RAISED OR LOWERED PRIOR TO INSTALLATION OF BOOT. SEE FINAL GRADES ON SHEET C-4E.

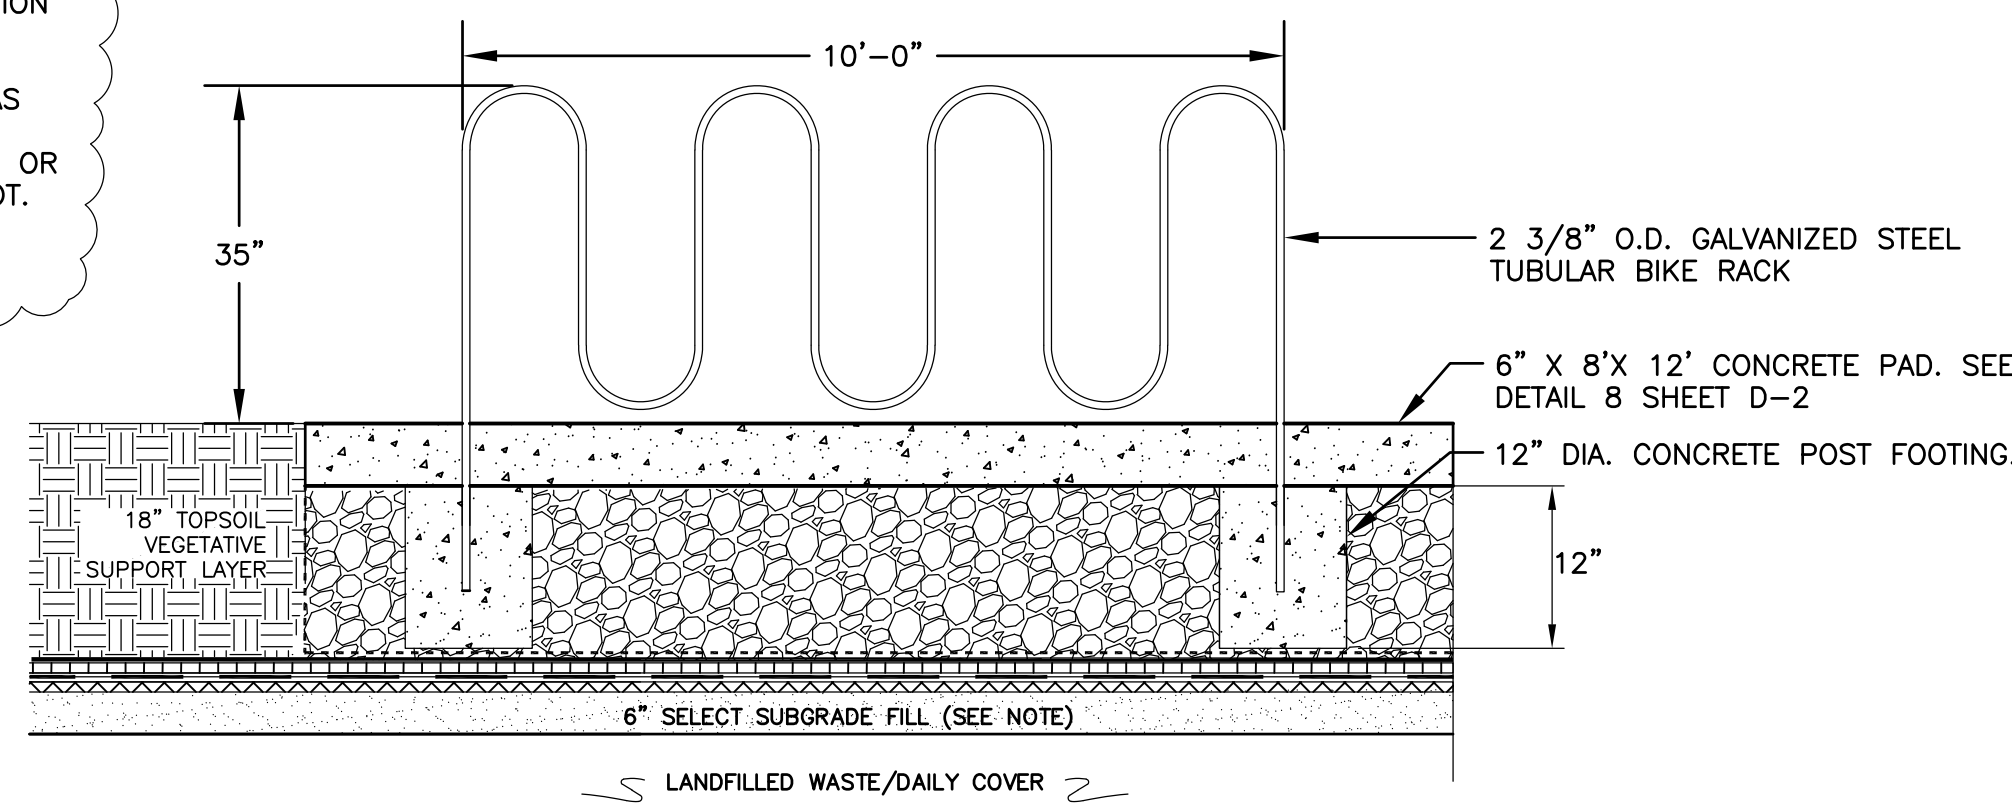

BICYCLE RACK
DETAIL 7
NOT TO SCALE D-6

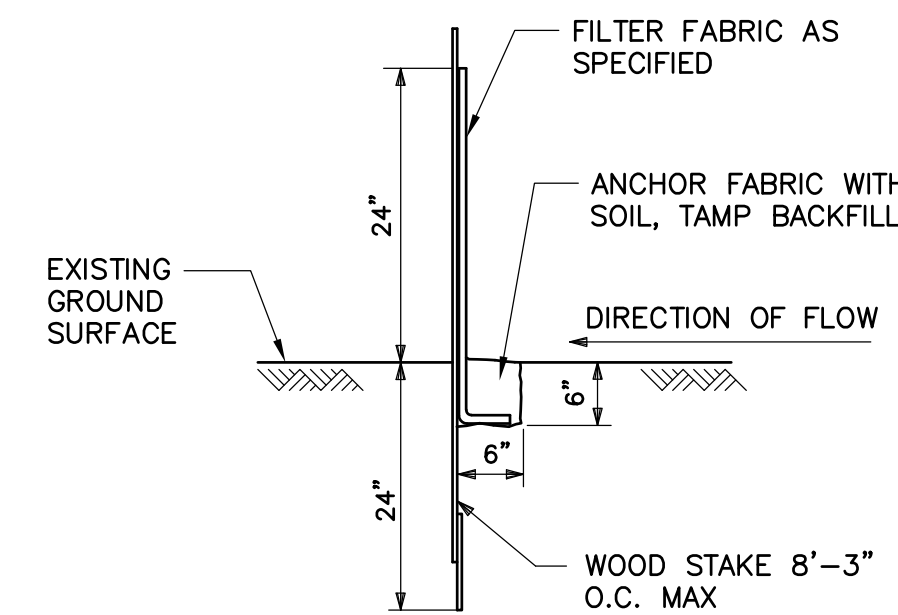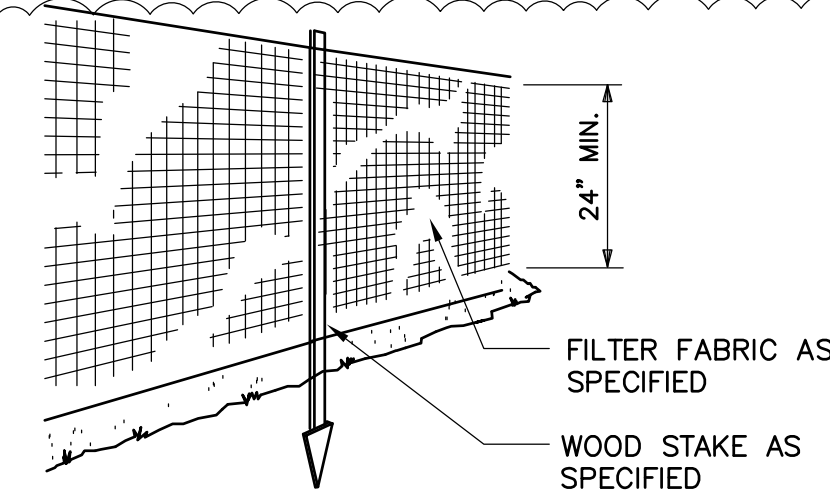


NOTES:
1. CONTRACTOR TO MAINTAIN TURTLE EXCLUSION FENCE FOR THE DURATION OF CONSTRUCTION, EXCEPT AS NEEDED TO CONSTRUCT FINAL CAP AND PARKING AREA.
2. SEE PROJECT MANUAL FOR TIME OF YEAR RESTRICTIONS TO REMOVE EXCLUSION FENCE IF NEEDED FOR CONSTRUCTION.

TEMPORARY CONSTRUCTION TURTLE EXCLUSION FENCE


DETAIL 2
N.T.S. D-6

NOTES:

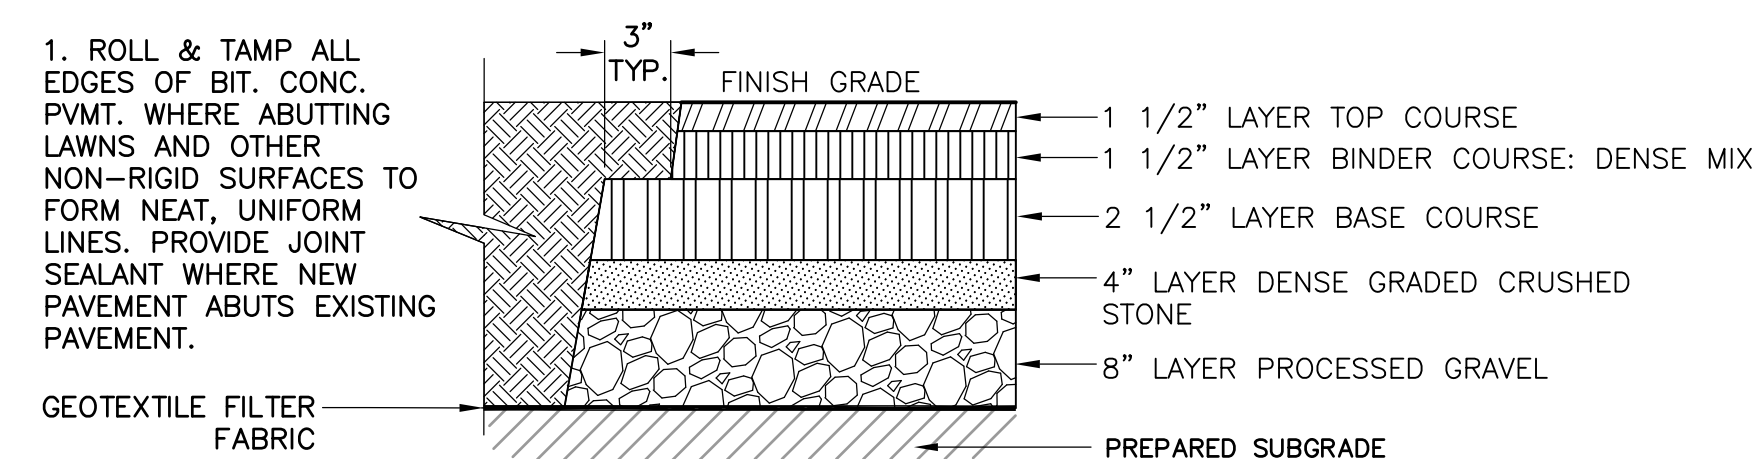

OFF-CAP BITUMINOUS CONCRETE PAVEMENT: ROADWAY

DETAIL 5
SCALE: NTS D-6

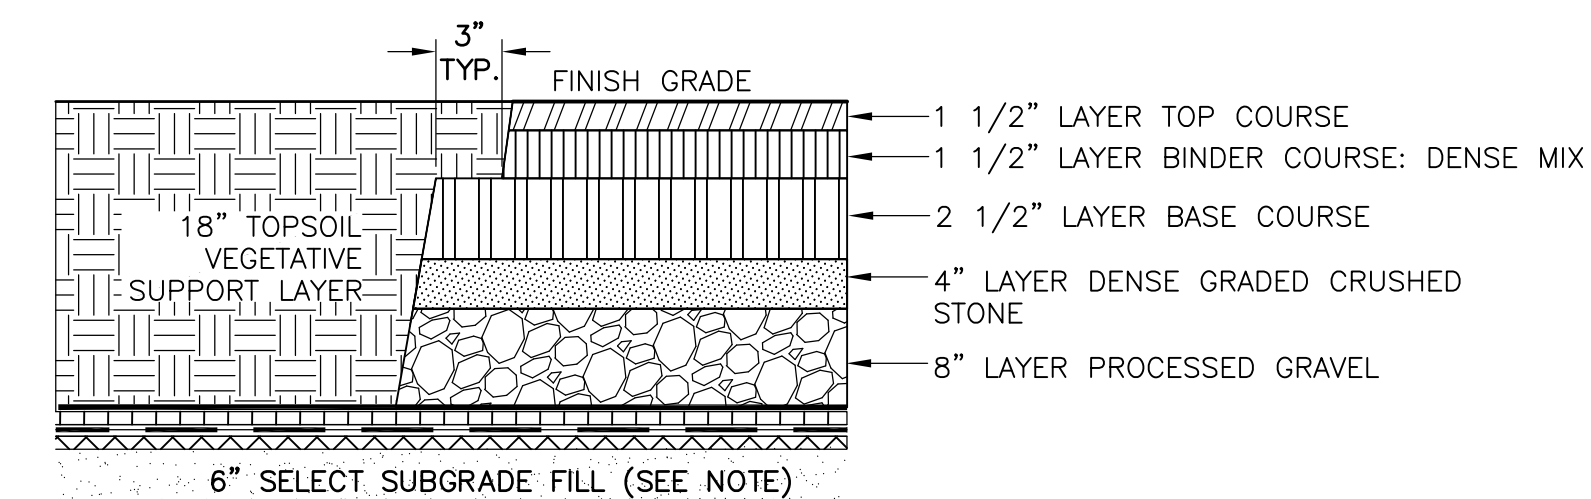

ON-CAP BITUMINOUS CONCRETE PAVEMENT: ROADWAY

DETAIL 6
SCALE: NTS D-6

