



ADDITIONS/ALTERATIONS
TO THE:
124-126 WASHINGTON STREET
HAVERHILL, MA 01832

[illegible]



Scale: AS NOTED

EXISTING PHOTOS

A1

COPYRIGHT 2025 SCOTT M. BROWN ARCHITECTS, LLC



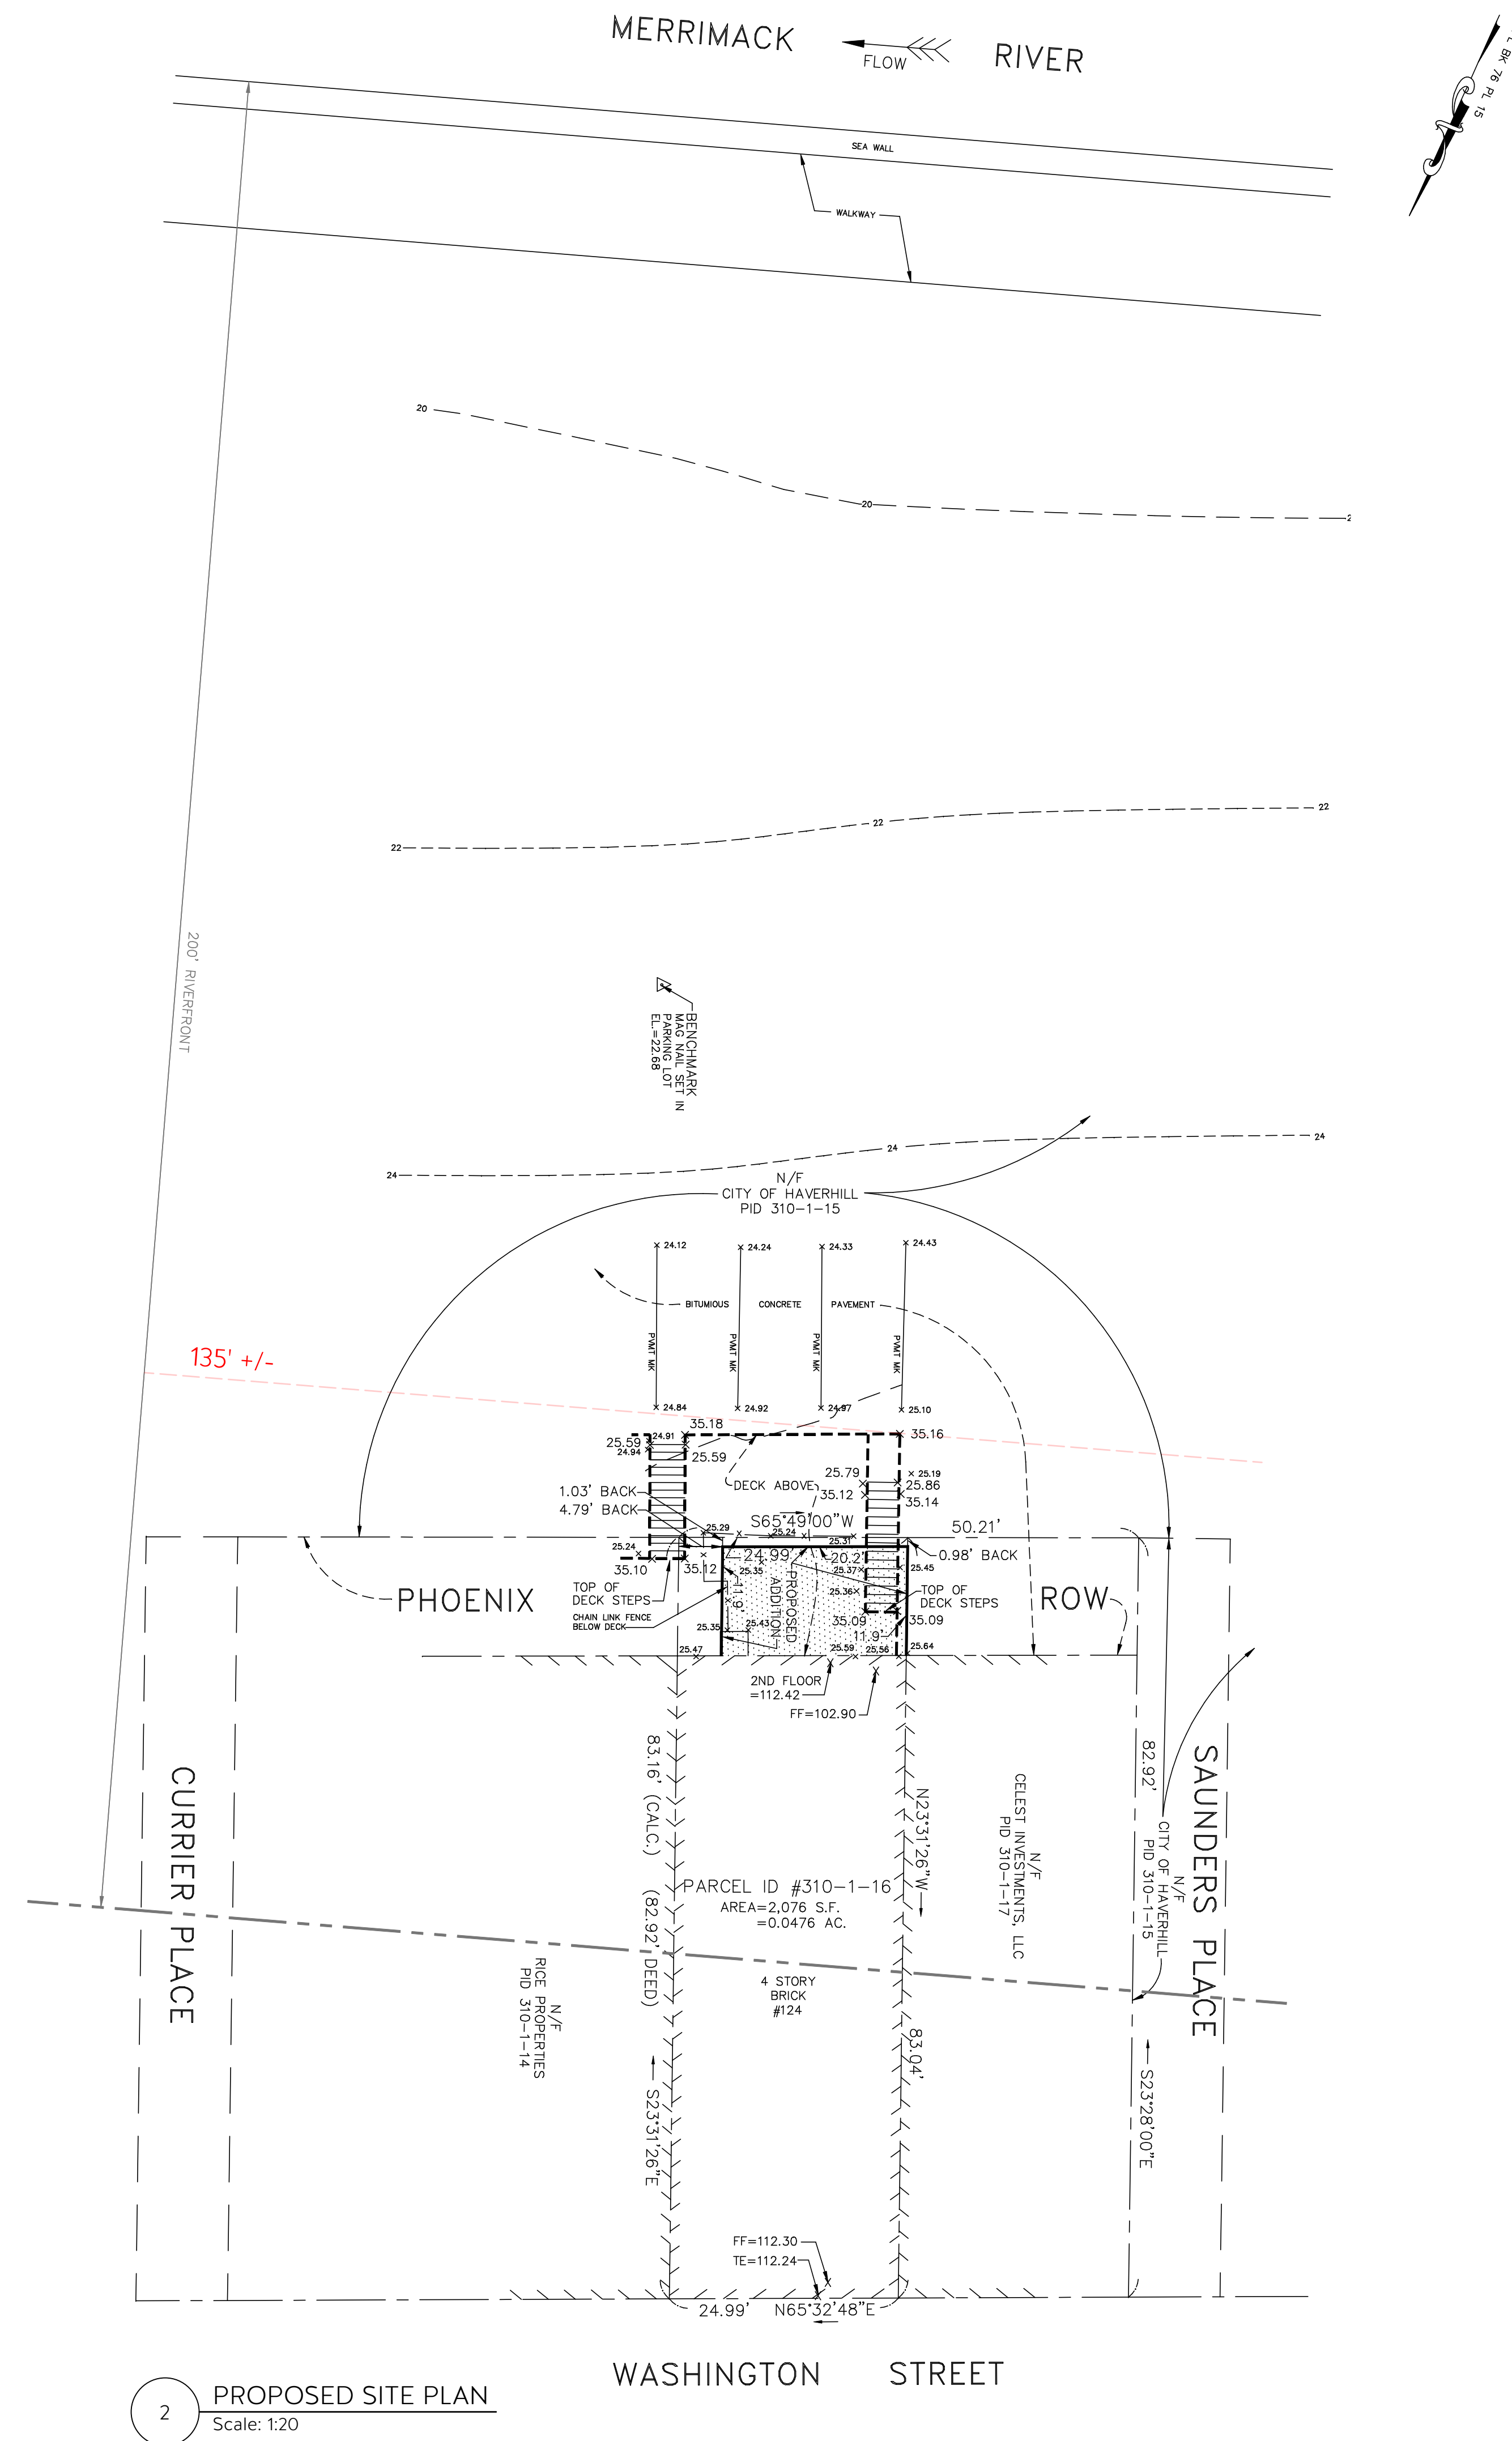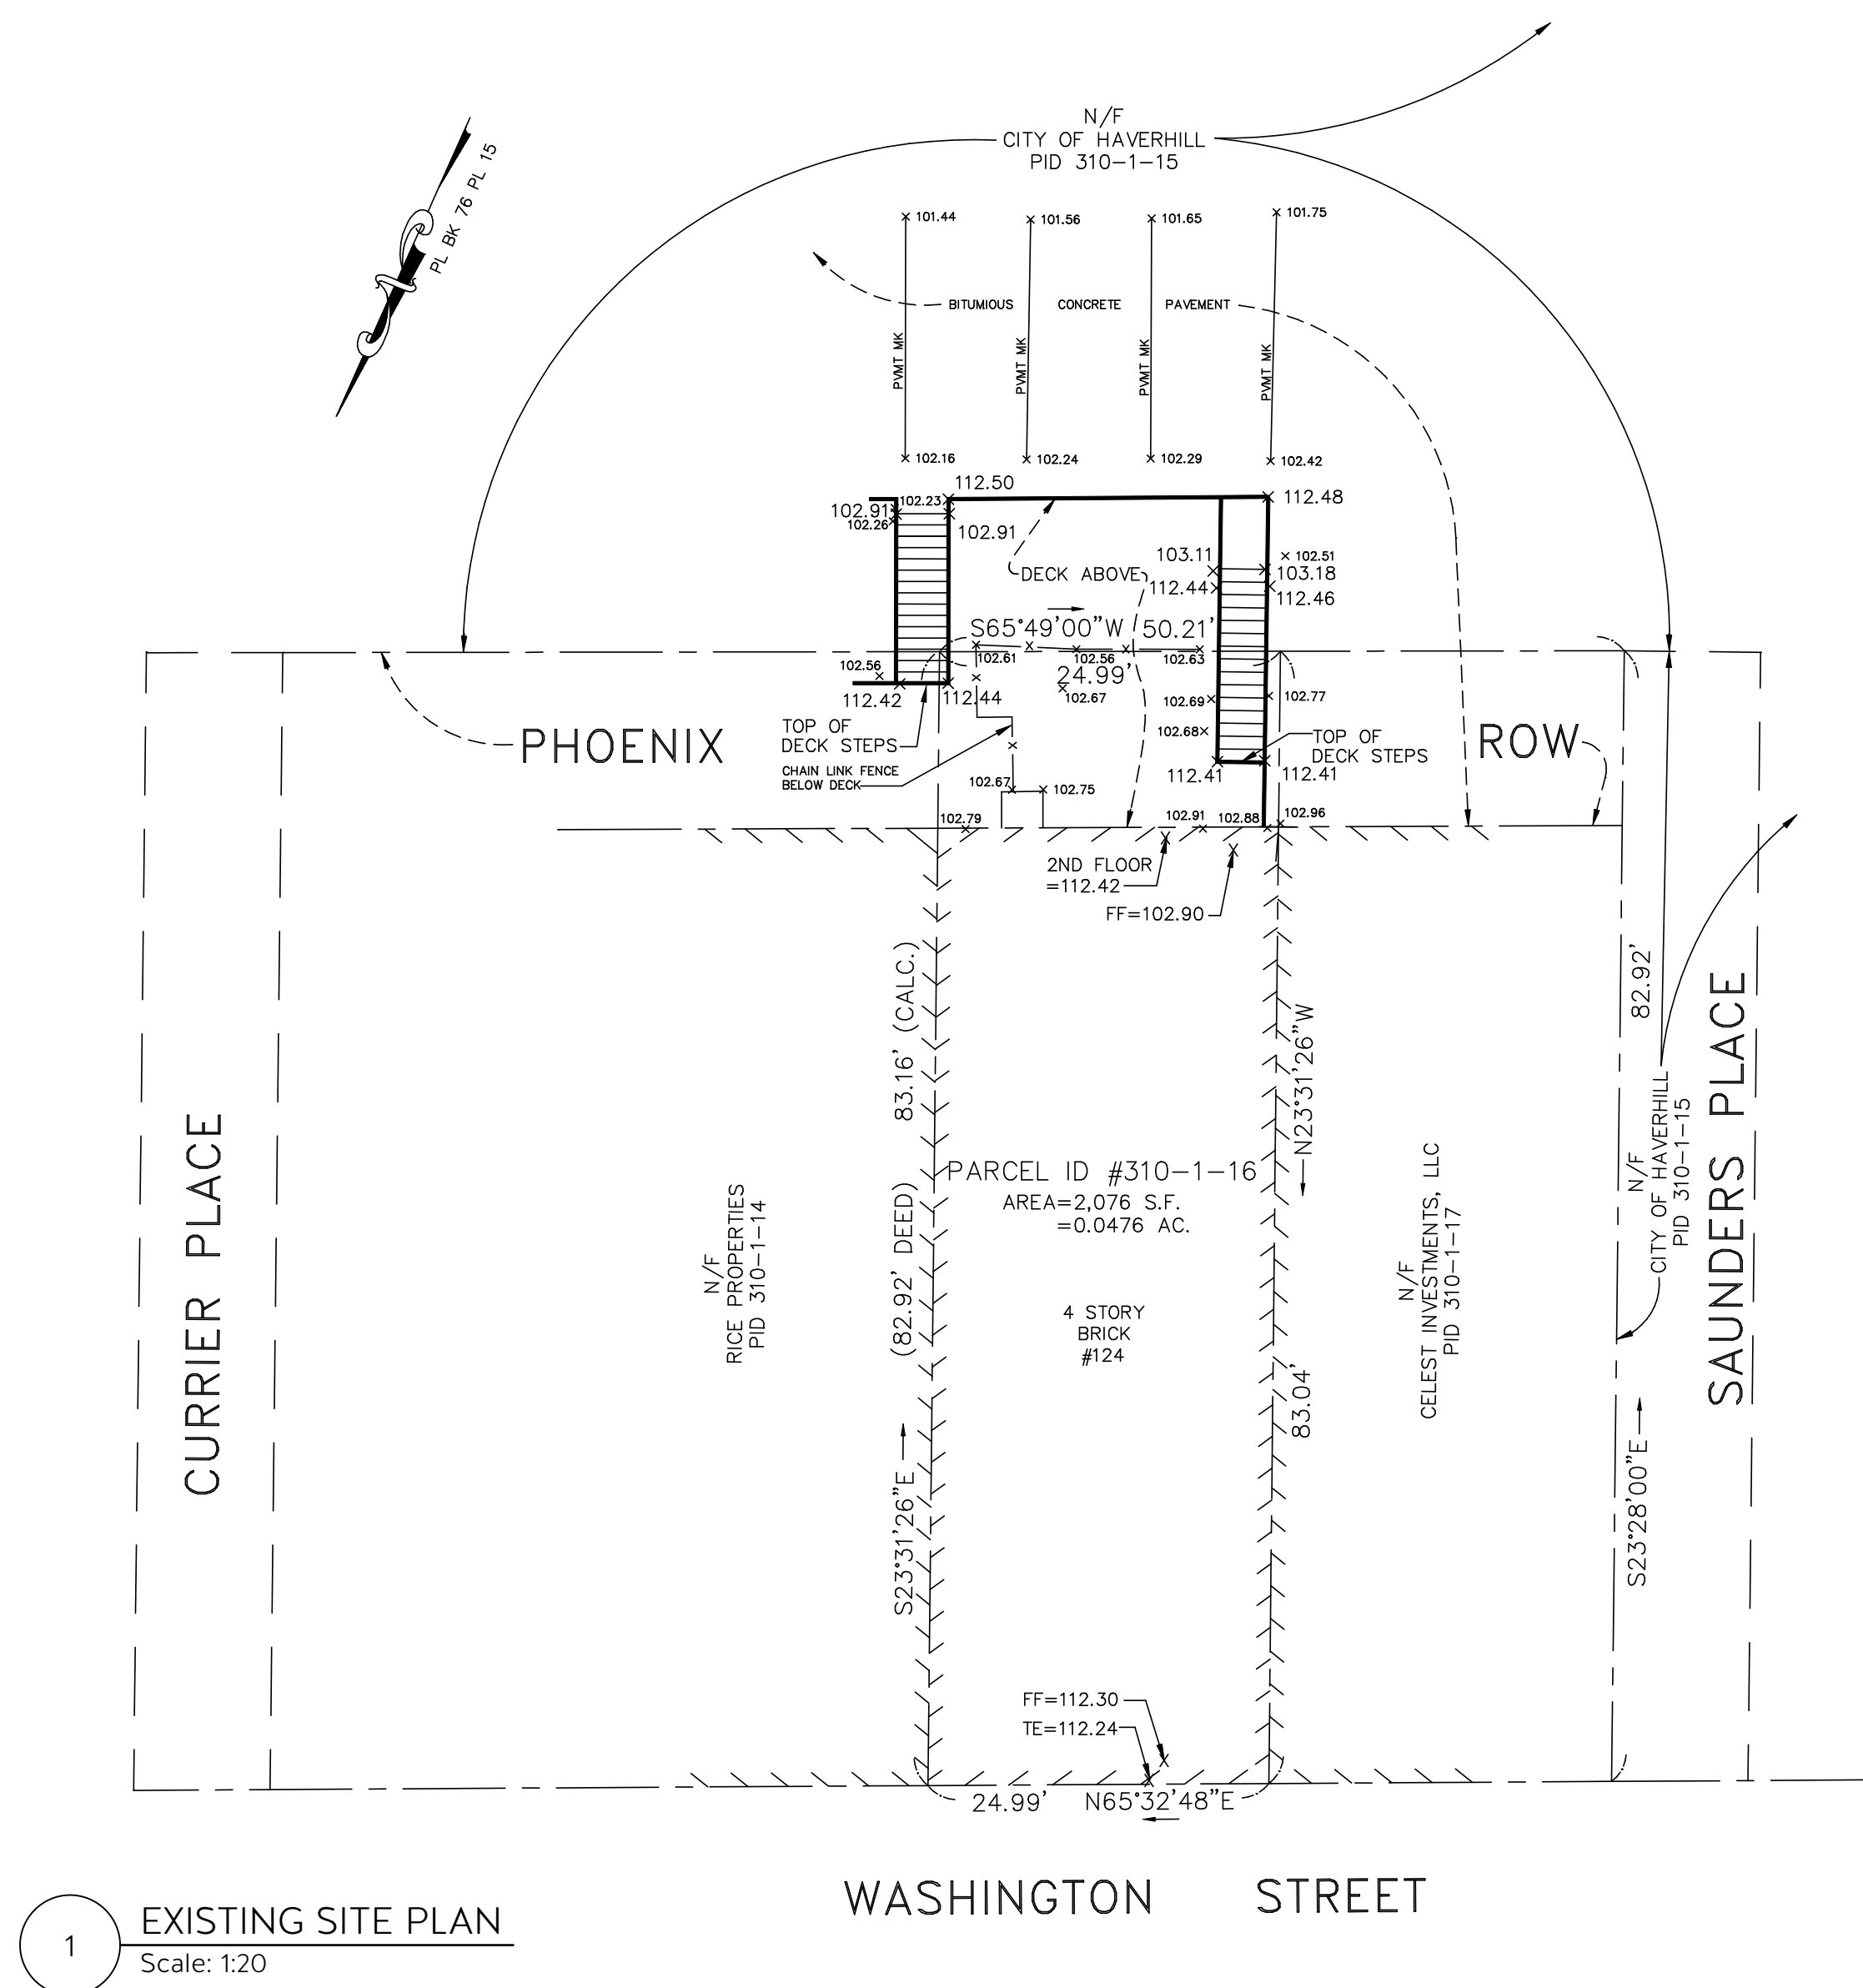

ADDITIONS/ALTERATIONS
TO THE:
124-126 WASHINGTON STREET
HAVERHILL, MA 01832

REVISION & REISSUE NOTES		
No.	Date	Notes
Project # 2025-03	Project Manager X.X.	Date 8/7/25

EXISTING/PROPOSED SITE PLAN

A3






ADDITIONS/ALTERATIONS
TO THE:
124-126 WASHINGTON STREET
HAVERHILL, MA 01832

[illegible]

PROJECT INSPIRATION

A4

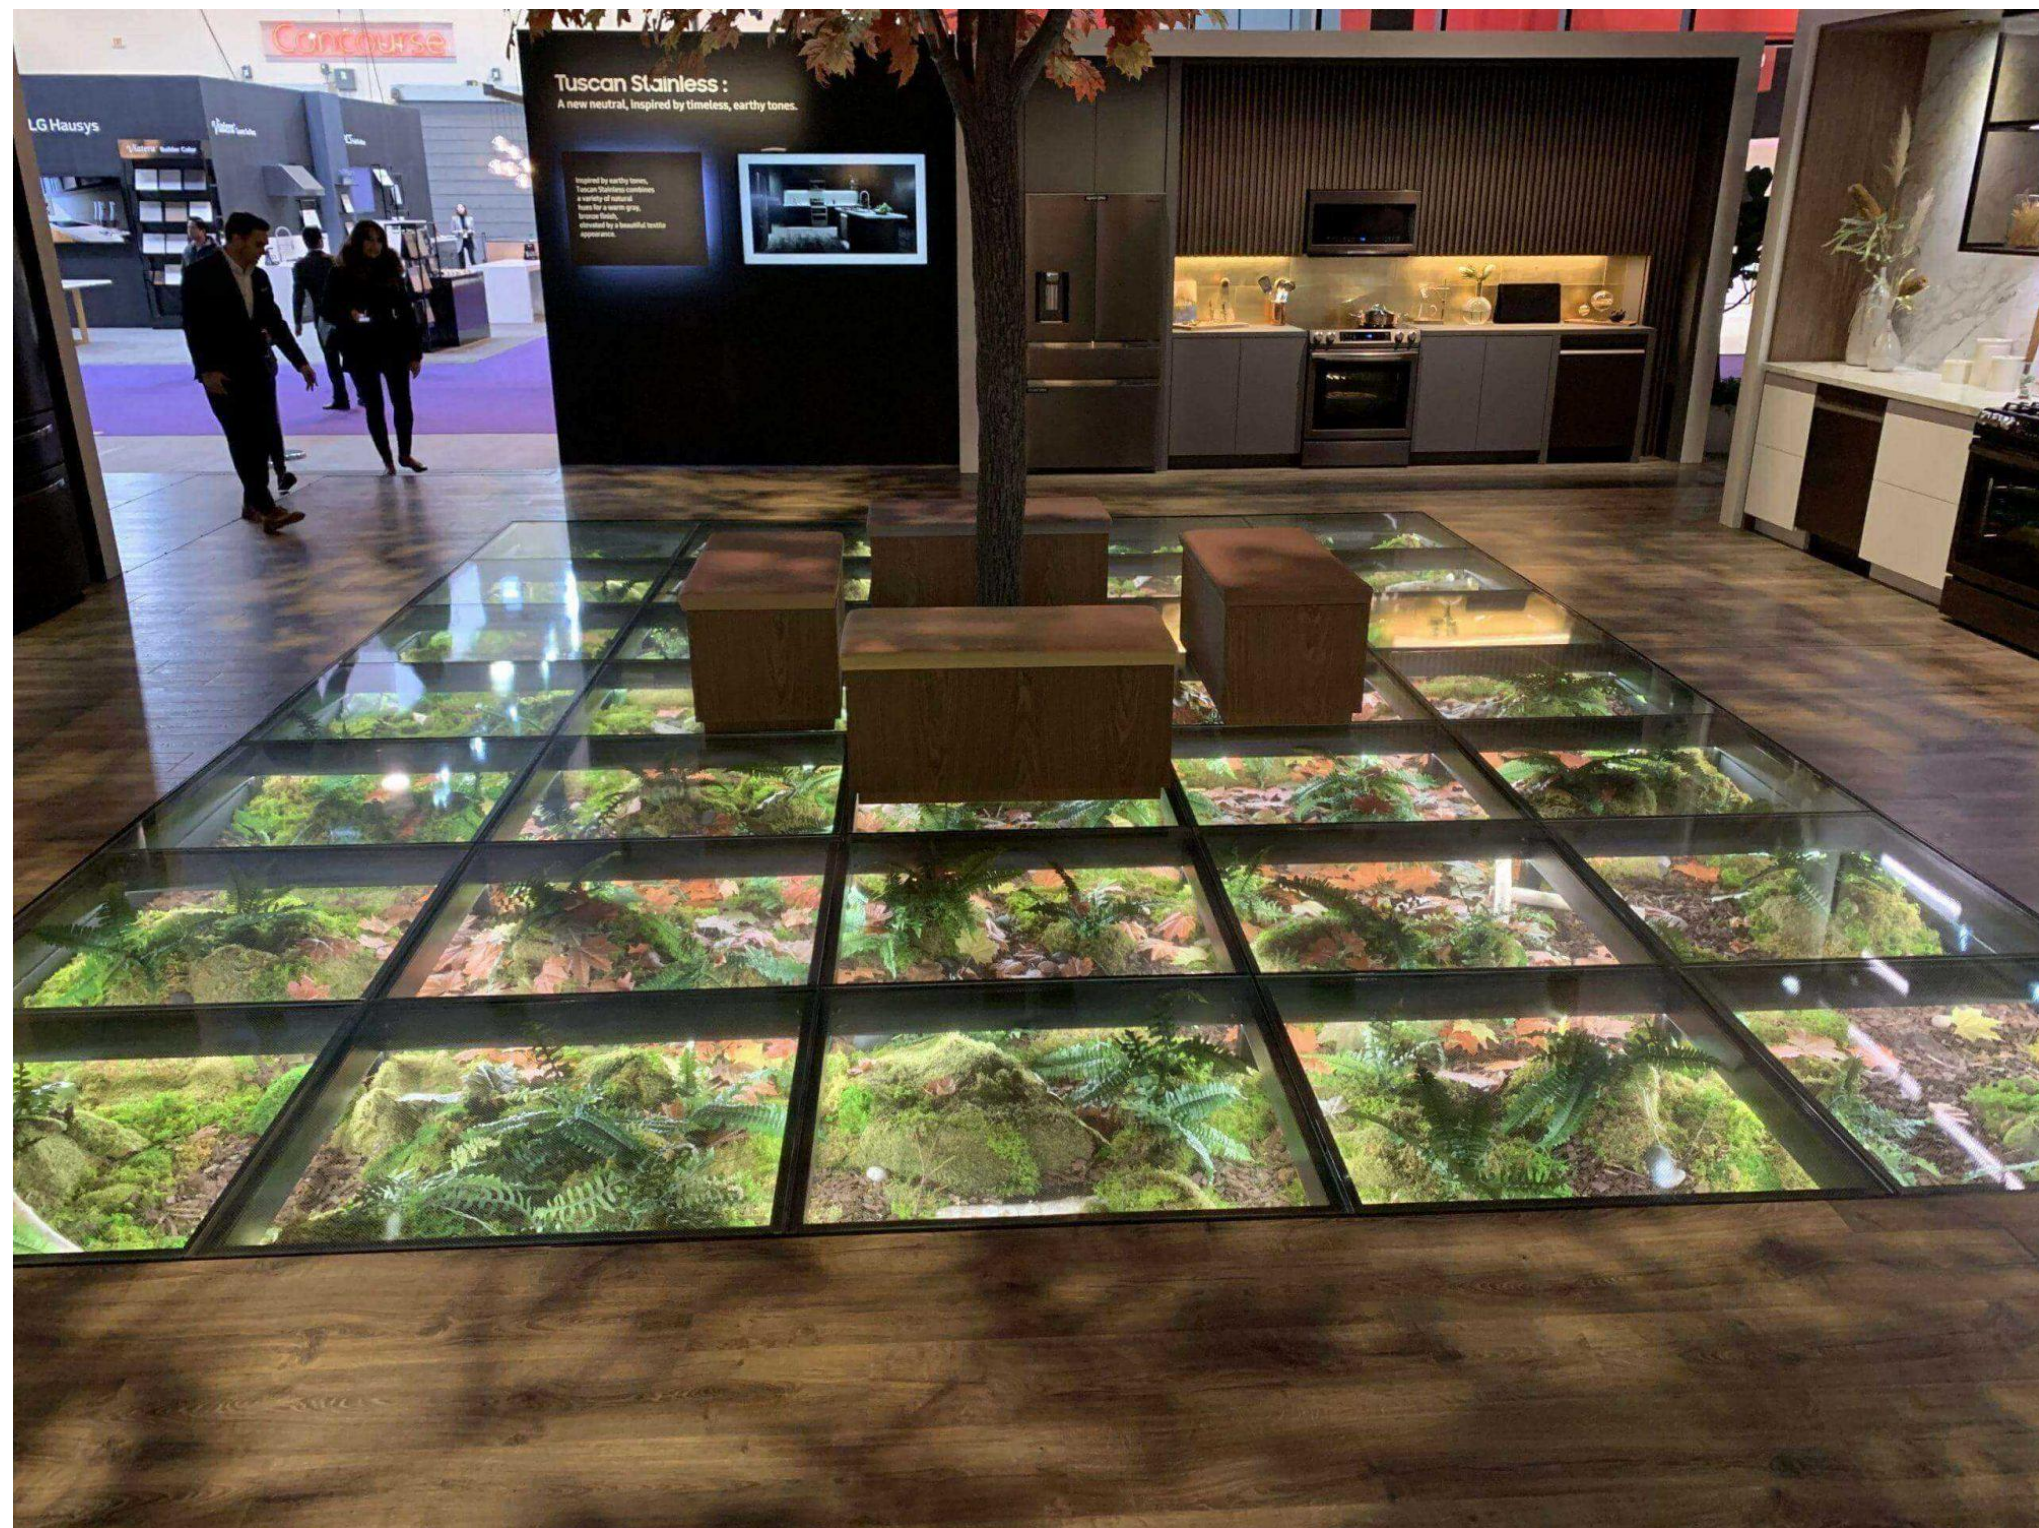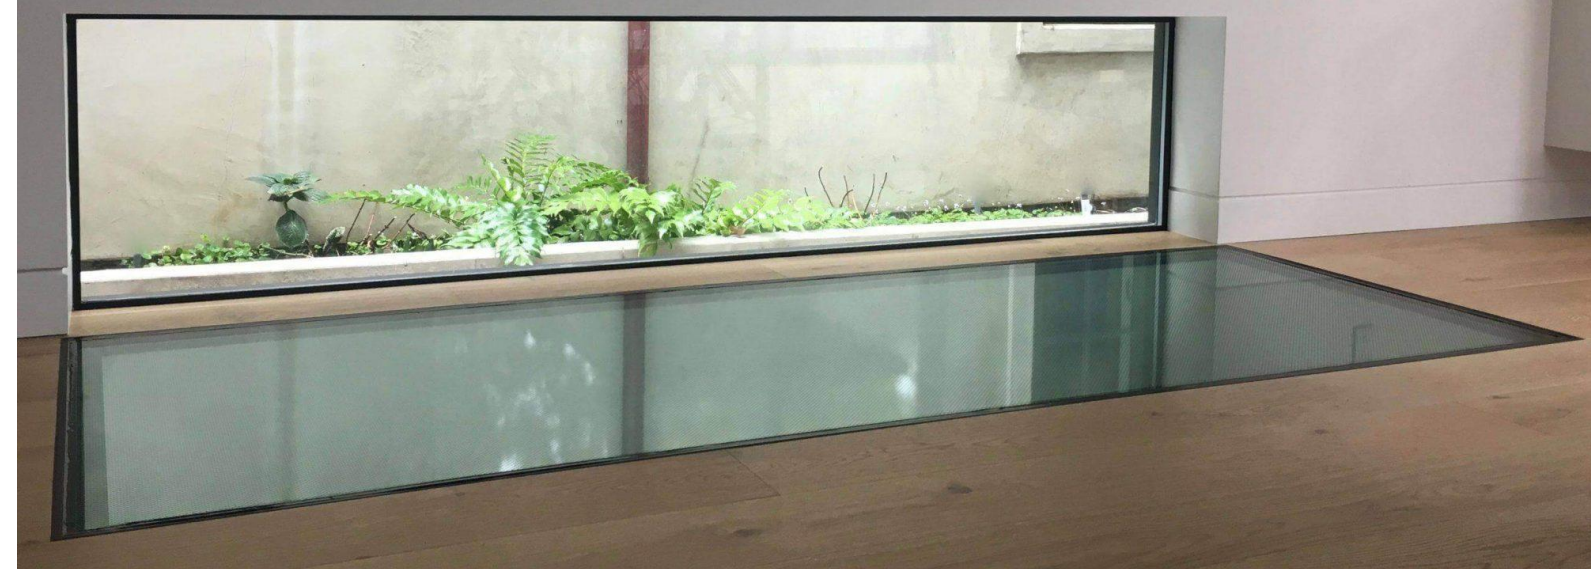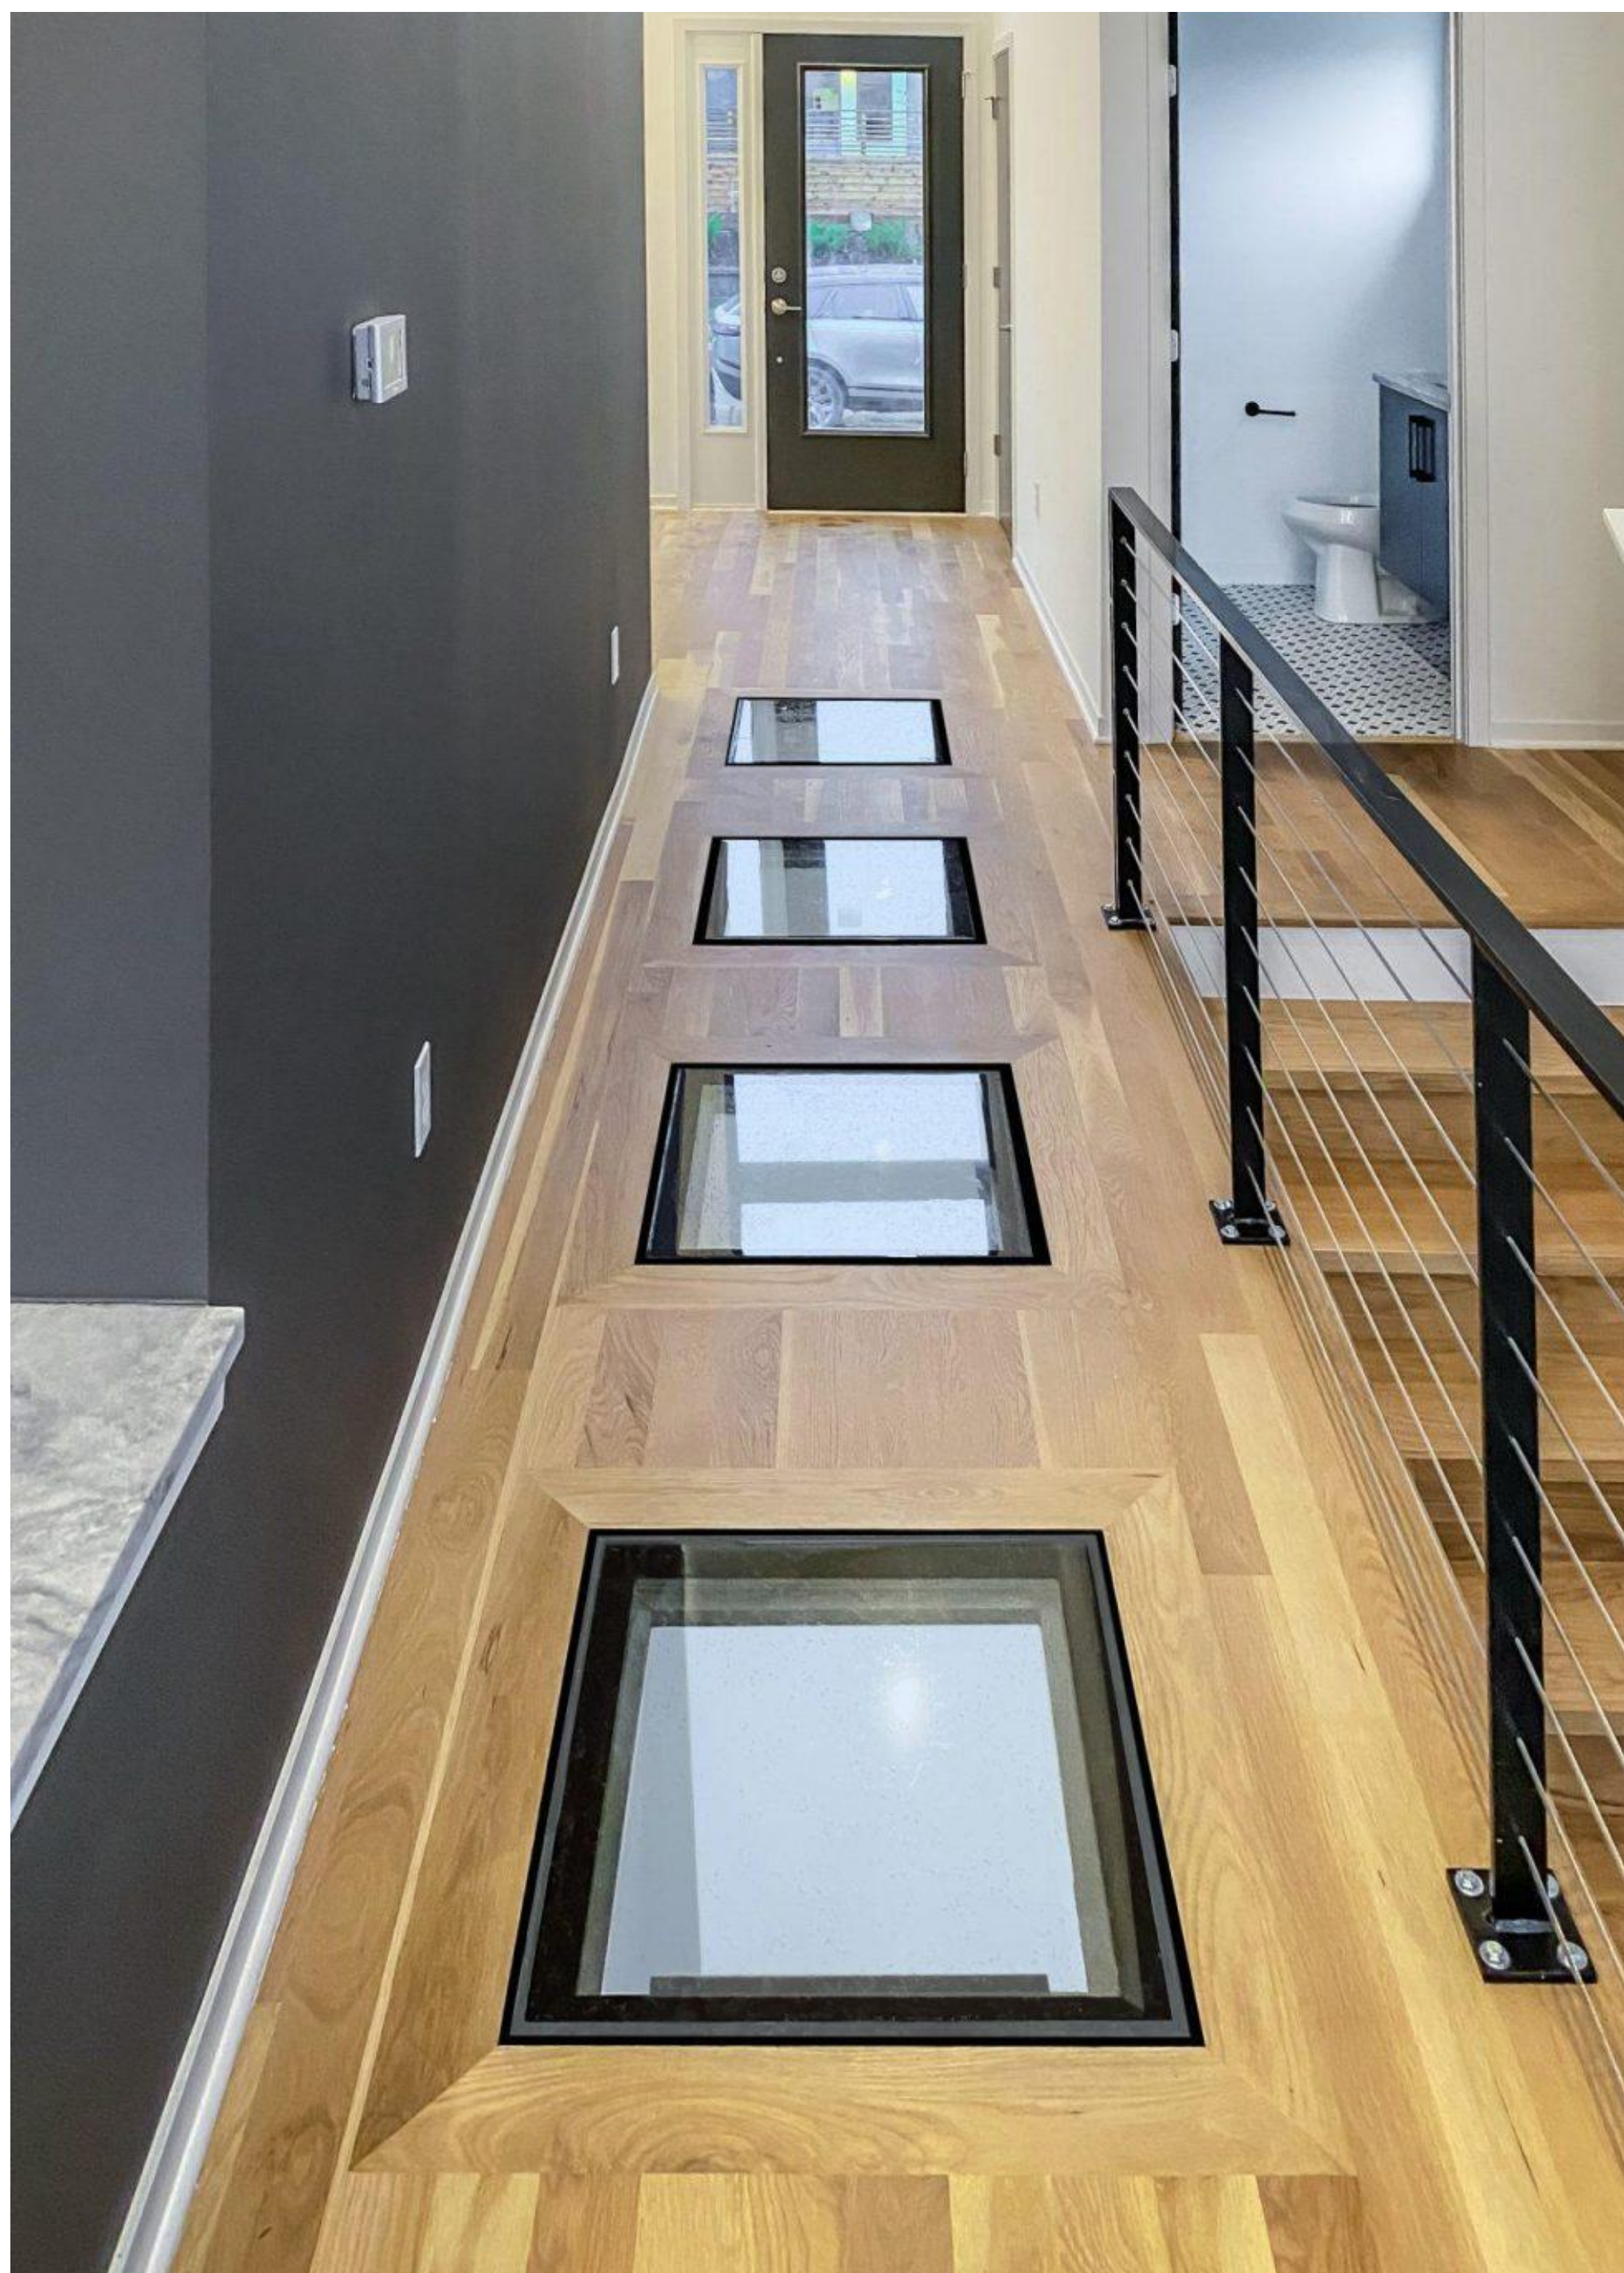

CAD File Name
124-126WashingtonSt_CD_Phase2.vwx



SCOTT M. BROWN

ESTD | ARCHITECTS | 2007

48 MARKET STREET
NEWBURYPORT, MA 01950
T. 978.465.3535
WWW.SCOTTBROWNARCHITECT.CO

ADDITIONS/ALTERATIONS

TO THE:

124-126 WASHINGTON STREET

HAVERHILL, MA 01832

REVISION & REISSUE NOTES

[illegible]

Project #	Project Manager	Date
2025-03	X.X.	8/7/25

Scale: AS NOTED

PROJECT INSPIRATION

A5

COPYRIGHT 2025 SCOTT M. BROWN ARCHITECTS, LLC.

ADDITIONS/ALTERATIONS

REVISION & REISSUE NOTES		
No.	Date	Notes
Project # 2025-03	Project Manager X.X.	Date 8/7/25

A6





*ADDITIONS/ALTERATIONS
TO THE:*

124-126 WASHINGTON STREET

HAVERHILL, MA 01832

REVISION & REISSUE NOTES		
No.	Date	Notes
Project # 2025-03	Project Manager X.X.	Date 8/7/25
Scale: AS NOTED		

RENDERINGS

A7