



Drawn by LS  
 Checked by SEC  
 Revised on

**PLACES ASSOCIATES, INC.**  
 Planning  
 Architecture  
 Civil  
 Engineering  
 Surveying

256 Great Street, Suite 4  
 Limerick, MA 01460  
 (978) 484-0334  
 www.placesassociates.com

50 Holden Street  
 Providence, Rhode Island 02908  
 Phone: (401) 272-1730  
 Fax: (401) 272-1156  
 E-mail: rgrb@rgrb.net  
 www.rgrb.net

Architecture - Project Management - Interior Design

**MERRIMACK VALLEY REGIONAL TRANSIT AUTHORITY**

**FUEL TANK RELOCATION AND RETAINING WALL**



123 RAILROAD AVE.  
 HAVERHILL, MA 01835

FOR CONSTRUCTION

Issued On 7/16/2025

Sheet Contents  
**GRADING AND DRAINAGE PLAN**


Project Number: 6859

Drawing No.

**C-3**

Sheet of

REVISIONS:  
 1. 01/29/2026 CONSERVATION COMMISSION COMMENTS

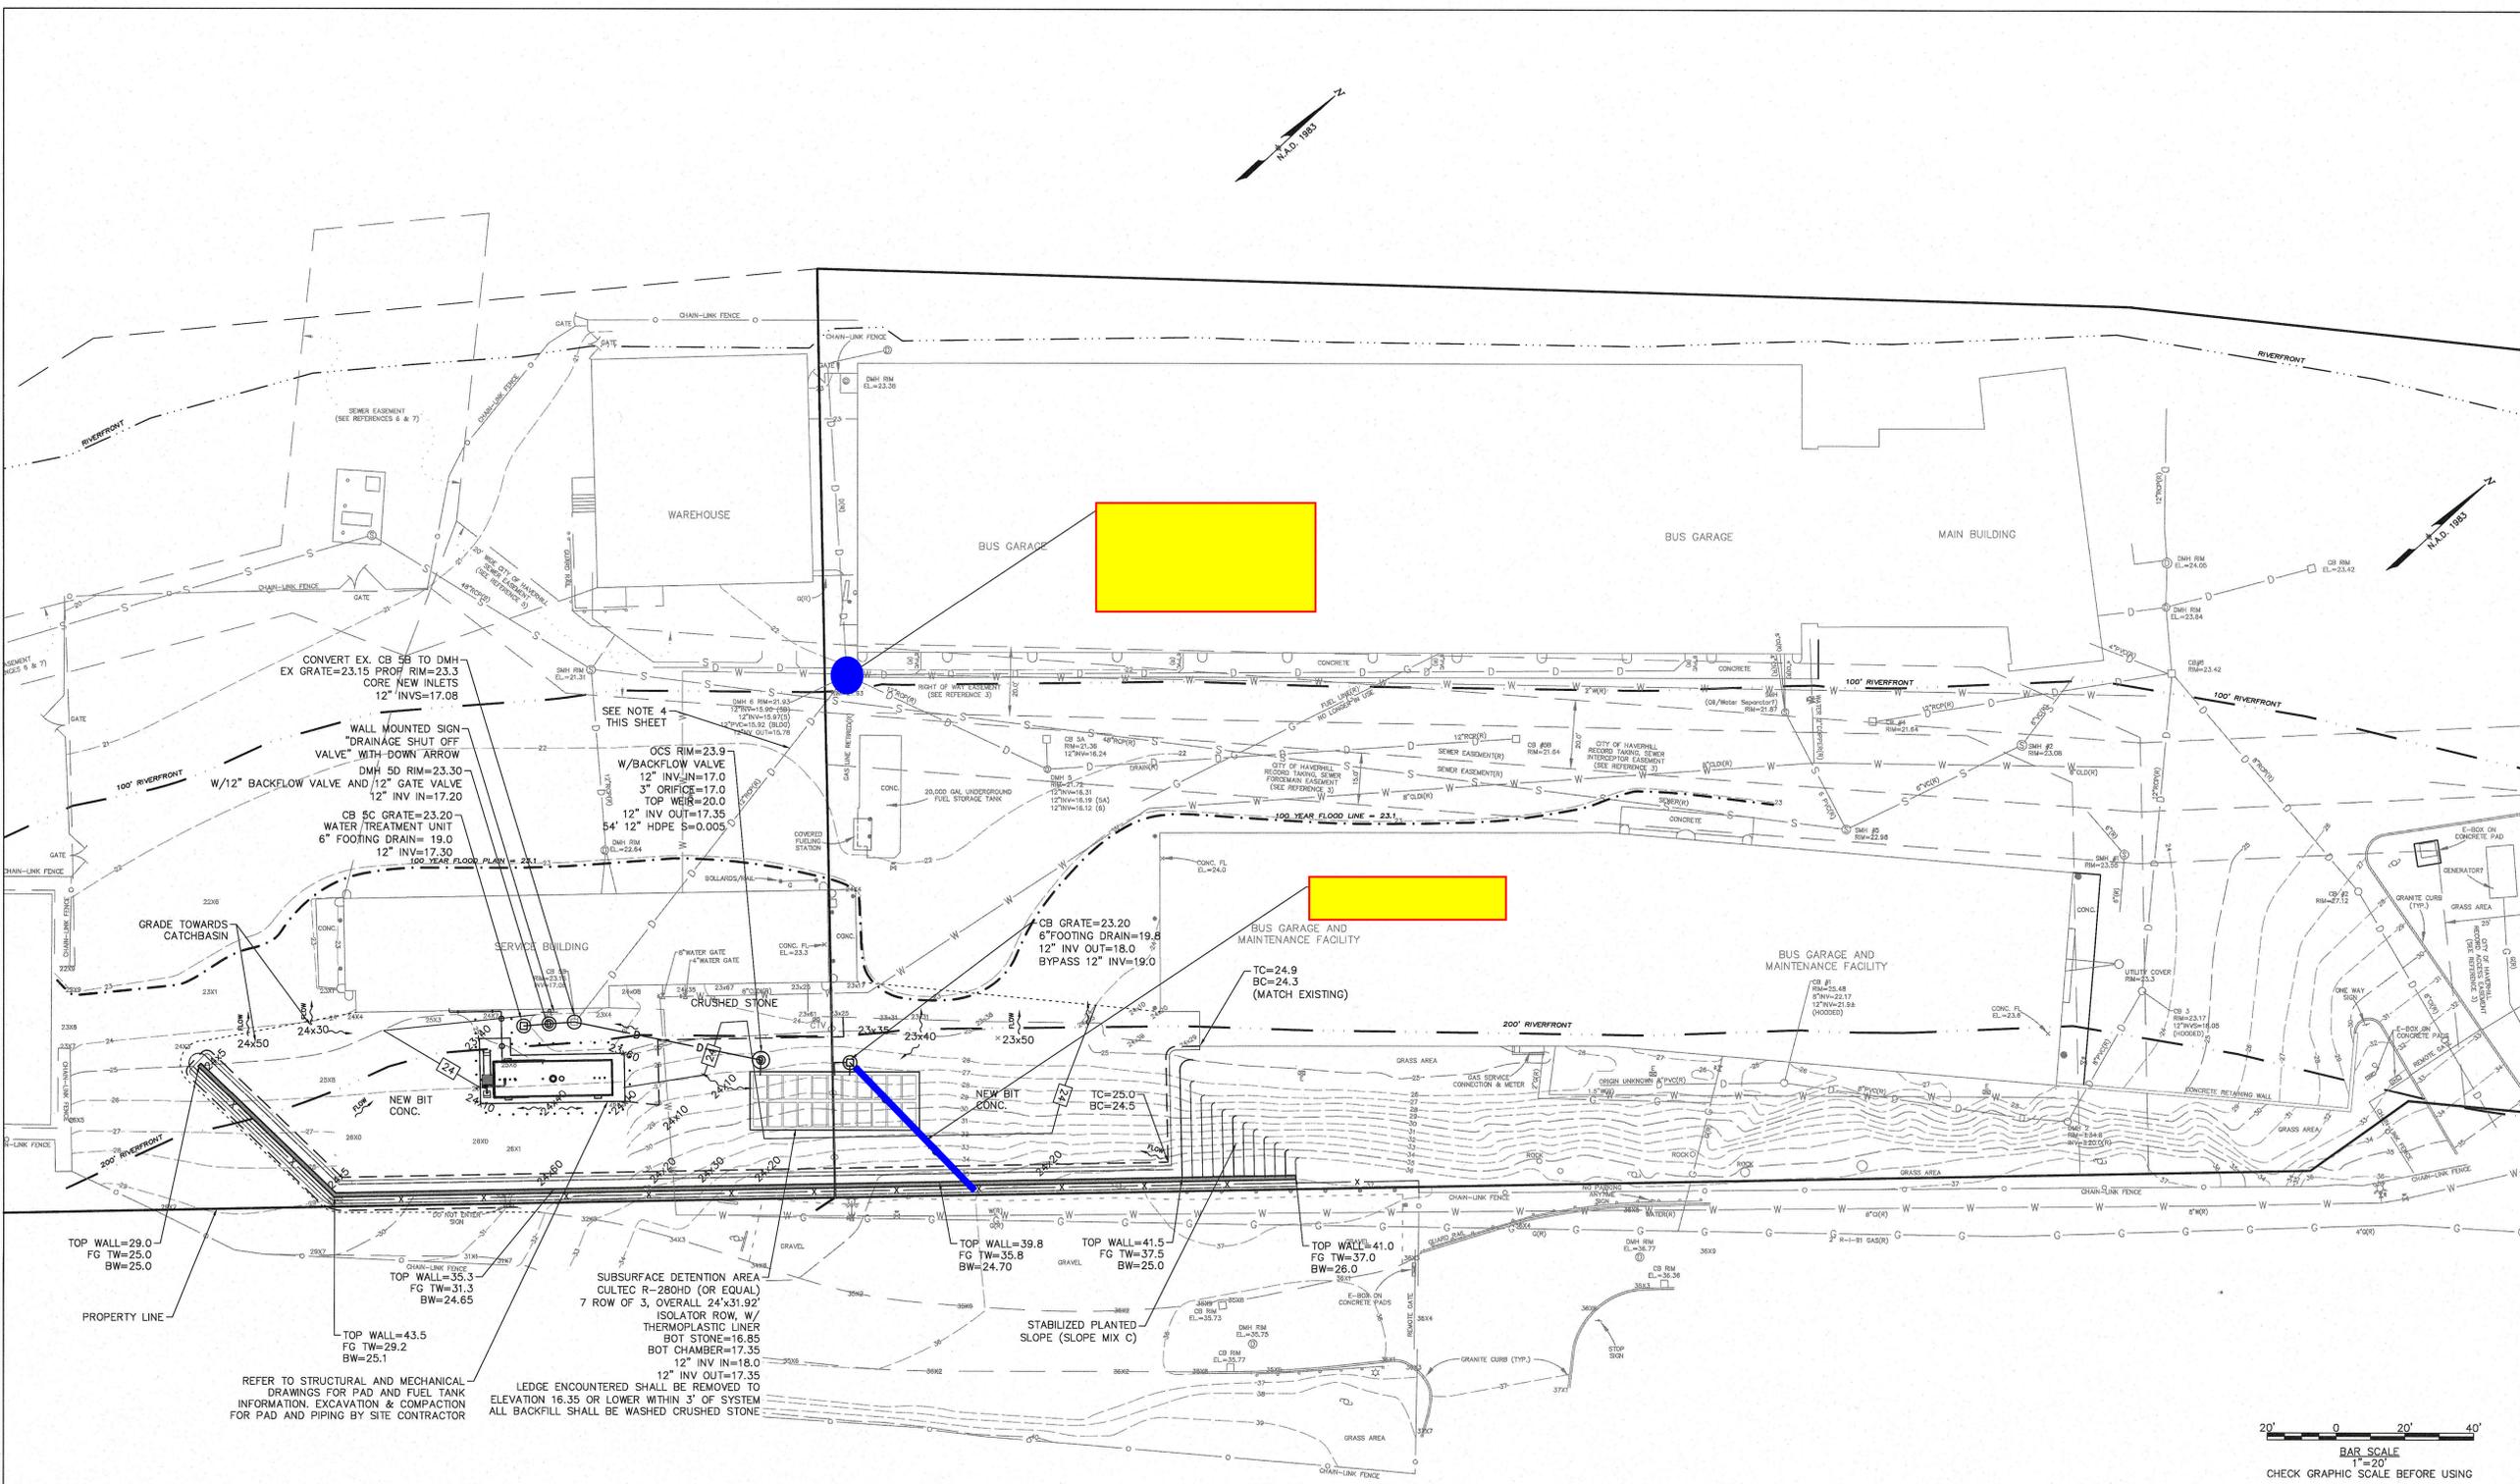

- NOTES:**
- UTILITIES SHOWN ARE FROM RECORD INFORMATION ONLY AND MUST BE FIELD VERIFIED PRIOR TO ANY SITE DISTURBANCE
  - PROPERTY LINES ARE TAKEN FROM THE 1991 STAMPED SURVEY PLAN BY HANCOCK ASSOCIATES PLAN.
  - ALL SURFACES NOT STABILIZED BY HARDSCAPE (PAVING, GRAVEL OR OTHER) SHALL BE LOAMED AND SEEDED.
  - PRIOR TO ORDERING MATERIALS OR INITIATING CONSTRUCTION, THE EXISTING DRAIN LINE UNDER SERVICE BUILDING SHALL BE VIDEO TAPED FROM EX. CB#5 TO DMH#6 TO VERIFY ITS ABILITY AND SUITABILITY FOR REUSE. SUPPLY VIDEO TO DESIGN ENGINEER AND OWNER TO PERMIT SUFFICIENT TIME TO ADAPT DESIGN, IF NEEDED.

