


6 | 12

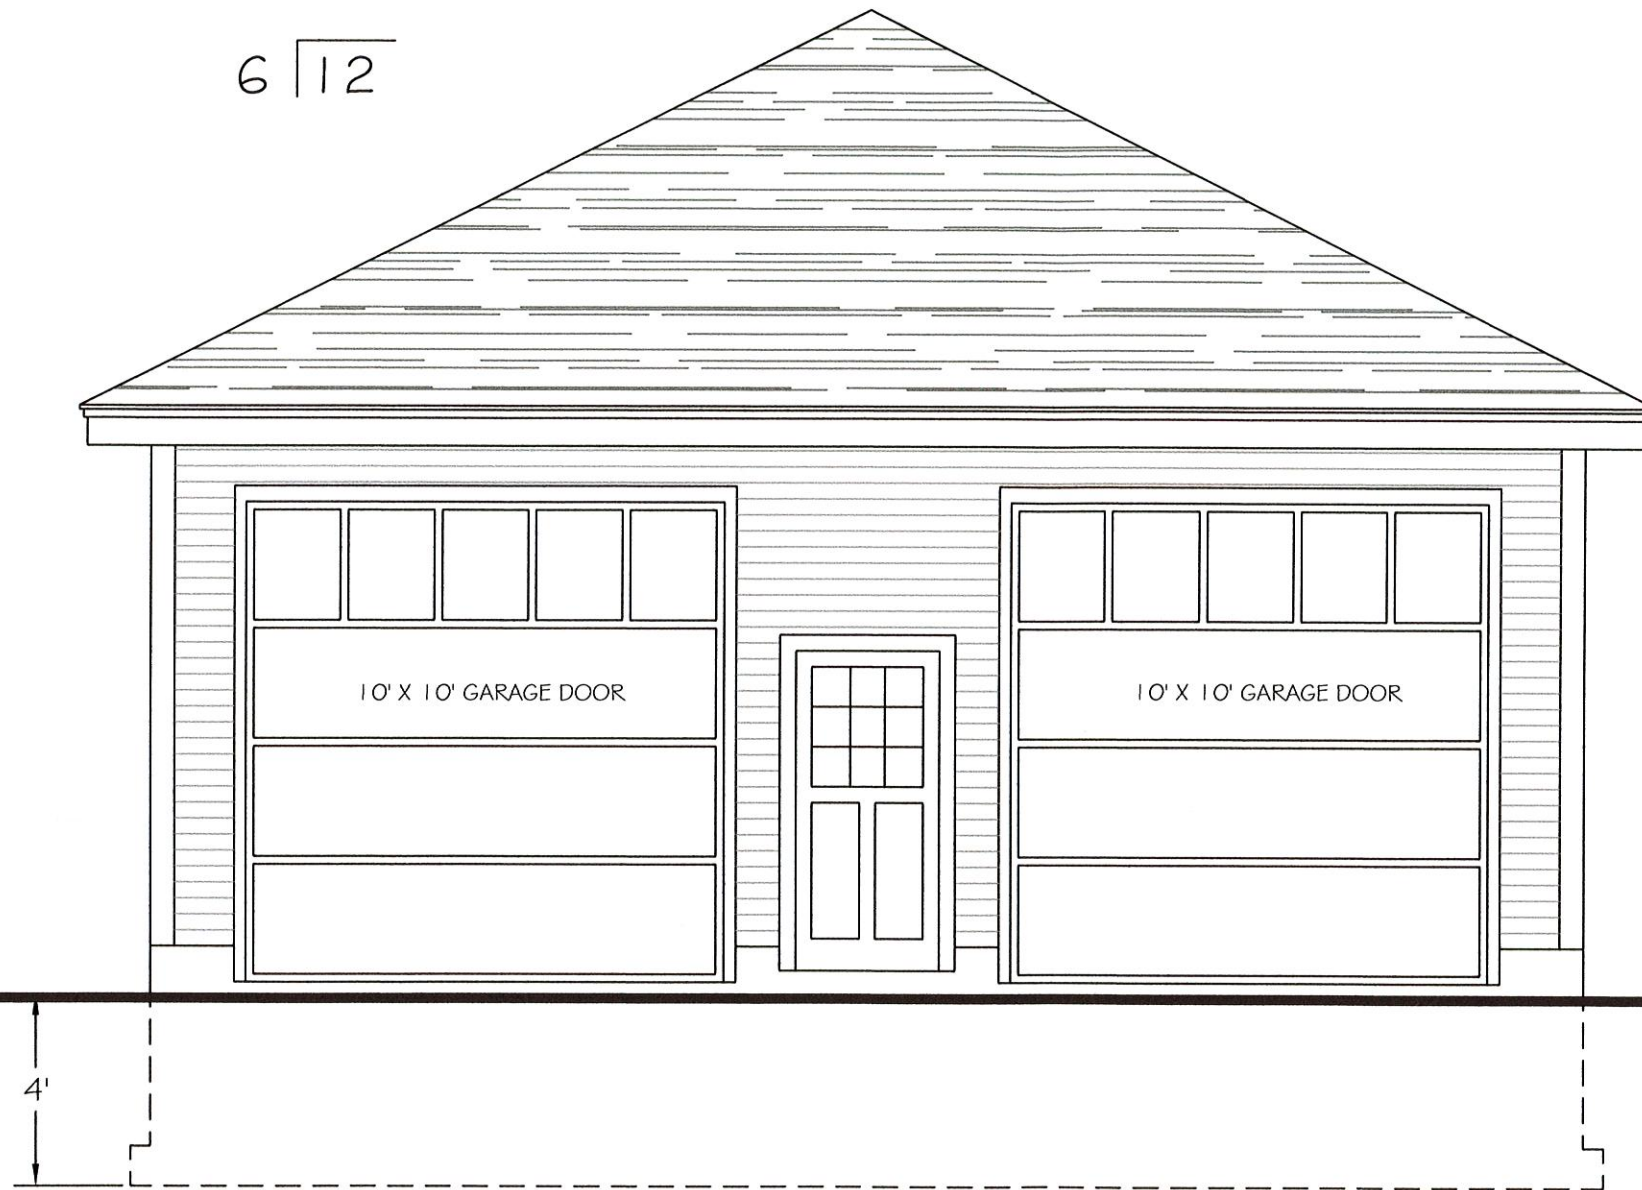

FRONT ELEVATION  
1/4" = 1'-0

DRAWN BY:  
MARTHA MACINNIS  
58 REGENT AVE.  
BRADFORD, MA. 01835  
(978)374-8719

PROPOSED NEW CONSTRUCTION  
888 HILDALE AVENUE  
HAVERHILL, MA

APR. 23, 2025

1

6 | 12



## RIGHT SIDE ELEVATION

1/4" = 1'-0"

NOTE:  
FOUNDATION DROPS SHALL  
BE LOCATED IN THE FIELD

DRAWN BY:  
MARTHA MACINNIS  
58 REGENT AVE.  
BRADFORD, MA. 01835  
(978)374-8719

PROPOSED NEW CONSTRUCTION  
888 HILLDALE AVENUE  
HAVERHILL, MA

APR. 23, 2025

2





LEFT SIDE ELEVATION

1/4" = 1'-0


NOTE:  
FOUNDATION DROPS SHALL  
BE LOCATED IN THE FIELD

DRAWN BY:  
MARTHA MACINNIS  
58 REGENT AVE.  
BRADFORD, MA. 01835  
(978)374-8719

PROPOSED NEW CONSTRUCTION  
888 HILLDALE AVENUE  
HAVERHILL, MA

APR. 23, 2025

3

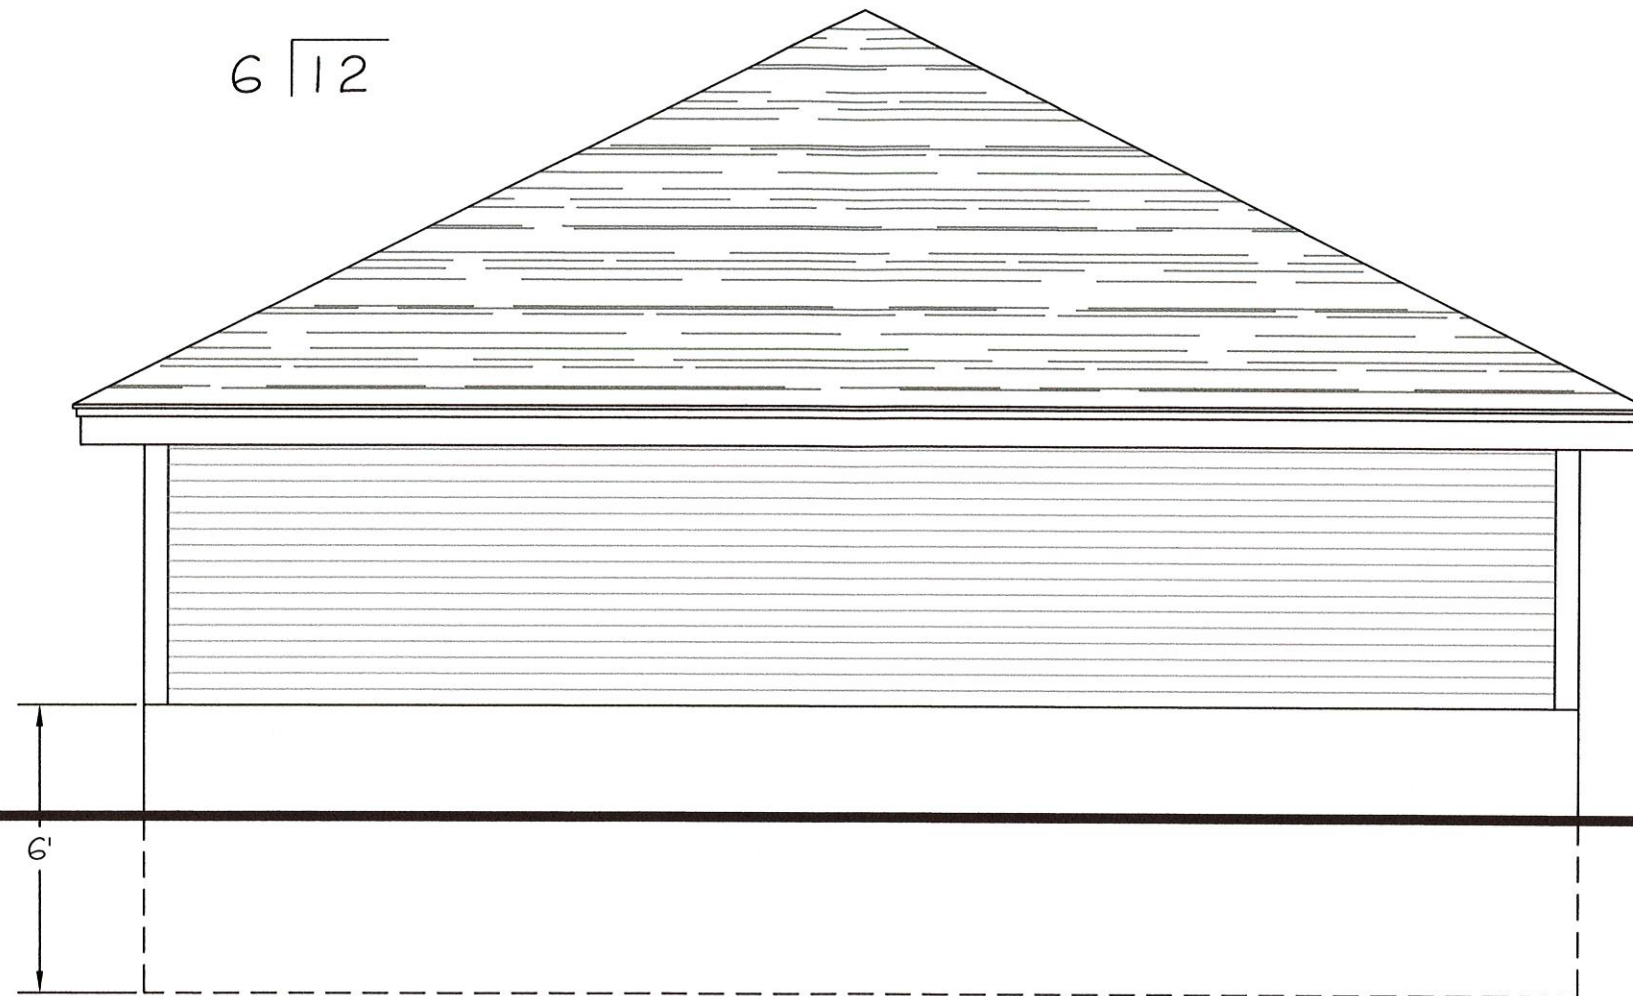

REAR ELEVATION

1/4" = 1'-0

DRAWN BY:  
MARTHA MACINNIS  
58 REGENT AVE.  
BRADFORD, MA. 01835  
(978)374-8719

PROPOSED NEW CONSTRUCTION  
888 HILDALE AVENUE  
HAVERHILL, MA


APR. 23, 2025

4



NOTE:  
MODEL NUMBERS SHOWN FOR WINDOWS  
ARE FOR THOSE AS MANUFACTURED BY  
ANDERSEN

WINDOW SCHEDULE				
No	Model	TYPE	RO	
A	3032	DH	3'-2 1/8" x 3'-4 7/8"	
B	3046	DH	3'-2 1/8" x 4'-8 7/8"	

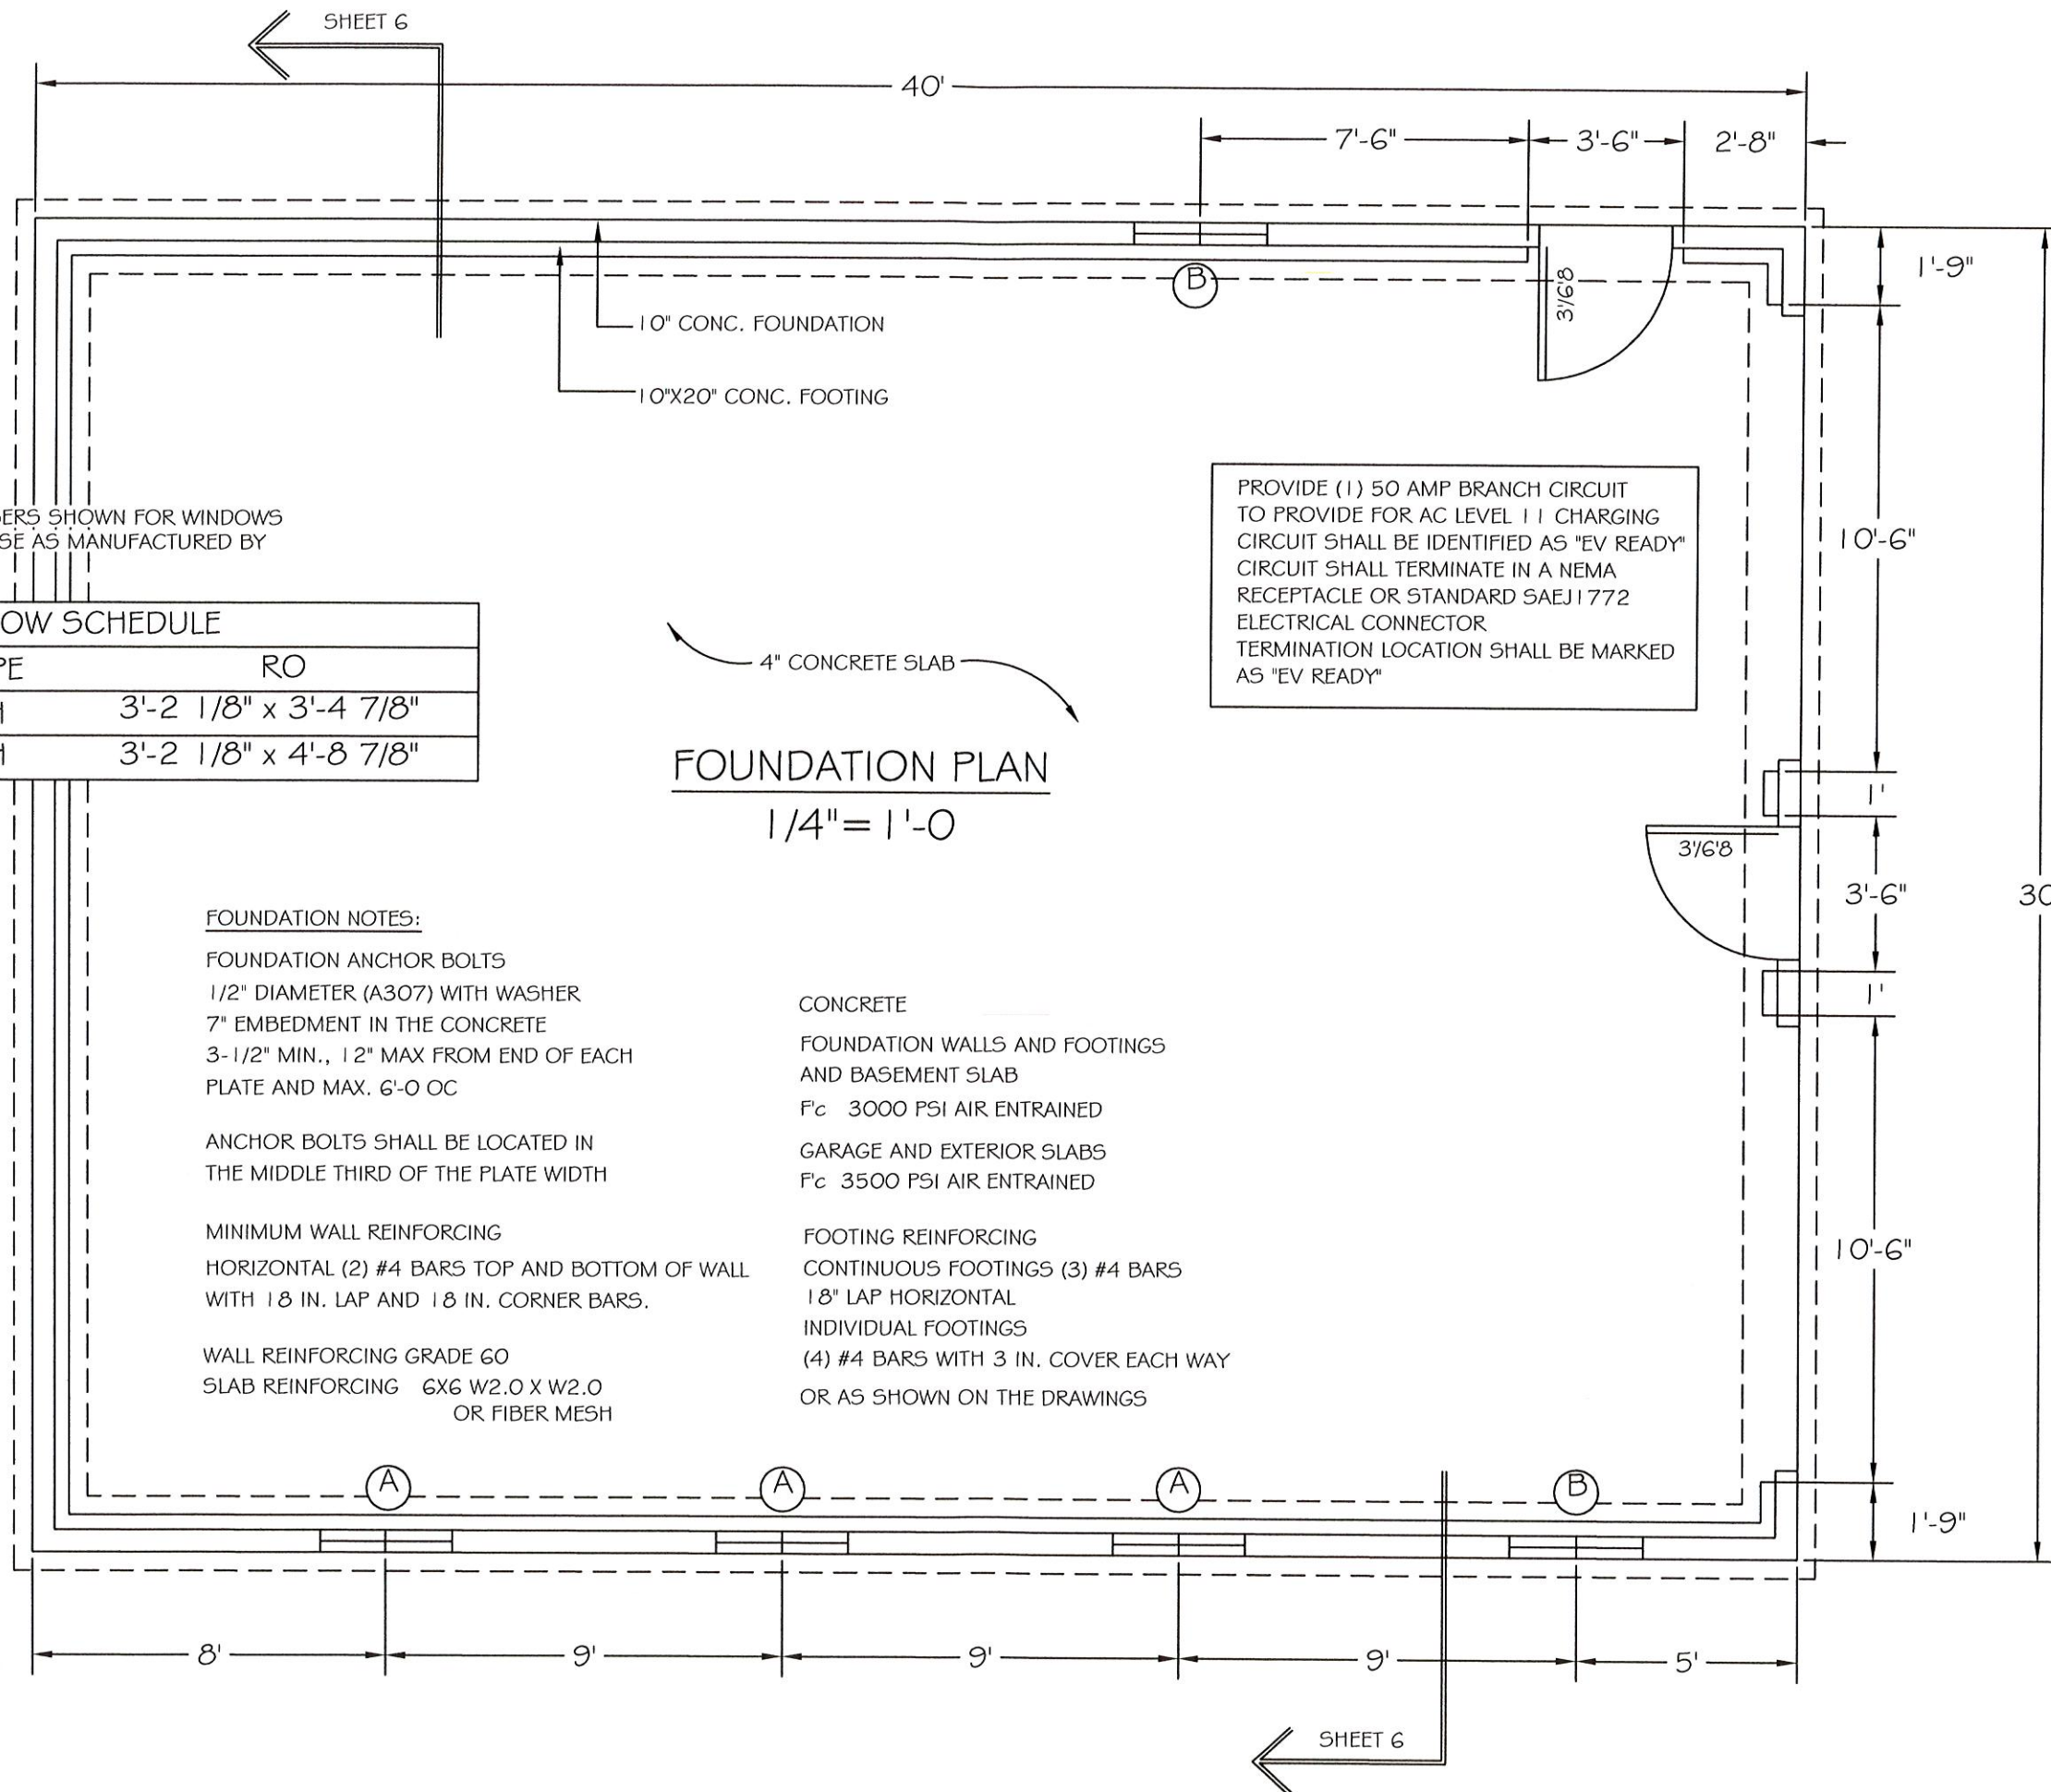


DRAWN BY:

MARTHA MACINNIS  
58 REGENT AVE.  
BRADFORD, MA. 01835  
(978)374-8719

PROPOSED NEW CONSTRUCTION  
888 HILDALE AVENUE  
HAVERHILL, MA

APR. 23, 2025

5

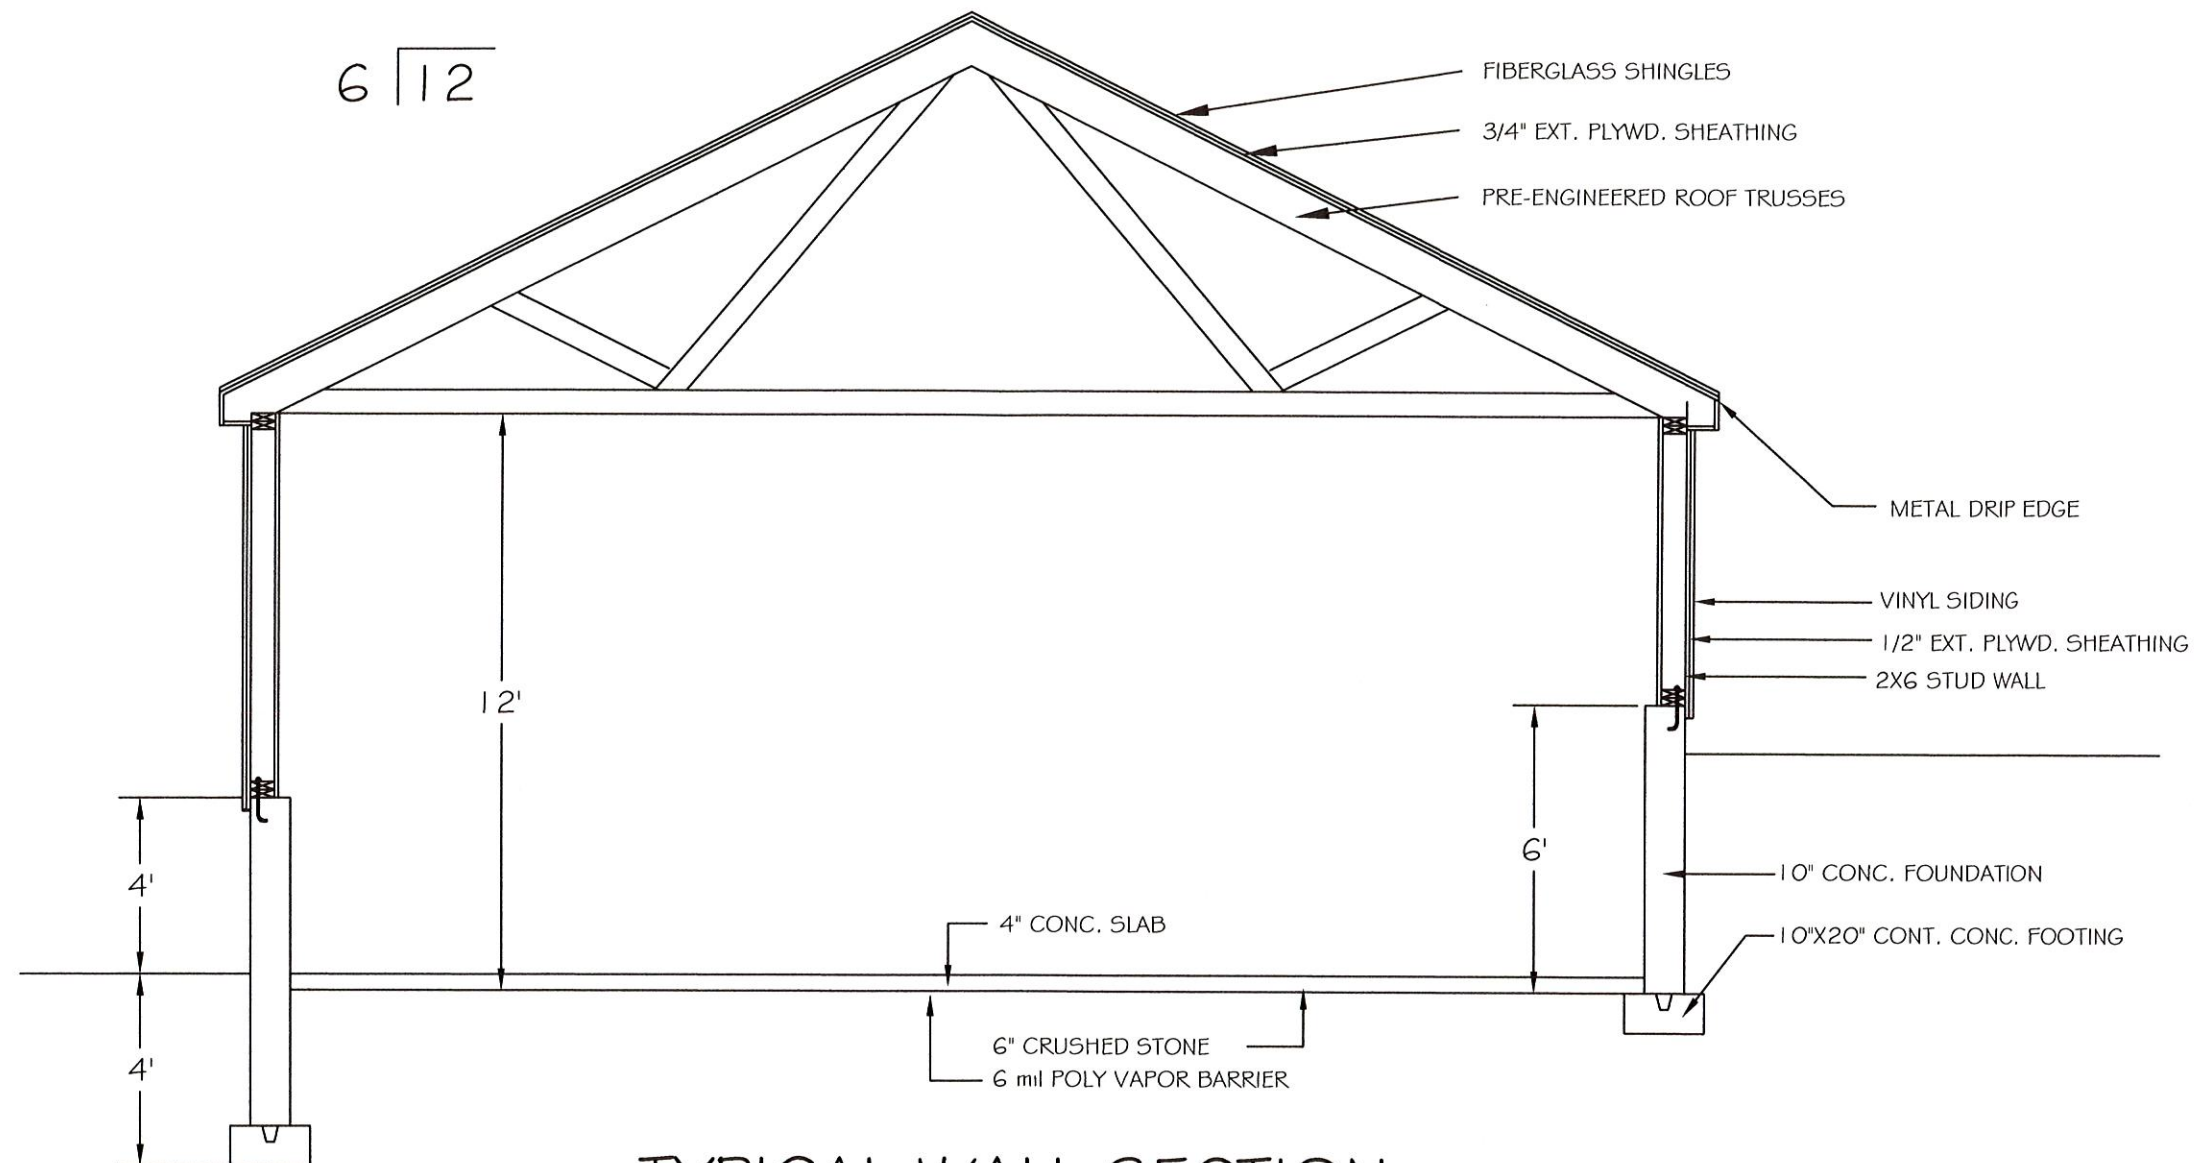

# TYPICAL WALL SECTION

1/4" = 1'-0"


DRAWN BY:  
 MARTHA MACINNIS  
 58 REGENT AVE.  
 BRADFORD, MA. 01835  
 (978)374-8719

PROPOSED NEW CONSTRUCTION  
 888 HILLDALE AVENUE  
 HAVERHILL, MA

APR. 23, 2025

6



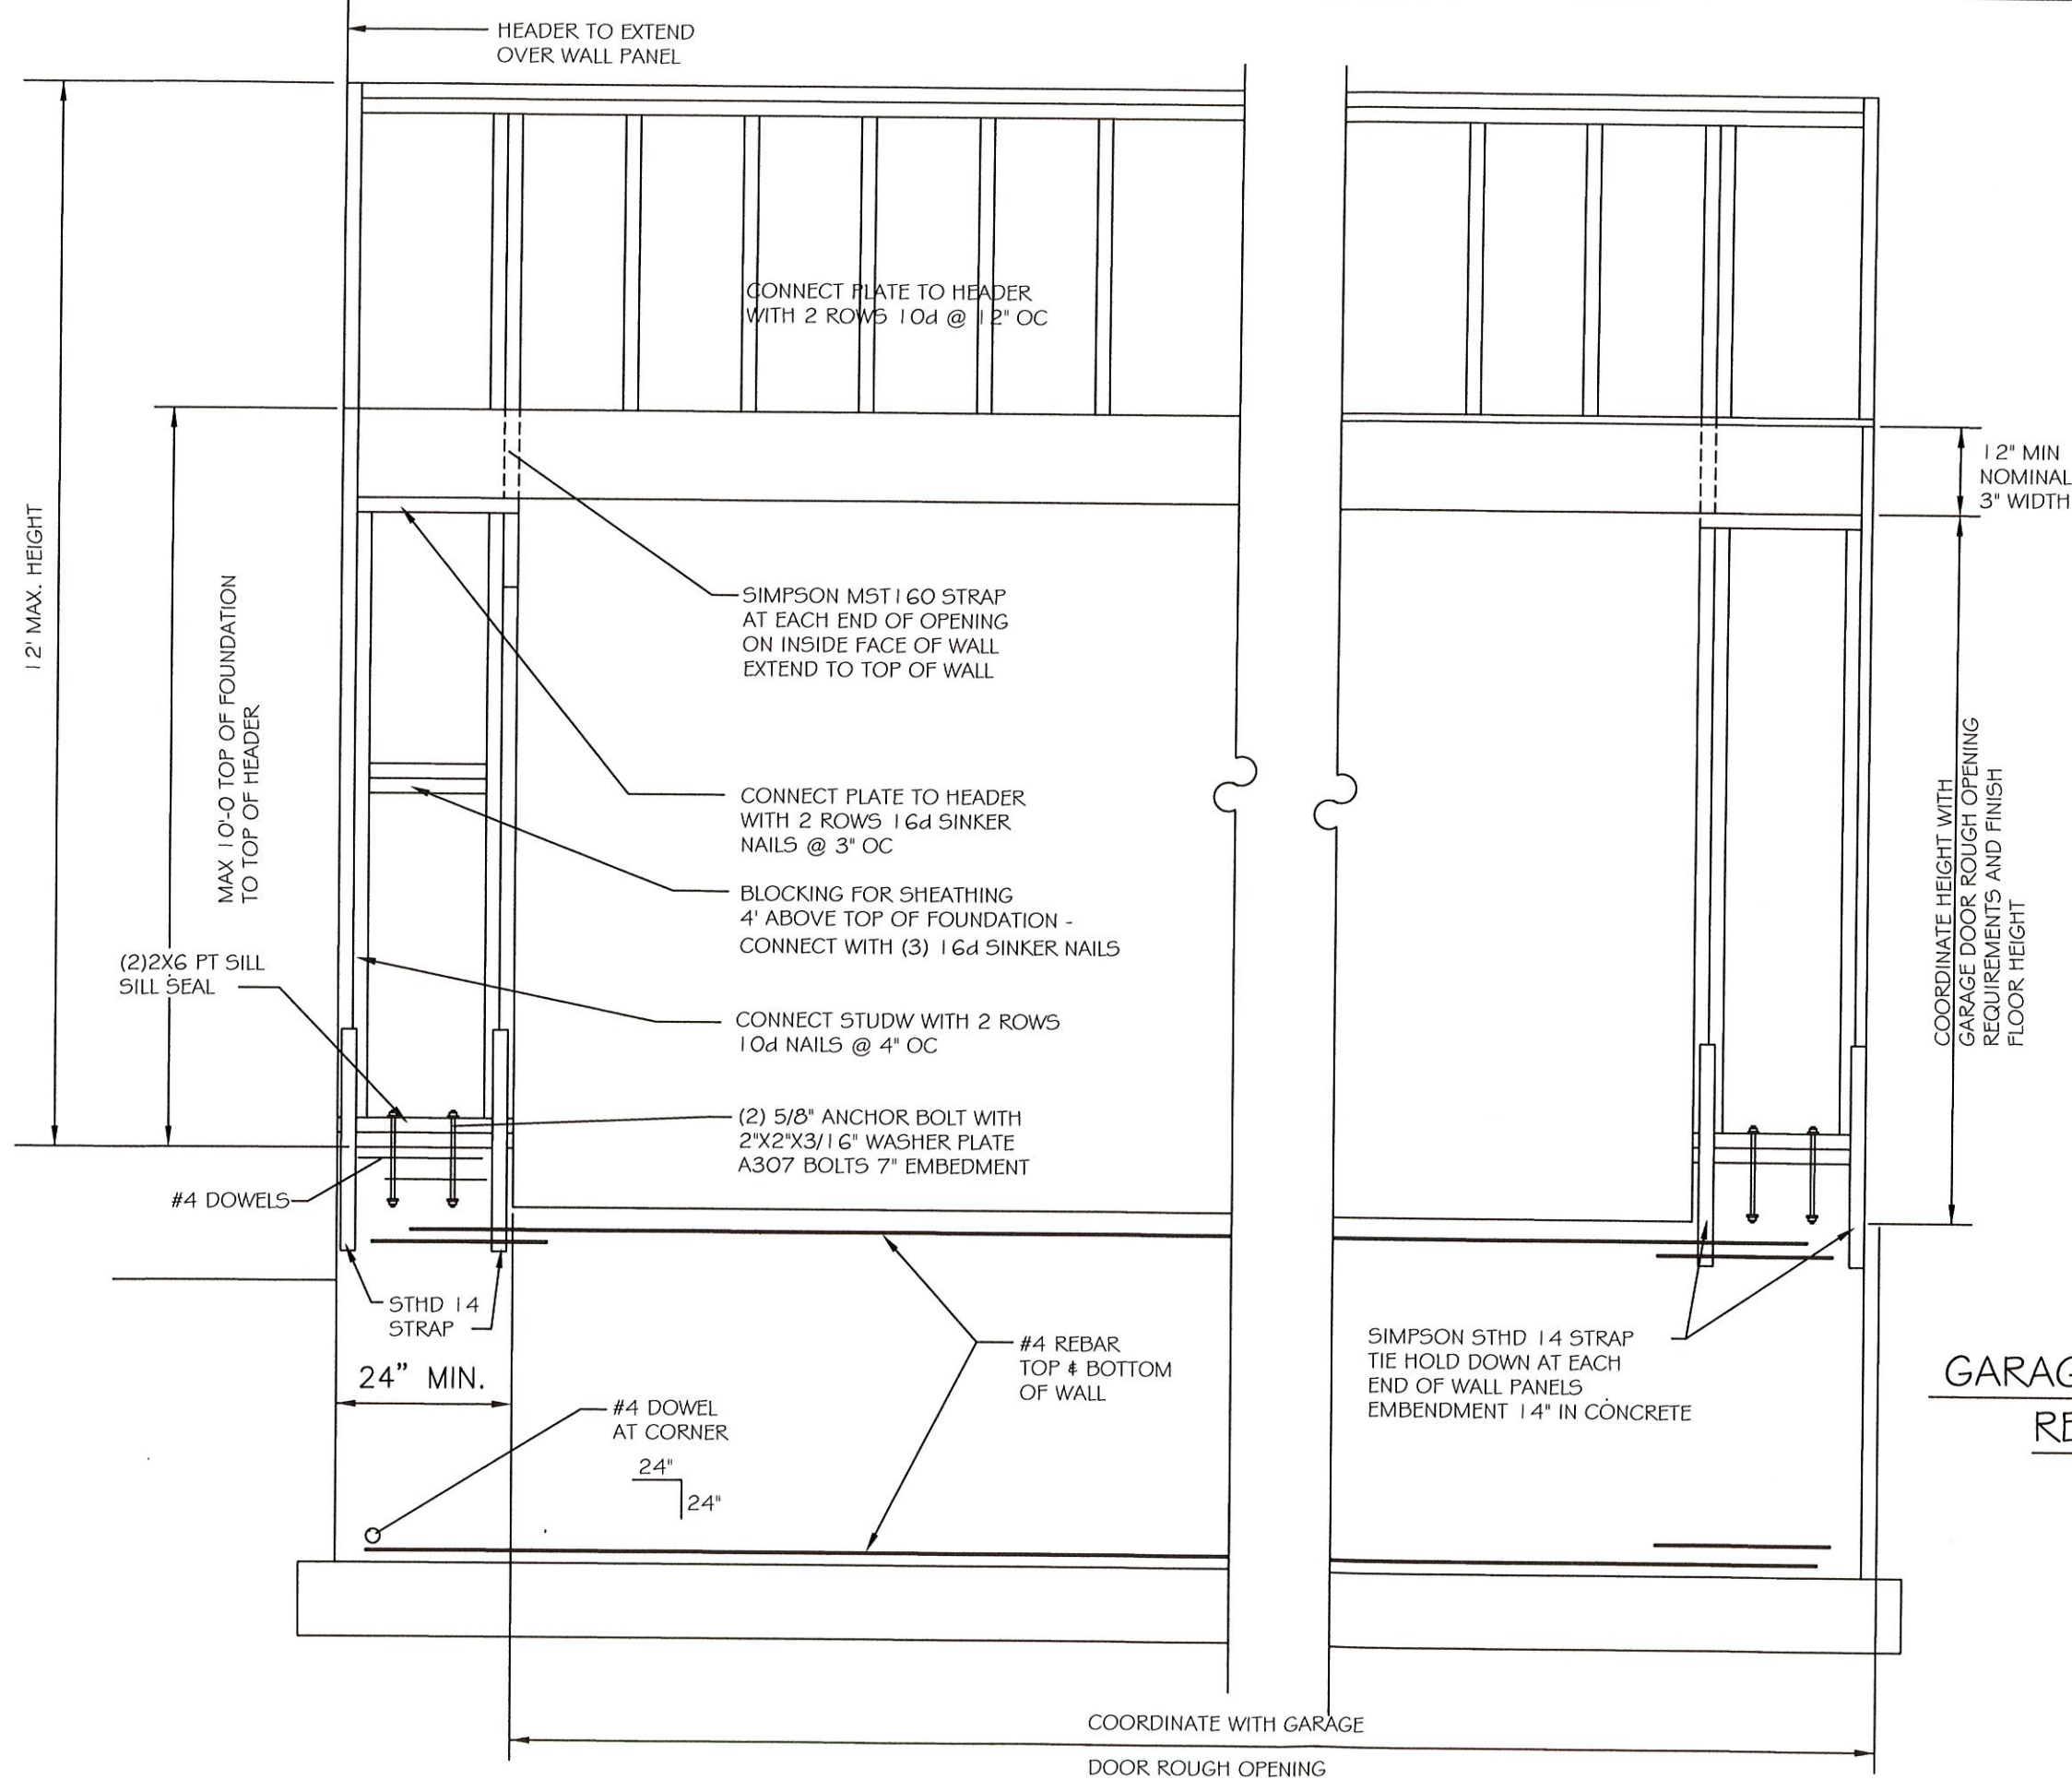

## GARAGE DOOR FRAMING REQUIREMENTS

DRAWN BY:

MARTHA MACINNIS  
58 REGENT AVE.  
BRADFORD, MA. 01835  
(978)374-8719

PROPOSED NEW CONSTRUCTION  
888 HILLDALE AVENUE  
HAVERHILL, MA


APR. 23, 2025

7

METHOD CS-PF  
CONTINUOUS PORTAL FRAME  
R602.10.4.1 IRC 2021

CONDITIONS & LIMITATIONS

MINIMUM PANEL LENGTH L"  
8'-0" OPENING HEIGHT 16"  
9'-0" OPENING HEIGHT 18"  
EACH PANEL LENGTH L COUNTS  
TOWARD THE TOTAL REQUIRED OF  
BRACING IN THE WALL LINE  
MAXIMUM OF 4 PANELS IN  
BRACED WALL LINE

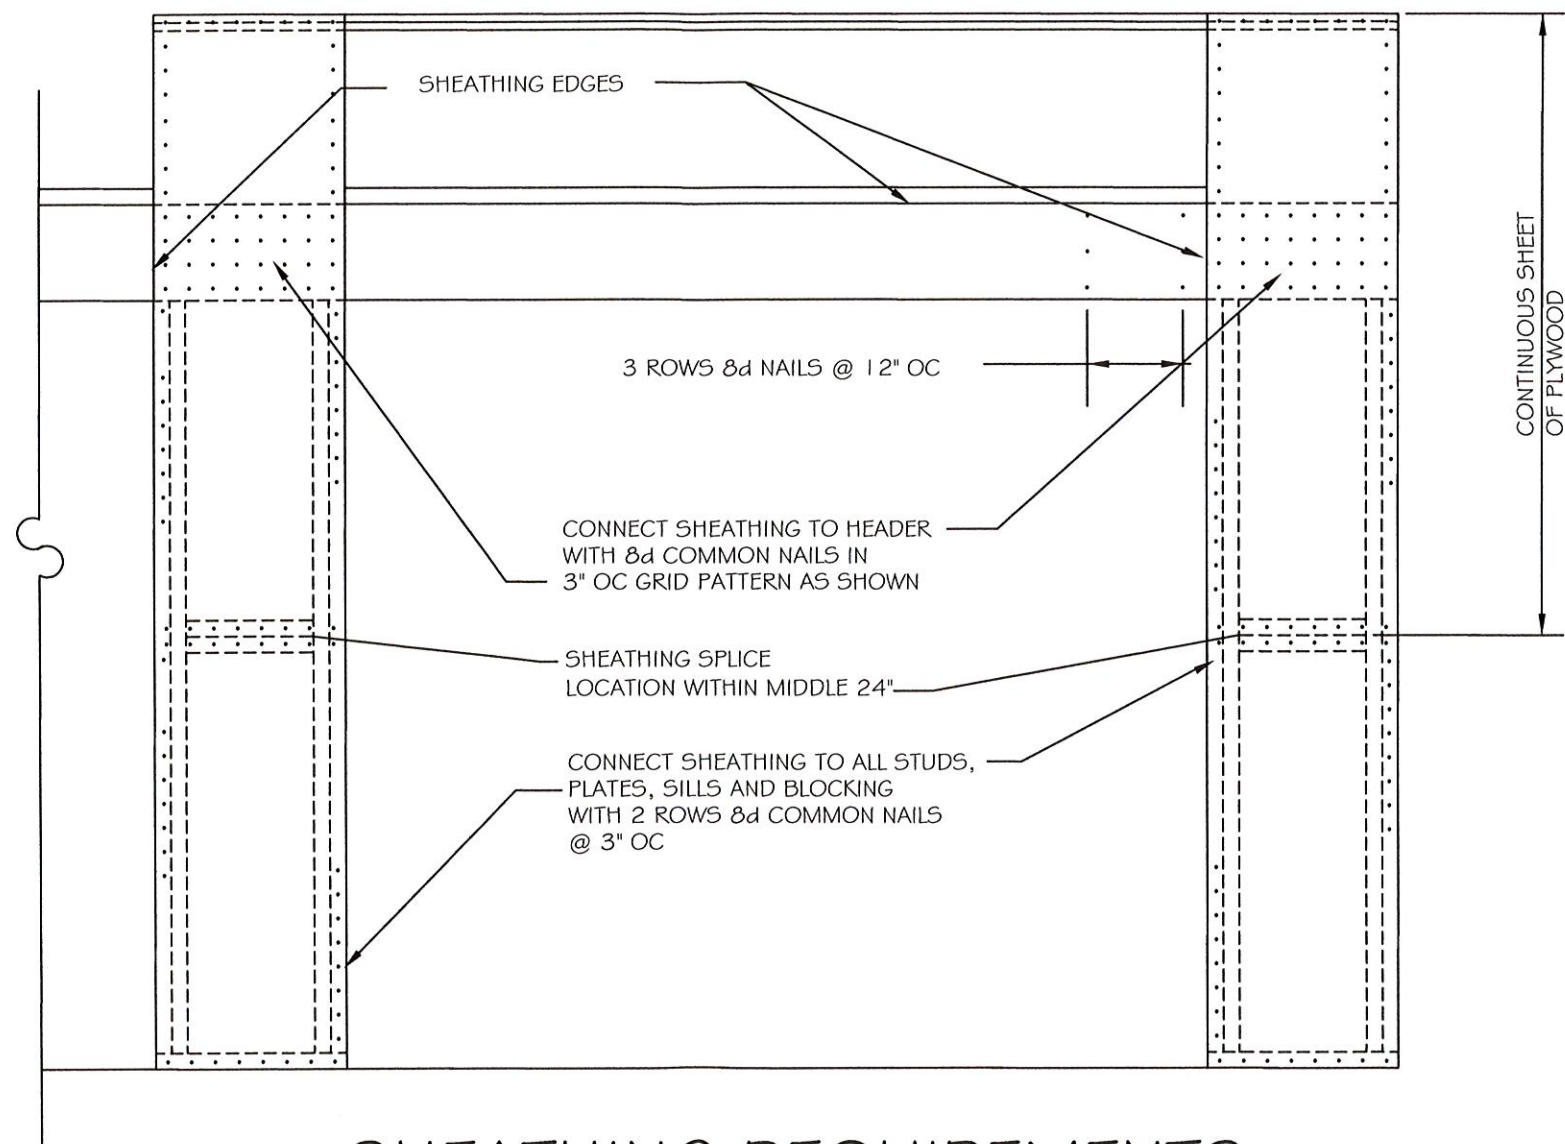

## SHEATHING REQUIREMENTS

DRAWN BY:  
MARTHA MACINNIS  
58 REGENT AVE.  
BRADFORD, MA. 01835  
(978)374-8719

PROPOSED NEW CONSTRUCTION  
888 HILDALE AVENUE  
HAVERHILL, MA

APR. 23, 2025

8