

*Hearing October 30
2012*

PETITION FOR JOINT OR IDENTICAL POLE LOCATION

Dracut, Mass.,

09/25/2012

To the City Council
of Haverhill, Massachusetts.

VERIZON NEW ENGLAND INC. (Formerly known as NEW ENGLAND TELEPHONE AND TELEGRAPH COMPANY) and MASSACHUSETTS ELECTRIC COMPANY (NORTH ANDOVER) request permission to locate poles, wires, cables and fixtures, including the necessary anchors, guys and other such sustaining and protecting fixtures to be owned and used in common by your petitioners, along and across the following public way or ways:-

ROSEMONT STREET – Remove one (1) Pole
Place two (2) Poles

Locations approximately as shown on Plans attached

Wherefore they pray that after due notice and hearing as provided by law, they be granted joint or identical locations for and permission to erect and maintain poles, wires and cables, together with anchors, guys and other such sustaining and protecting fixtures as they may find necessary, said poles to be erected substantially in accordance with the plan filed herewith marked-Verizon PLAN NO. 739 Dated 09-25-2012.

Also for permission to lay and maintain underground laterals, cables and wires in the above or intersecting public ways for the purpose of making connections with such poles and buildings as each of said petitioners may desire for distributing purposes.

Your petitioners agree to reserve space at a suitable point on each of said poles for the limited purpose of attaching one-way low voltage fire and pole signaling wires for public safety purposes only.

VERIZON NEW ENGLAND INC.
(Formerly known as NEW ENGLAND TELEPHONE AND TELEGRAPH)

By *Asht E. Gunn*
Manager/Right of Way

MASSACHUSETTS ELECTRIC COMPANY (NORTH ANDOVER)

By *[Signature]*
Distribution Engineering

Also: Order - B



PETITION PLAN


Municipality: Haverhill, Massachusetts

Pet. #739

Verizon New England Inc. and Massachusetts Electric Company

September 25, 2012

Showing: Proposed Joint Pole Locations

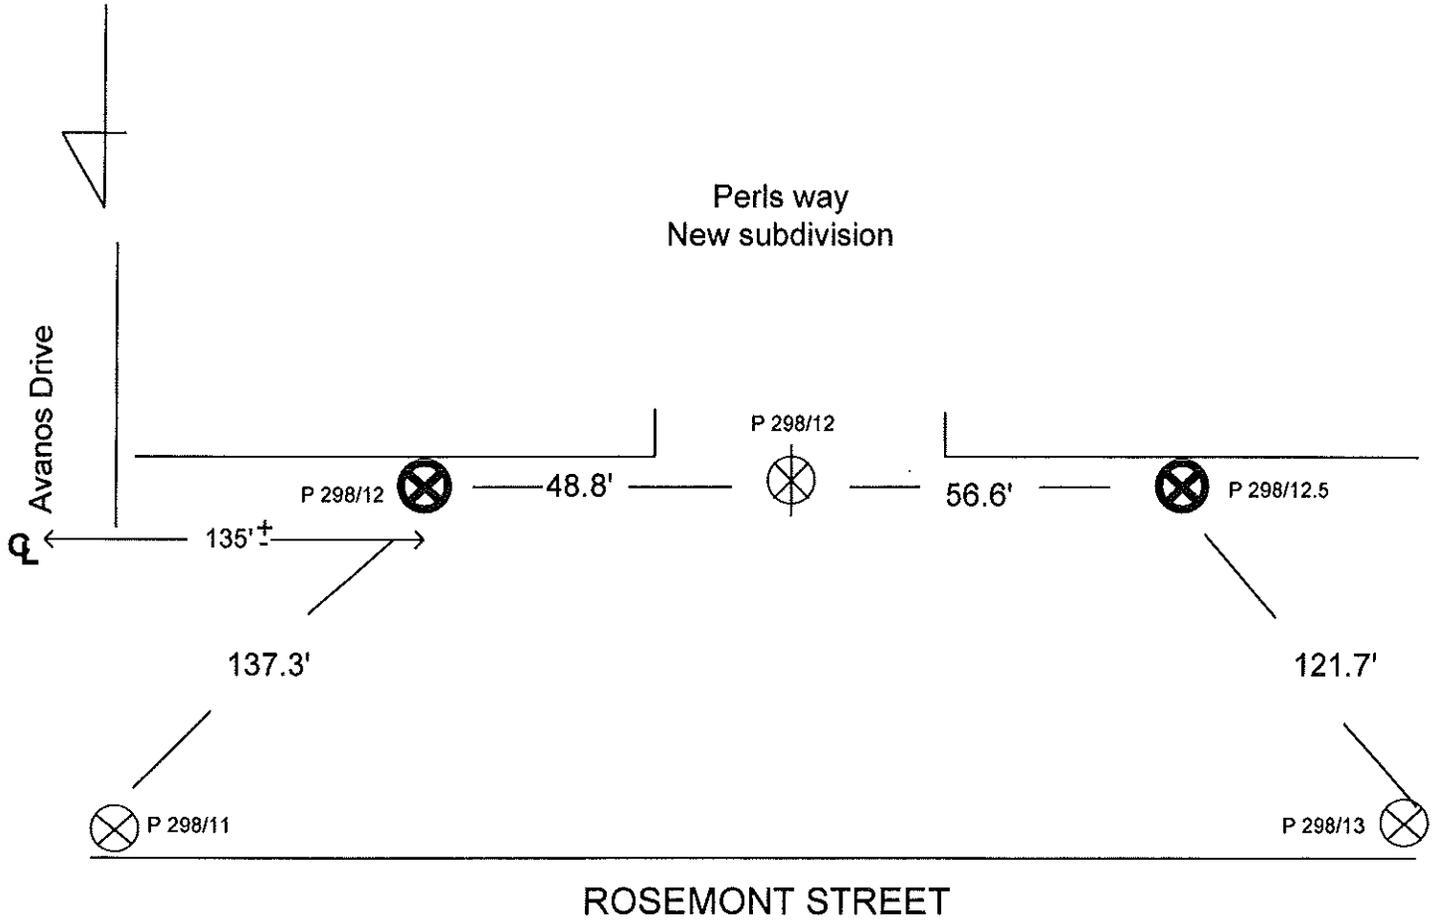

Prepared By cm

DISTANCES SHOWN ARE APPROXIMATE

Checked By
Order # 4AA4L5

LEGEND

- | | | | |
|--|---|--|---|
| | - Proposed Verizon Pole Location | | - Existing Joint Pole to Remain |
| | - Verizon Pole Location to be Abandoned | | - Power Co. Pole Location to be Abandoned |
| | - Verizon Co. Pole to Remain | | - Present Joint Pole Location to be Abandoned |
| | - Proposed Joint Pole Location | | - Proposed Verizon Conduit Location |
| | - Existing Verizon Manhole | | - Existing Verizon Buried Cable |
| | - Proposed Verizon Manhole Location | | - Proposed Verizon Buried Cable Location |
| | - Existing Verizon Conduit | | |