



Northern Essex Community College

PROJECT NAME:
NECC ATHLETIC FIELD RENOVATIONS

PROJECT NUMBER:
P0033625

CLIENT:
NORTHERN ESSEX COMMUNITY COLLEGE

PHASE/ISSUE:
DESIGN DEVELOPMENT

ISSUE LOG:
Date Issue
02/26/2026 DESIGN DEVELOPMENT (NOI SUBMISSION)

No. Date Revision

CONSULTANT:
HUNTRESS Sports
Landscape Architects & Planners
17 Tewksbury Street
Andover, MA 01810

Brennan Consulting
ENGINEERING • TRANSPORTATION • SURVEYING

JONES ARCH

Jones Architecture, INC
10 Derby Square
Salem, MA 01970

978.744.5200
www.jonesarch.com


STAMP:
NOT FOR CONSTRUCTION



DATE:
02/26/2026
JA PROJECT NUMBER: 2518
SCALE: 1" = 40'

DRAWING TITLE:
PLANTING PLAN

L105

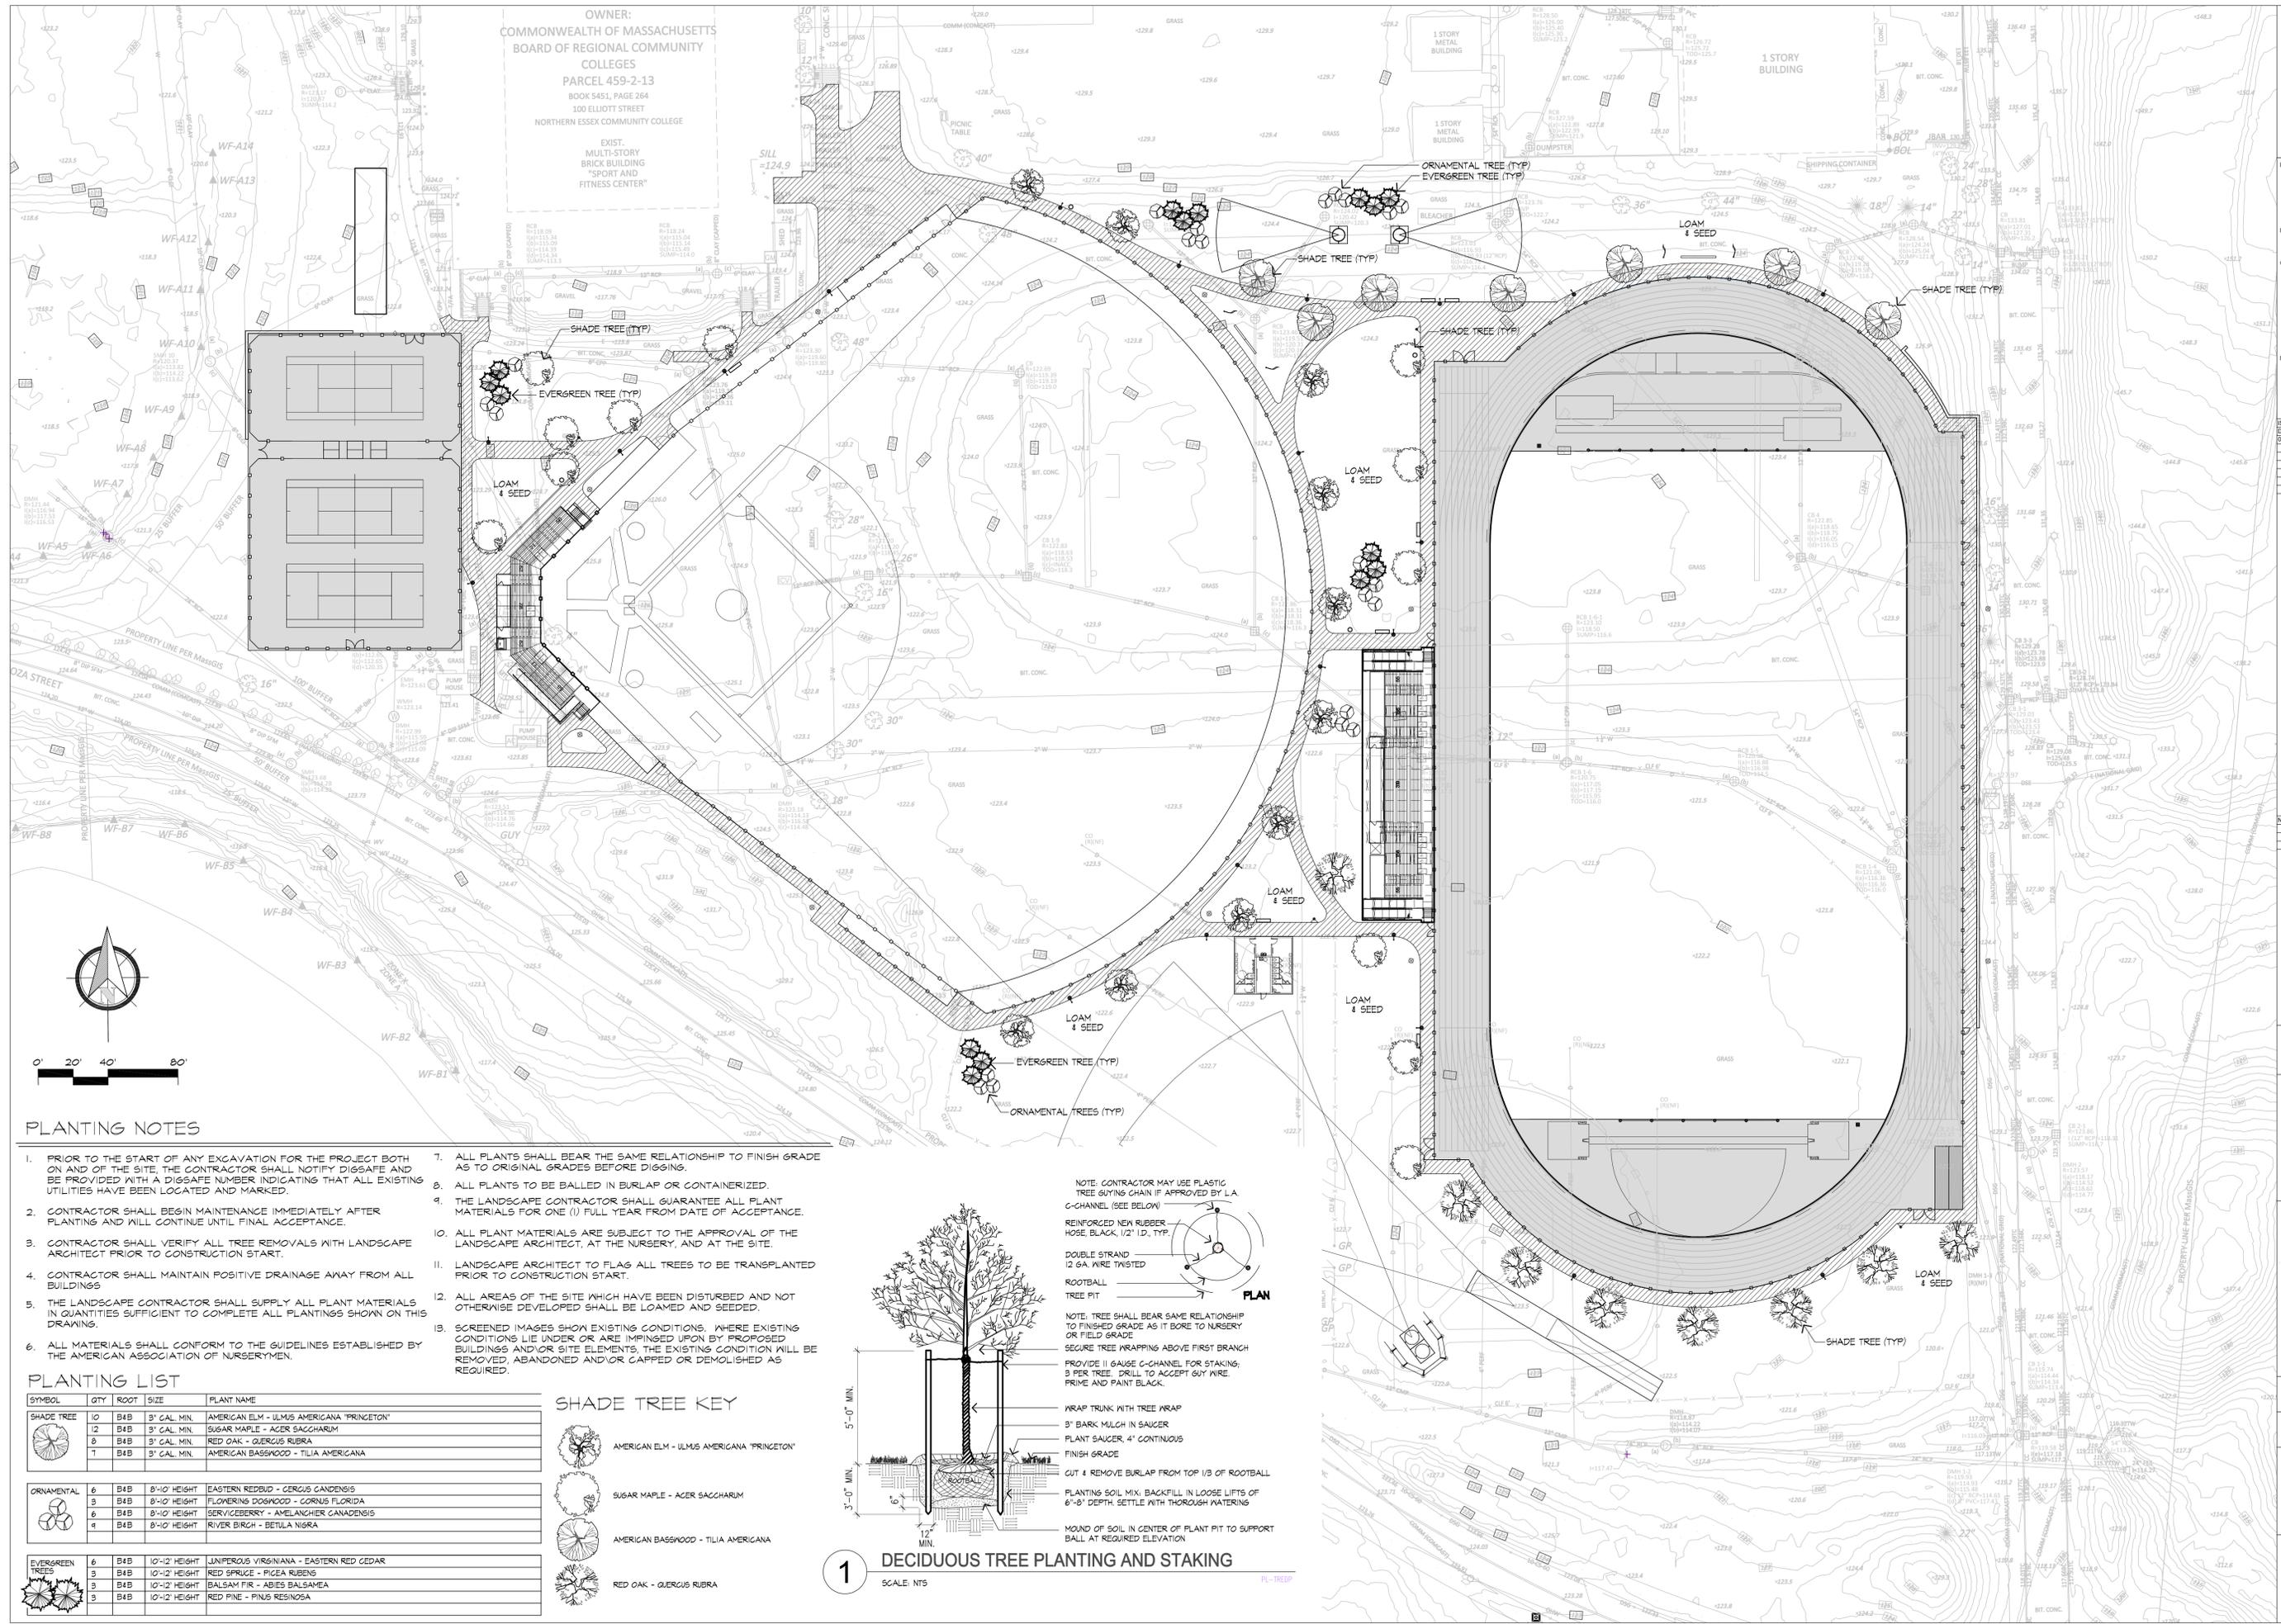



PLANTING NOTES

- PRIOR TO THE START OF ANY EXCAVATION FOR THE PROJECT BOTH ON AND OFF THE SITE, THE CONTRACTOR SHALL NOTIFY DIGSAFE AND BE PROVIDED WITH A DIGSAFE NUMBER INDICATING THAT ALL EXISTING UTILITIES HAVE BEEN LOCATED AND MARKED.
- CONTRACTOR SHALL BEGIN MAINTENANCE IMMEDIATELY AFTER PLANTING AND WILL CONTINUE UNTIL FINAL ACCEPTANCE.
- CONTRACTOR SHALL VERIFY ALL TREE REMOVALS WITH LANDSCAPE ARCHITECT PRIOR TO CONSTRUCTION START.
- CONTRACTOR SHALL MAINTAIN POSITIVE DRAINAGE AWAY FROM ALL BUILDINGS.
- THE LANDSCAPE CONTRACTOR SHALL SUPPLY ALL PLANT MATERIALS IN QUANTITIES SUFFICIENT TO COMPLETE ALL PLANTINGS SHOWN ON THIS DRAWING.
- ALL MATERIALS SHALL CONFORM TO THE GUIDELINES ESTABLISHED BY THE AMERICAN ASSOCIATION OF NURSERYMEN.
- ALL PLANTS SHALL BEAR THE SAME RELATIONSHIP TO FINISH GRADE AS TO ORIGINAL GRADES BEFORE DIGGING.
- ALL PLANTS TO BE BALLED IN BURLAP OR CONTAINERIZED.
- THE LANDSCAPE CONTRACTOR SHALL GUARANTEE ALL PLANT MATERIALS FOR ONE (1) FULL YEAR FROM DATE OF ACCEPTANCE.
- ALL PLANT MATERIALS ARE SUBJECT TO THE APPROVAL OF THE LANDSCAPE ARCHITECT, AT THE NURSERY, AND AT THE SITE.
- LANDSCAPE ARCHITECT TO FLAG ALL TREES TO BE TRANSPLANTED PRIOR TO CONSTRUCTION START.
- ALL AREAS OF THE SITE WHICH HAVE BEEN DISTURBED AND NOT OTHERWISE DEVELOPED SHALL BE LOAMED AND SEEDED.
- SCREENED IMAGES SHOW EXISTING CONDITIONS. WHERE EXISTING CONDITIONS LIE UNDER OR ARE IMPINGED UPON BY PROPOSED BUILDINGS AND/OR SITE ELEMENTS, THE EXISTING CONDITION WILL BE REMOVED, ABANDONED AND/OR CAPPED OR DEMOLISHED AS REQUIRED.


PLANTING LIST

SYMBOL	QTY	ROOT	SIZE	PLANT NAME
	10	B4B	8" GAL. MIN.	AMERICAN ELM - ULMUS AMERICANA 'PRINCETON'
	12	B4B	8" GAL. MIN.	SUGAR MAPLE - ACER SACCHARUM
	8	B4B	8" GAL. MIN.	RED OAK - QUERCUS RUBRA
	7	B4B	8" GAL. MIN.	AMERICAN BASSWOOD - TILIA AMERICANA
	6	B4B	8"-10" HEIGHT	EASTERN REDBUD - CERCIS CANADENSIS
	3	B4B	8"-10" HEIGHT	FLOWERING DOGWOOD - CORNUS FLORIDA
	6	B4B	8"-10" HEIGHT	SERVICEBERRY - AMELANCHIER CANADENSIS
	4	B4B	8"-10" HEIGHT	RIVER BIRCH - BETULA NIGRA
	6	B4B	10"-12" HEIGHT	JUNIPERUS VIRGINIANA - EASTERN RED CEDAR
	3	B4B	10"-12" HEIGHT	RED SPRUCE - PICEA RUBENS
	3	B4B	10"-12" HEIGHT	BALSAM FIR - ABIES BALSAEAMA
	3	B4B	10"-12" HEIGHT	RED PINE - PINUS RESINOSA

SHADE TREE KEY

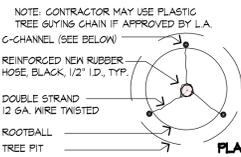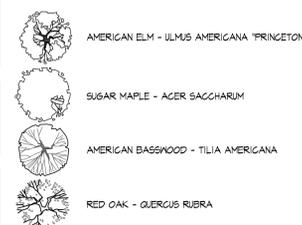

NOTE: TREE SHALL BEAR SAME RELATIONSHIP TO FINISHED GRADE AS IT BORE TO NURSERY OR FIELD GRADE. SECURE TREE WRAPPING ABOVE FIRST BRANCH. PROVIDE 11 GAUGE C-CHANNEL FOR STAKING; 3 PER TREE. DRILL TO ACCEPT GUY WIRE. PRIME AND PAINT BLACK.

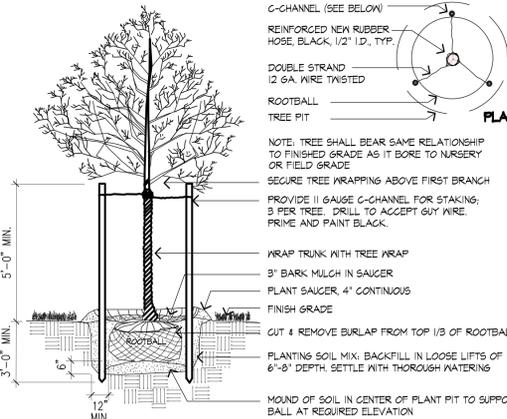

1 DECIDUOUS TREE PLANTING AND STAKING

SCALE: NTS

PL-TREEP