


File: J:\DWG\2017\0390\U30\Civil\Figures\Haverhill\_Easement\_Sketch.dwg Layout: VE-101 Plotted: 2025-03-03 10:57 AM Saved: 2025-03-03 10:56 AM User: claire.nauman  
 PC3: AUTOCAD PDF (GENERAL DOCUMENTATION).PC3 STB/CTB: FO.STB  
 LAYER STATE:

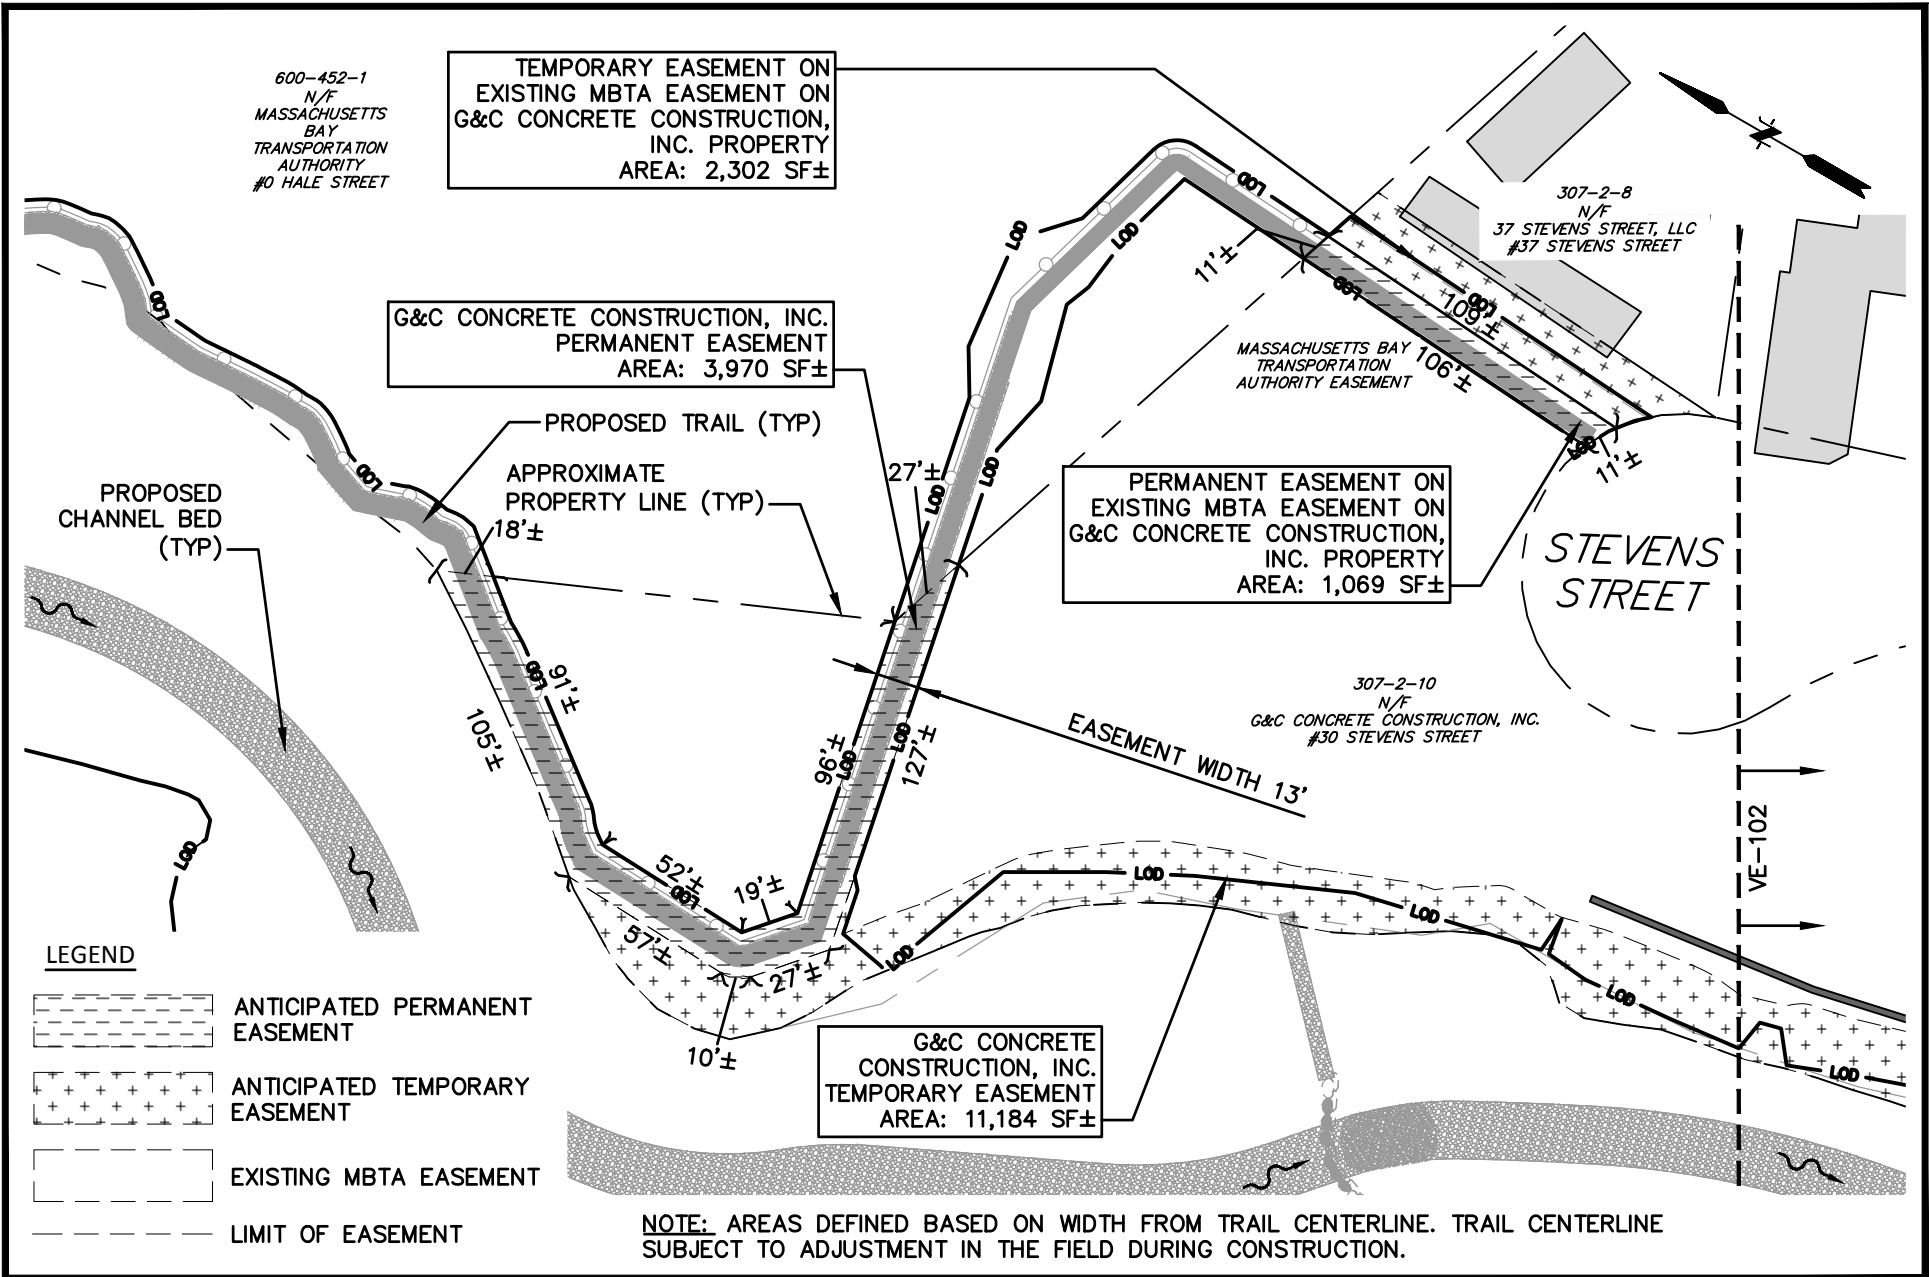

SCALE:	
HORZ.:	1" = 60'
VERT.:	-
DATUM:	
HORZ.:	-
VERT.:	-
GRAPHIC SCALE	


**FUSS & O'NEILL**  
 1550 MAIN STREET, SUITE 400  
 SPRINGFIELD, MA 01103  
 413.452.0445  
 www.fando.com

CITY OF HAVERHILL  
**ANTICIPATED EASEMENTS PLAN**  
 LITTLE RIVER DAM REMOVAL AND RIVER RESTORATION  
 HAVERHILL MASSACHUSETTS

PROJ. No.: 20170390.U40  
 DATE: MARCH 3, 2025  
  

# VE-101

File: J:\DWG\2017\0390\U30\Civil\Figures\Haverhill\_Easement\_Sketch.dwg Layout: VE-102 Plotted: 2025-03-03 10:58 AM Saved: 2025-03-03 10:56 AM User: claire.nauman  
 PC3: AUTOCAD PDF (GENERAL DOCUMENTATION).PC3 STB/CTB: FO.STB  
 LAYER STATE:

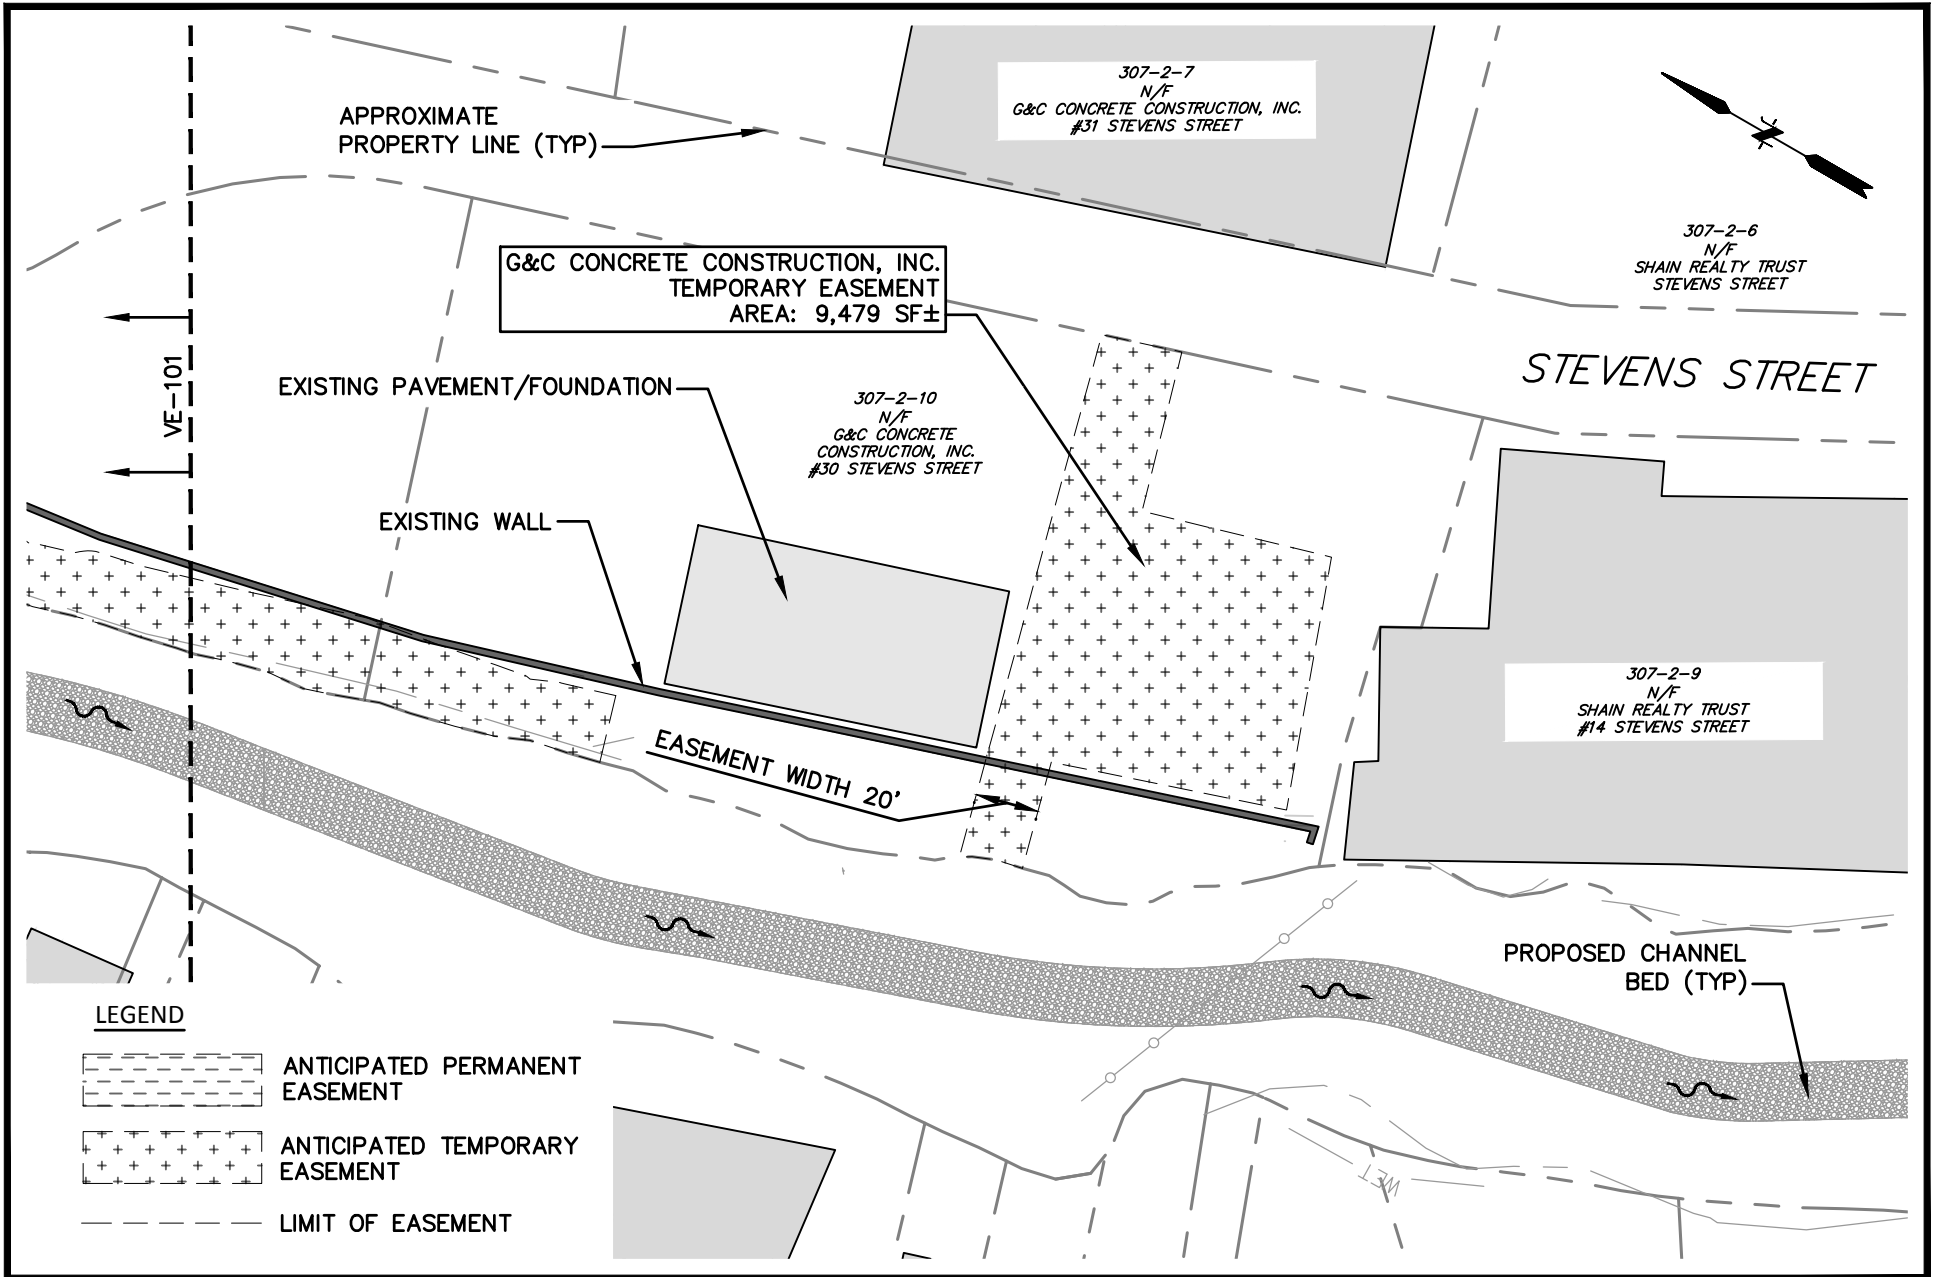

SCALE:	
HORZ.:	1" = 60'
VERT.:	-
DATUM:	
HORZ.:	-
VERT.:	-
GRAPHIC SCALE	

**FUSS & O'NEILL**  
 1550 MAIN STREET, SUITE 400  
 SPRINGFIELD, MA 01103  
 413.452.0445  
 www.fando.com

CITY OF HAVERHILL

**ANTICIPATED EASEMENTS PLAN**


LITTLE RIVER DAM REMOVAL AND RIVER RESTORATION

HAVERHILL MASSACHUSETTS

PROJ. No.: 20170390.U40  
 DATE: MARCH 3, 2025

**VE-102**

File: J:\DWG\2017\0390\U30\Civil\Figures\Haverhill\_Easement\_Sketch.dwg Layout: VE-103 Plotted: 2025-03-03 10:58 AM Saved: 2025-03-03 10:56 AM User: claire.nauman  
 PC3: AUTOCAD PDF (GENERAL DOCUMENTATION).PC3 STB/CTB: FO.STB  
 LAYER STATE:

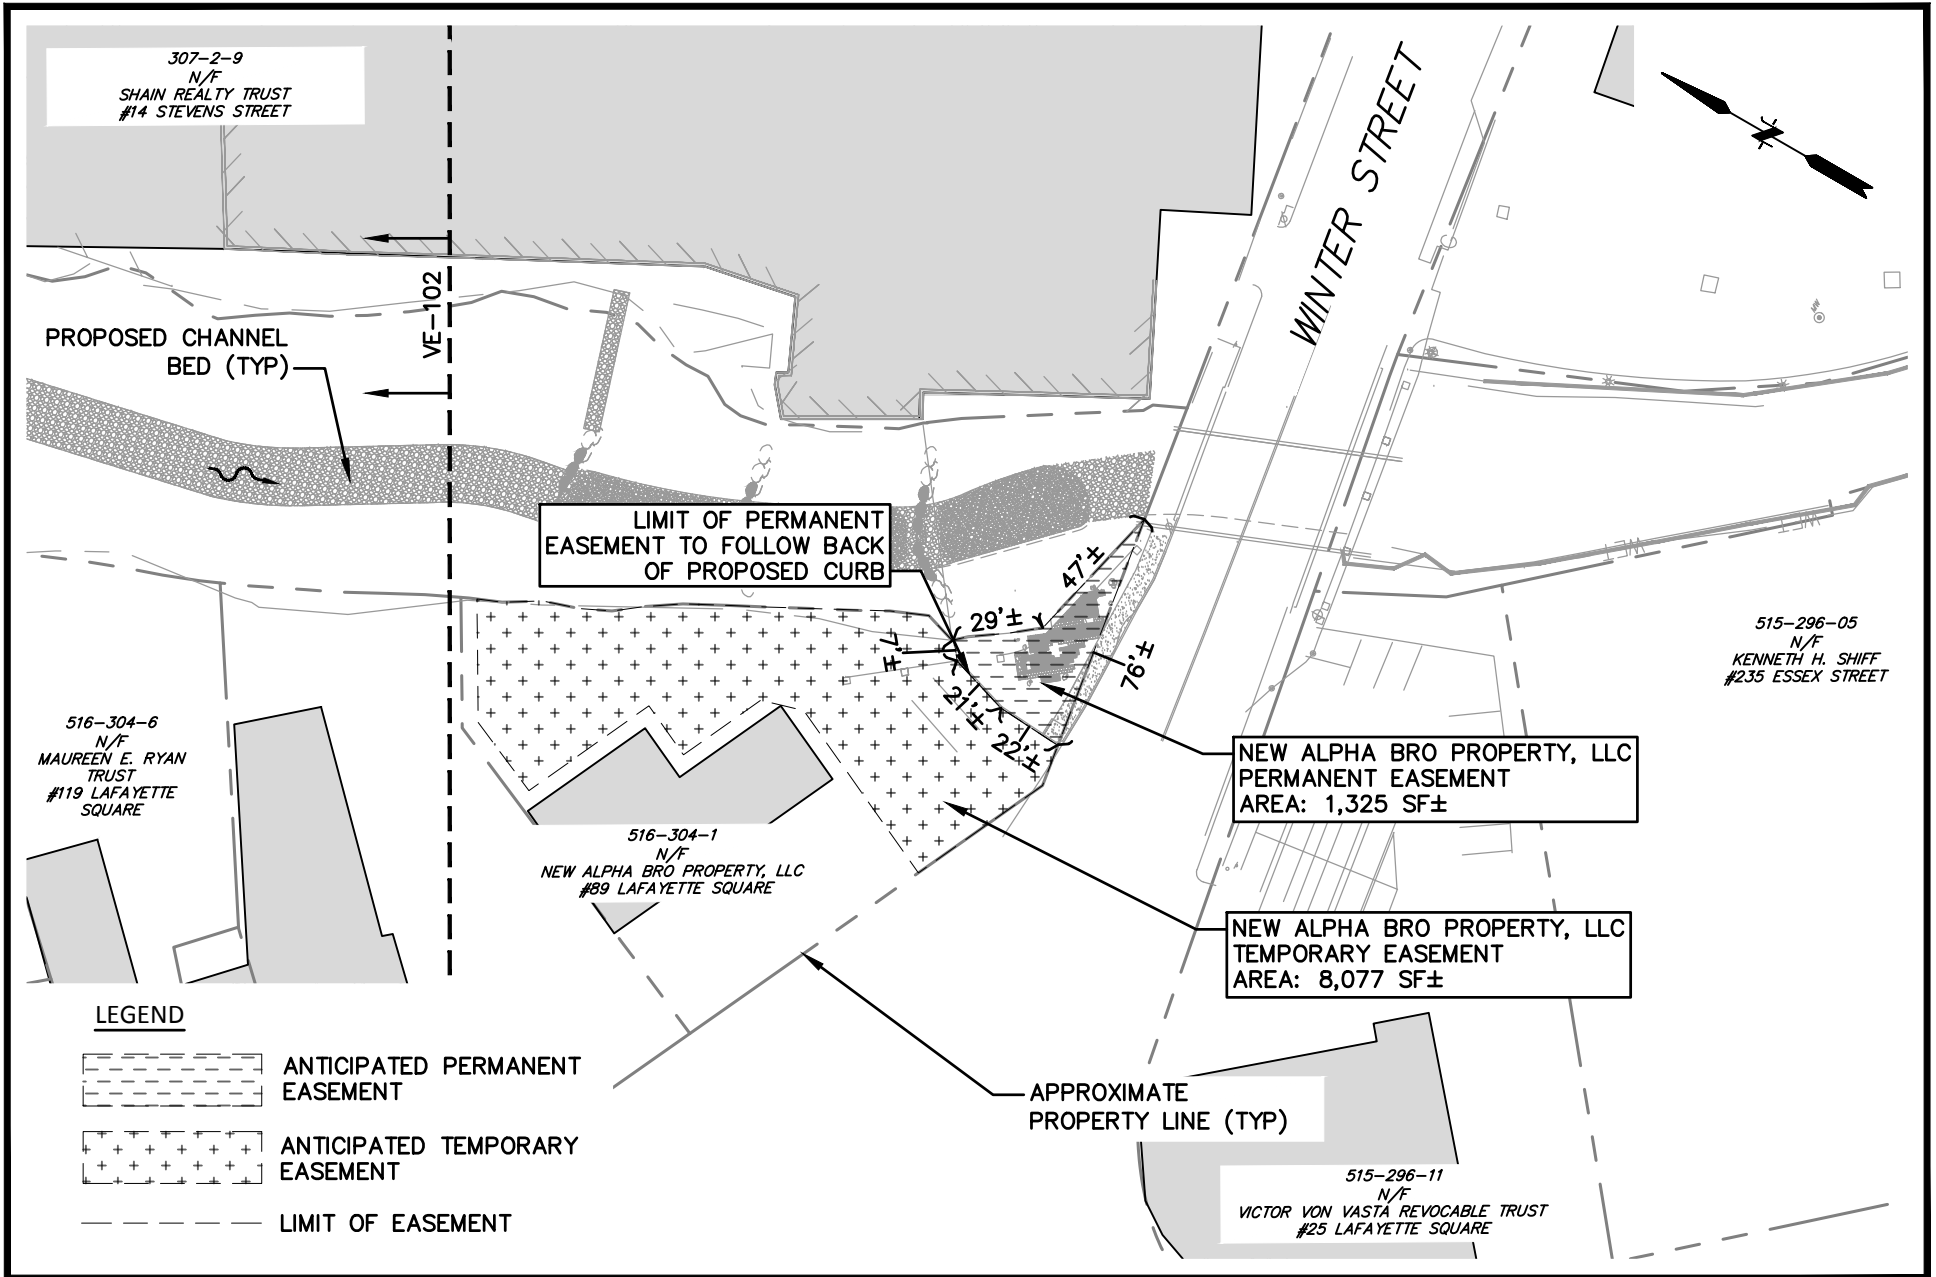

**LEGEND**

- ANTICIPATED PERMANENT EASEMENT
- ANTICIPATED TEMPORARY EASEMENT
- LIMIT OF EASEMENT

<b>SCALE:</b>	
HORZ.:	1" = 60'
VERT.:	-
<b>DATUM:</b>	
HORZ.:	-
VERT.:	-
GRAPHIC SCALE	

**FUSS & O'NEILL**

1550 MAIN STREET, SUITE 400  
 SPRINGFIELD, MA 01103  
 413.452.0445  
 www.fando.com

HAVERHILL

CITY OF HAVERHILL


**ANTICIPATED EASEMENTS PLAN**  
 LITTLE RIVER DAM REMOVAL AND RIVER RESTORATION

MASSACHUSETTS

PROJ. No.: 20170390.U40  
 DATE: MARCH 3, 2025

VE-103


File: J:\DWG\2017\0390\U30\Civil\Figures\Haverhill\_Easement\_Sketch.dwg Layout: VE-104 Plotted: 2026-02-11 10:48 AM Saved: 2026-02-11 10:47 AM User: claire.nauman  
 PC3: AUTOCAD PDF (GENERAL DOCUMENTATION).PC3 STB/CTB: FO.STB  
 LAYER STATE:

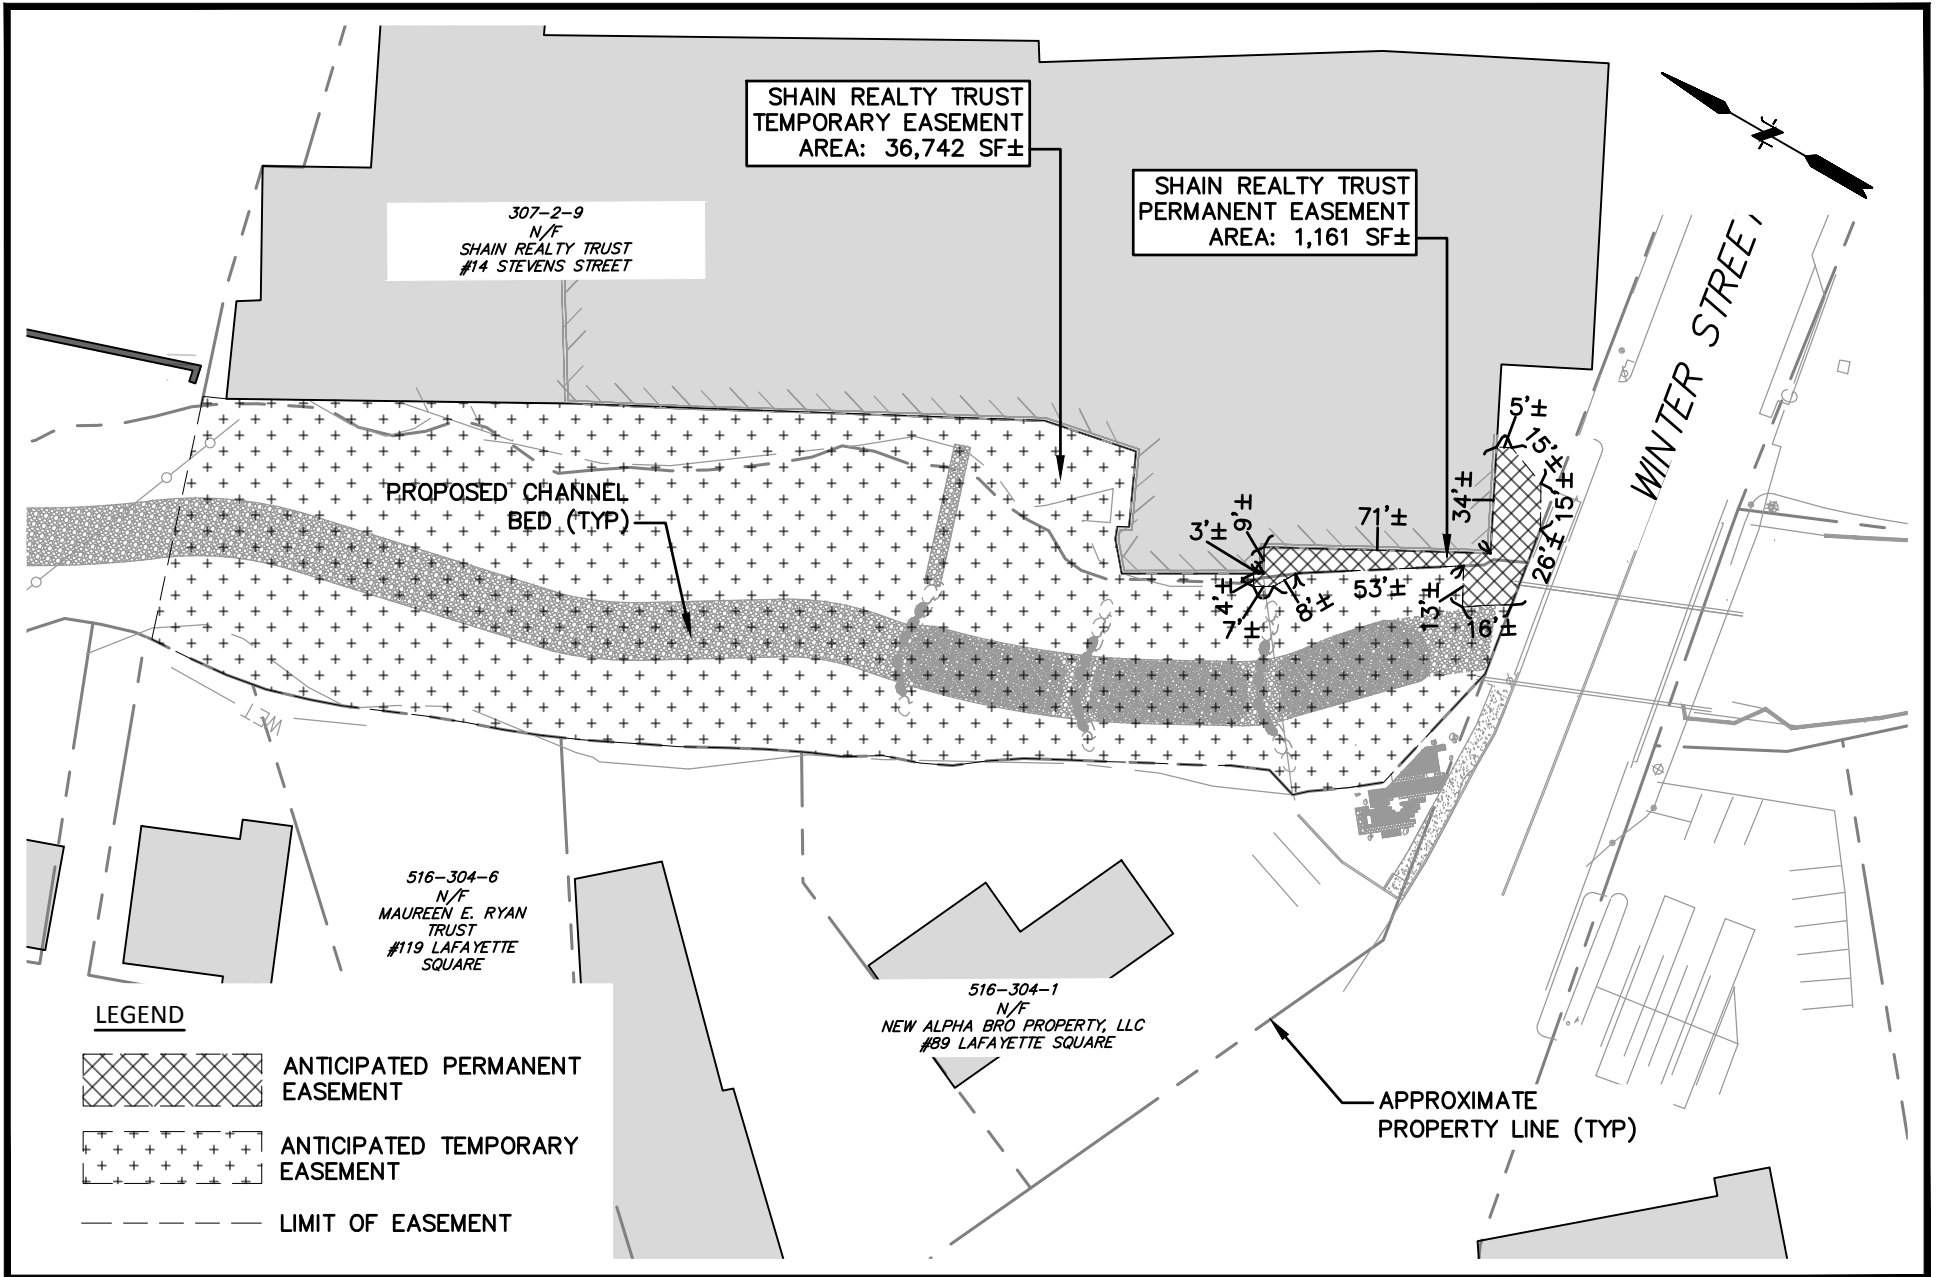

**LEGEND**



ANTICIPATED PERMANENT EASEMENT

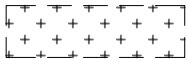

ANTICIPATED TEMPORARY EASEMENT

--- LIMIT OF EASEMENT

SCALE:	
HORZ.:	1" = 60'
VERT.:	-
DATUM:	
HORZ.:	-
VERT.:	-
GRAPHIC SCALE	

**FUSS & O'NEILL**

1550 MAIN STREET, SUITE 400  
 SPRINGFIELD, MA 01103  
 413.452.0445  
 www.fando.com

HAVERHILL

CITY OF HAVERHILL

ANTICIPATED EASEMENTS PLAN  
 LITTLE RIVER DAM REMOVAL AND RIVER RESTORATION

MASSACHUSETTS

PROJ. No.: 20170390\_U40  
 DATE: FEBRUARY 11, 2026

VE-104