



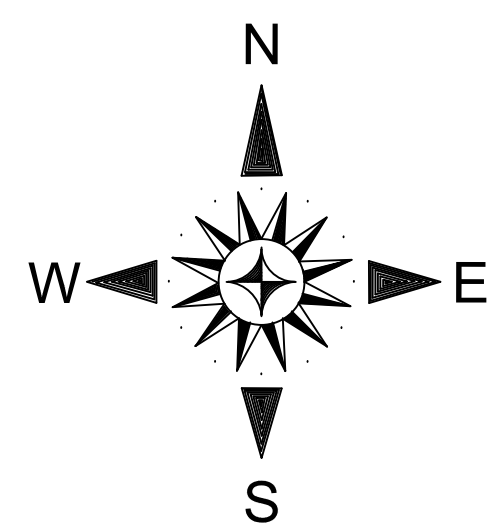

0 40' 80' 120'
1 INCH = 80 FT.

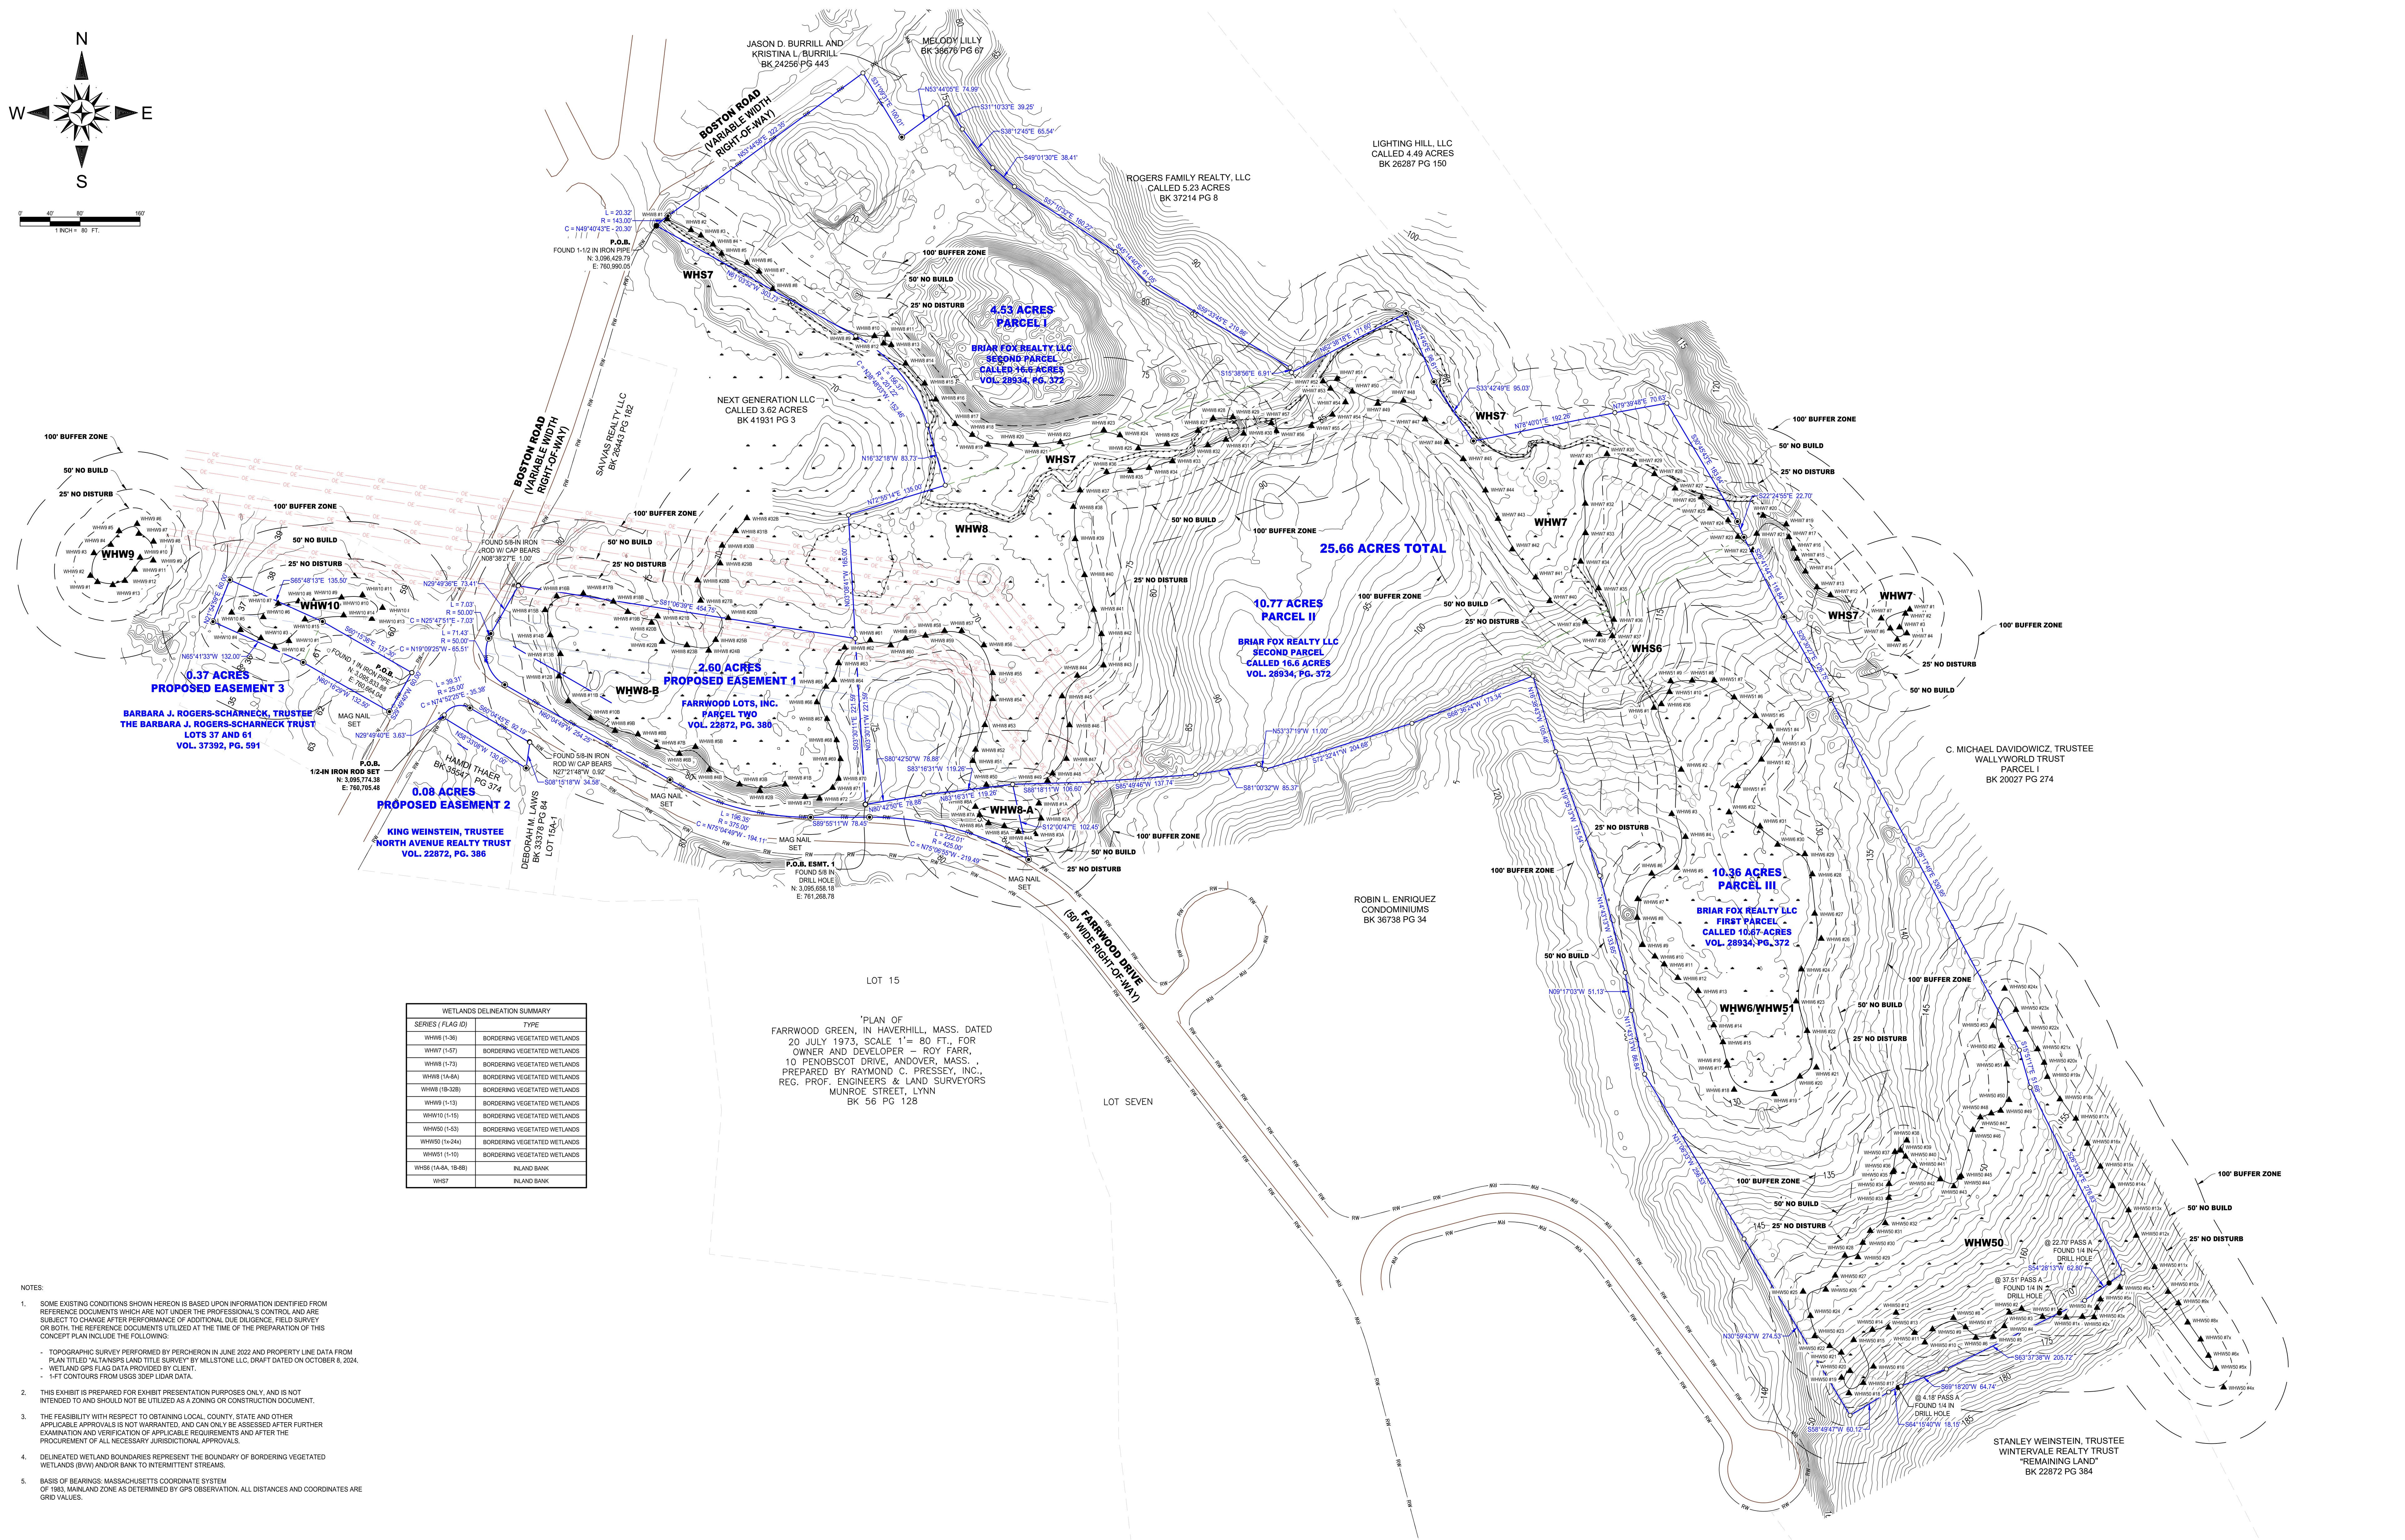

WETLANDS DELINEATION SUMMARY	
SERIES (FLAG ID)	TYPE
WHW6 (1-36)	BORDERING VEGETATED WETLANDS
WHW7 (1-57)	BORDERING VEGETATED WETLANDS
WHW8 (1-73)	BORDERING VEGETATED WETLANDS

- NOTES:
- SOME EXISTING CONDITIONS SHOWN HEREON IS BASED UPON INFORMATION IDENTIFIED FROM REFERENCE DOCUMENTS WHICH ARE NOT UNDER THE PROFESSIONAL'S CONTROL, AND ARE SUBJECT TO CHANGE AFTER PERFORMANCE OF ADDITIONAL DUE DILIGENCE, FIELD SURVEY OR BOTH. THE REFERENCE DOCUMENTS UTILIZED AT THE TIME OF THE PREPARATION OF THIS CONCEPT PLAN INCLUDE THE FOLLOWING:
 - TOPOGRAPHIC SURVEY PERFORMED BY PERCHERON IN JUNE 2022 AND PROPERTY LINE DATA FROM PLAN TITLED "ALTANSPO LAND TITLE SURVEY" BY MILLSTONE LLC, DRAFT DATED ON OCTOBER 8, 2024.
 - WETLAND GPS FLAG DATA PROVIDED BY CLIENT.
 - 1-FT CONTOURS FROM USGS 30EP LIDAR DATA.
 - THIS EXHIBIT IS PREPARED FOR EXHIBIT PRESENTATION PURPOSES ONLY, AND IS NOT INTENDED TO AND SHOULD NOT BE UTILIZED AS A ZONING OR CONSTRUCTION DOCUMENT.
 - THE FEASIBILITY WITH RESPECT TO OBTAINING LOCAL, COUNTY, STATE AND OTHER APPLICABLE APPROVALS IS NOT WARRANTED, AND CAN ONLY BE ASSESSED AFTER FURTHER EXAMINATION AND VERIFICATION OF APPLICABLE REQUIREMENTS AND AFTER THE PROCUREMENT OF ALL NECESSARY JURISDICTIONAL APPROVALS.
 - DELINEATED WETLAND BOUNDARIES REPRESENT THE BOUNDARY OF BORDERING VEGETATED WETLANDS (BVW) AND/OR BANK TO INTERMITTENT STREAMS.
 - BASIS OF BEARINGS: MASSACHUSETTS COORDINATE SYSTEM OF 1983. HORIZONTAL ZONE AS DETERMINED BY GPS OBSERVATION. ALL DISTANCES AND COORDINATES ARE GRID VALUES.

PREPARED FOR
 Hecate Energy

DRAWN BY: DATE
WBB 12/02/24
CHECKED BY: DATE
LWS 12/03/24
APPROVED BY: DATE
LWS 12/03/24
FIELD DATE: 8/2022

REVISIONS

ABBREVIATED NOTICE OF
RESOURCE AREA
DELINEATION EXHIBIT

BOSTON ROAD &
FARRWOOD DRIVE

ESSEX COUNTY, MASSACHUSETTS

1904 WEST GRAND
PARKWAY N. SUITE 200
KATY, TEXAS 77449
(832) 300-6400
 PERCHERON
PROFESSIONAL
SERVICES, L.L.C.