


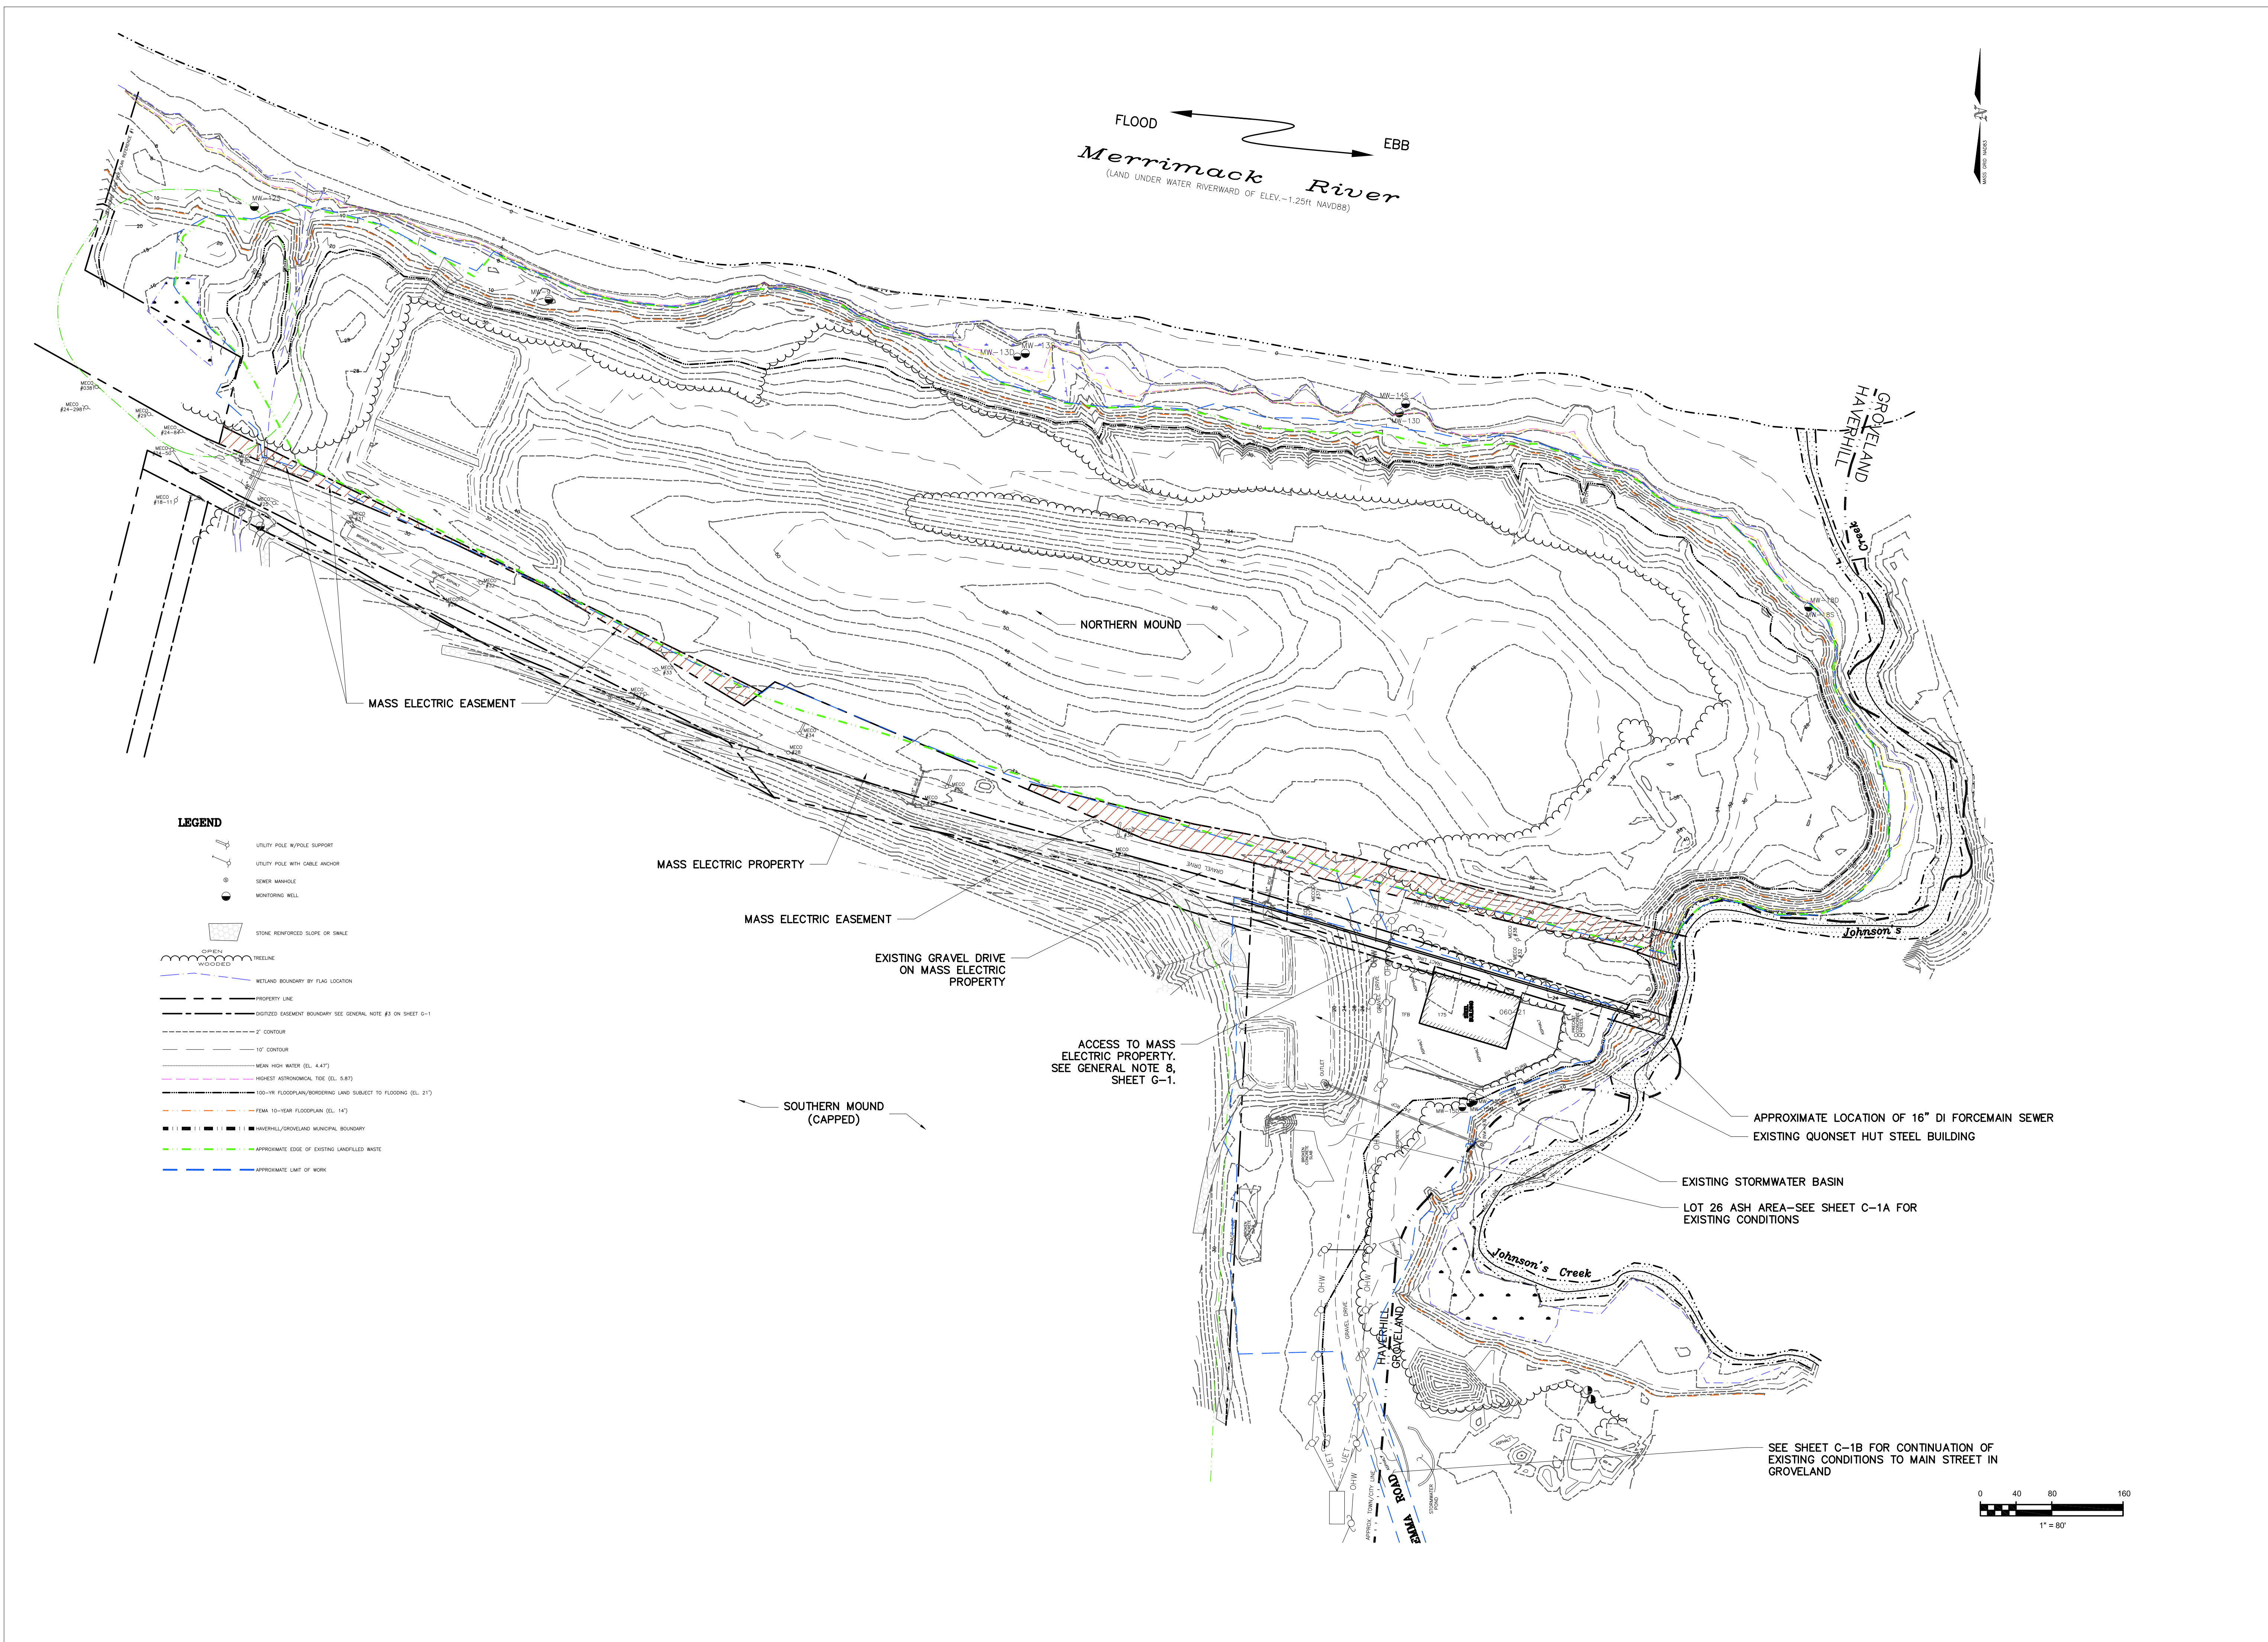

REVISIONS	
	
 404 THE HILL, PO BOX 911 PORTSMOUTH, NH 03802 (603) 875-3883	
Proj. Mgr : BWH Designed : JEC Drawn : JEC Checked : BWH Scale : AS NOTED Date : OCT. 2024	EXISTING CONDITIONS PLAN-NORTHERN MOUND HAVERHILL LANDFILL-NORTHERN MOUND & LOT 26 ASH AREA HAVERHILL MASSACHUSETTS
Proj. No.	C-1
Dwg. No.	