
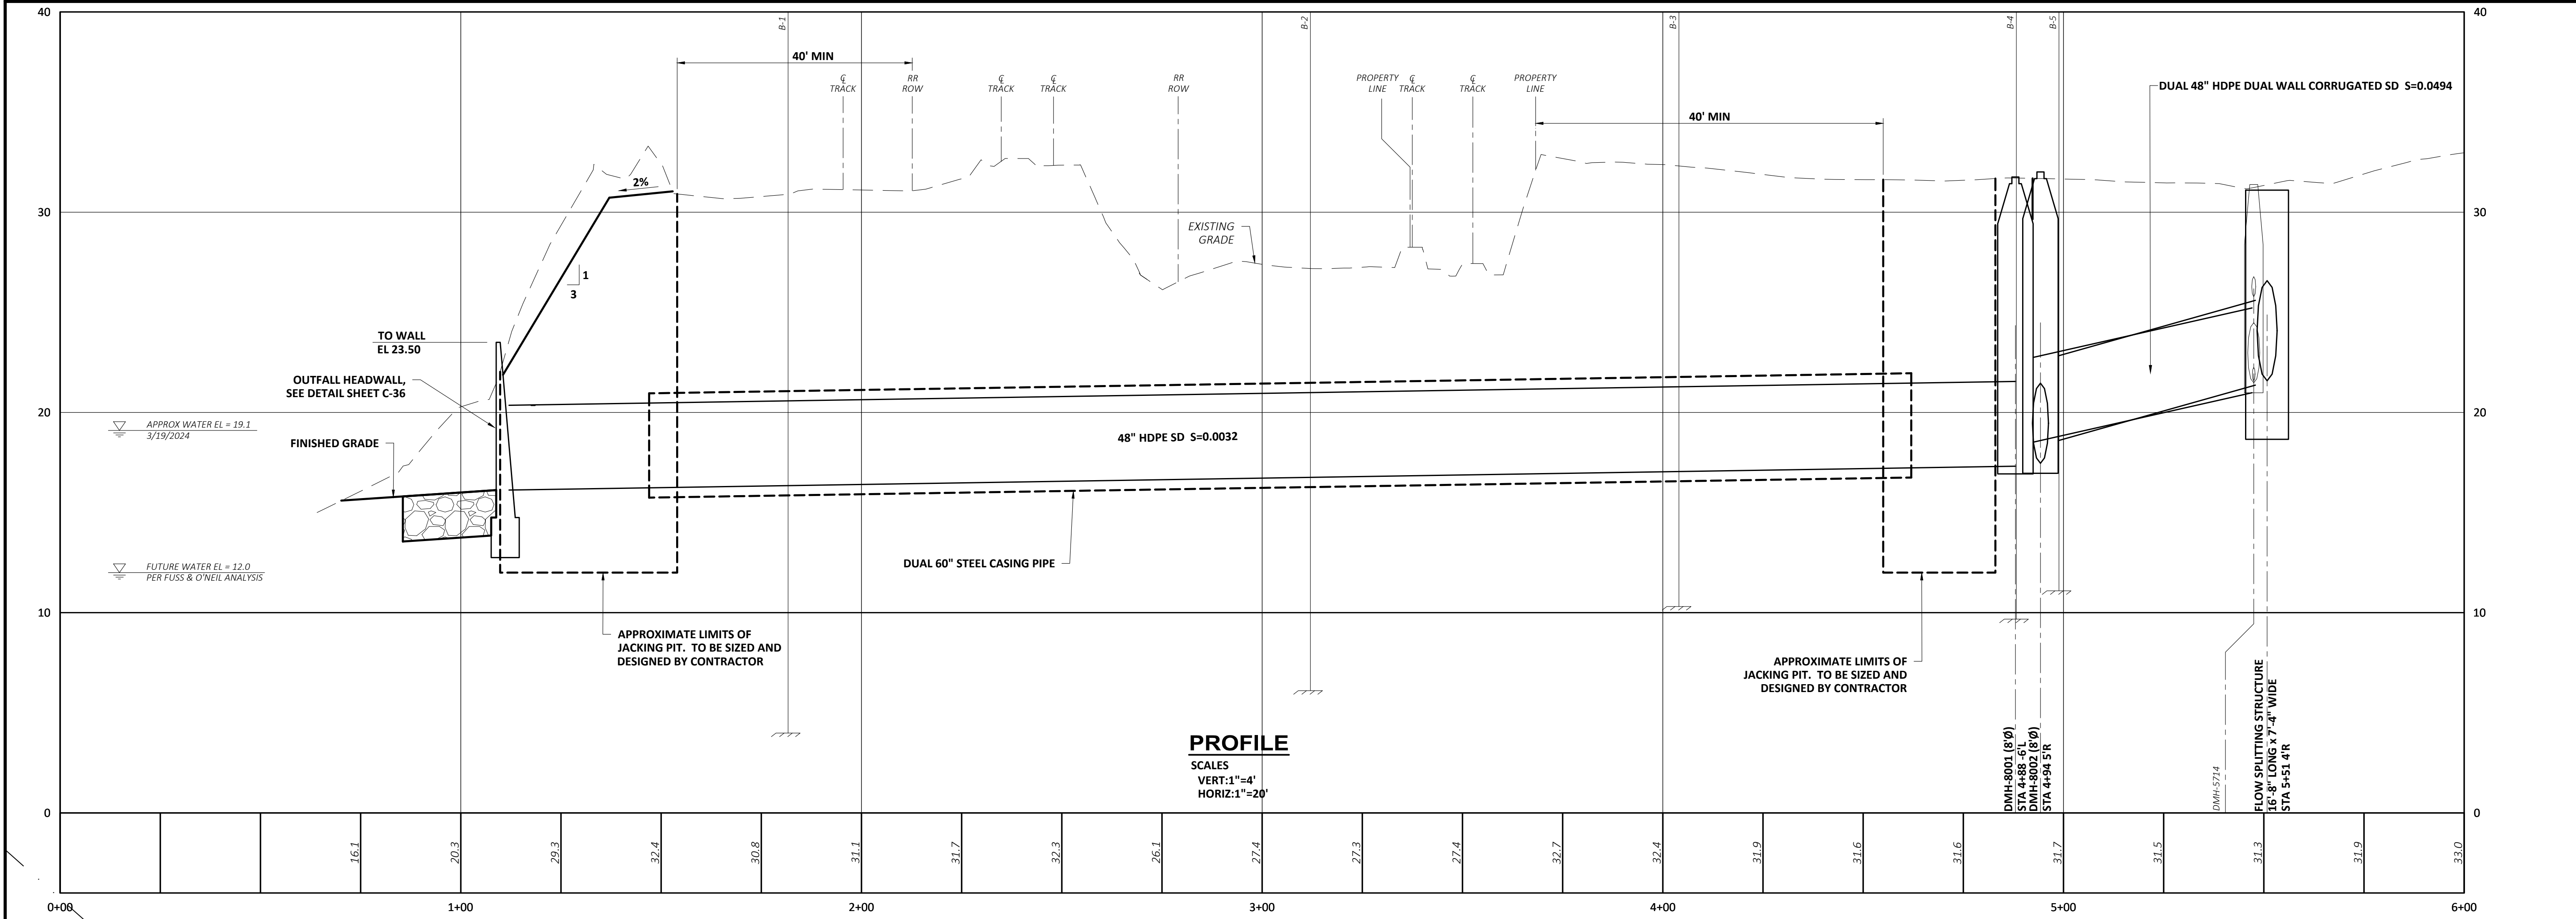


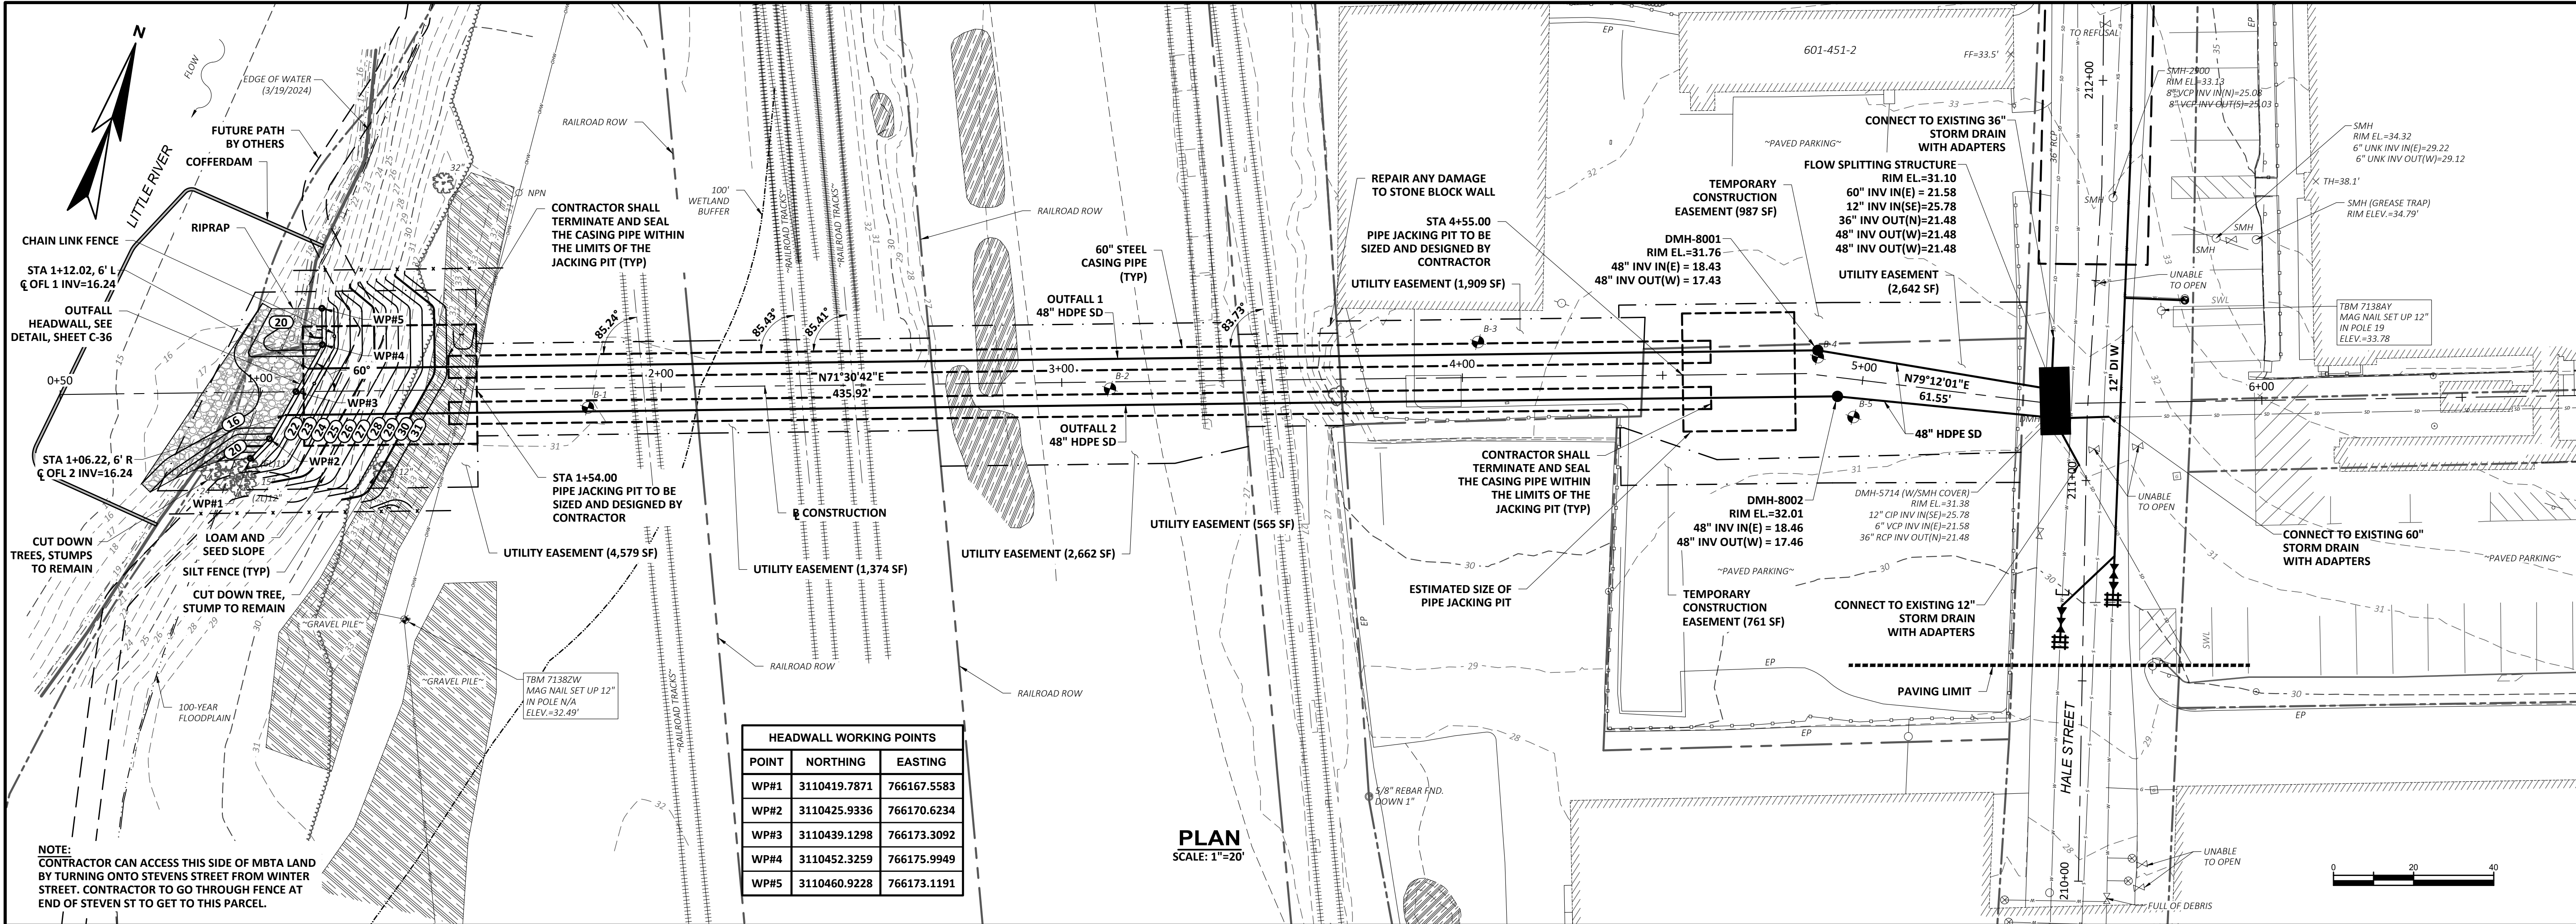

CITY OF HAVERHILL, MASSACHUSETTS LOCKE STREET AREA PHASE 1 COMBINED SEWER SEPARATION AND WATER MAIN IMPROVEMENTS	WRIGHT-PIERCE 978.416.8000 www.wright-pierce.com 600 FEDERAL STREET, SUITE 2151, ANDOVER, MA 01810	PROJECT NO: 20010F DESIGNED: J.LOOCKE CAD COORD: D.METZ CAD: D.METZ CHECKED: M.STEIN DATE: APPROVED: M.CORBIN DATE: SUBMISSION: 90% DESIGN	NO		REVISIONS	APPD	DATE
			△				
			△				
			△				
			△				
			△				